



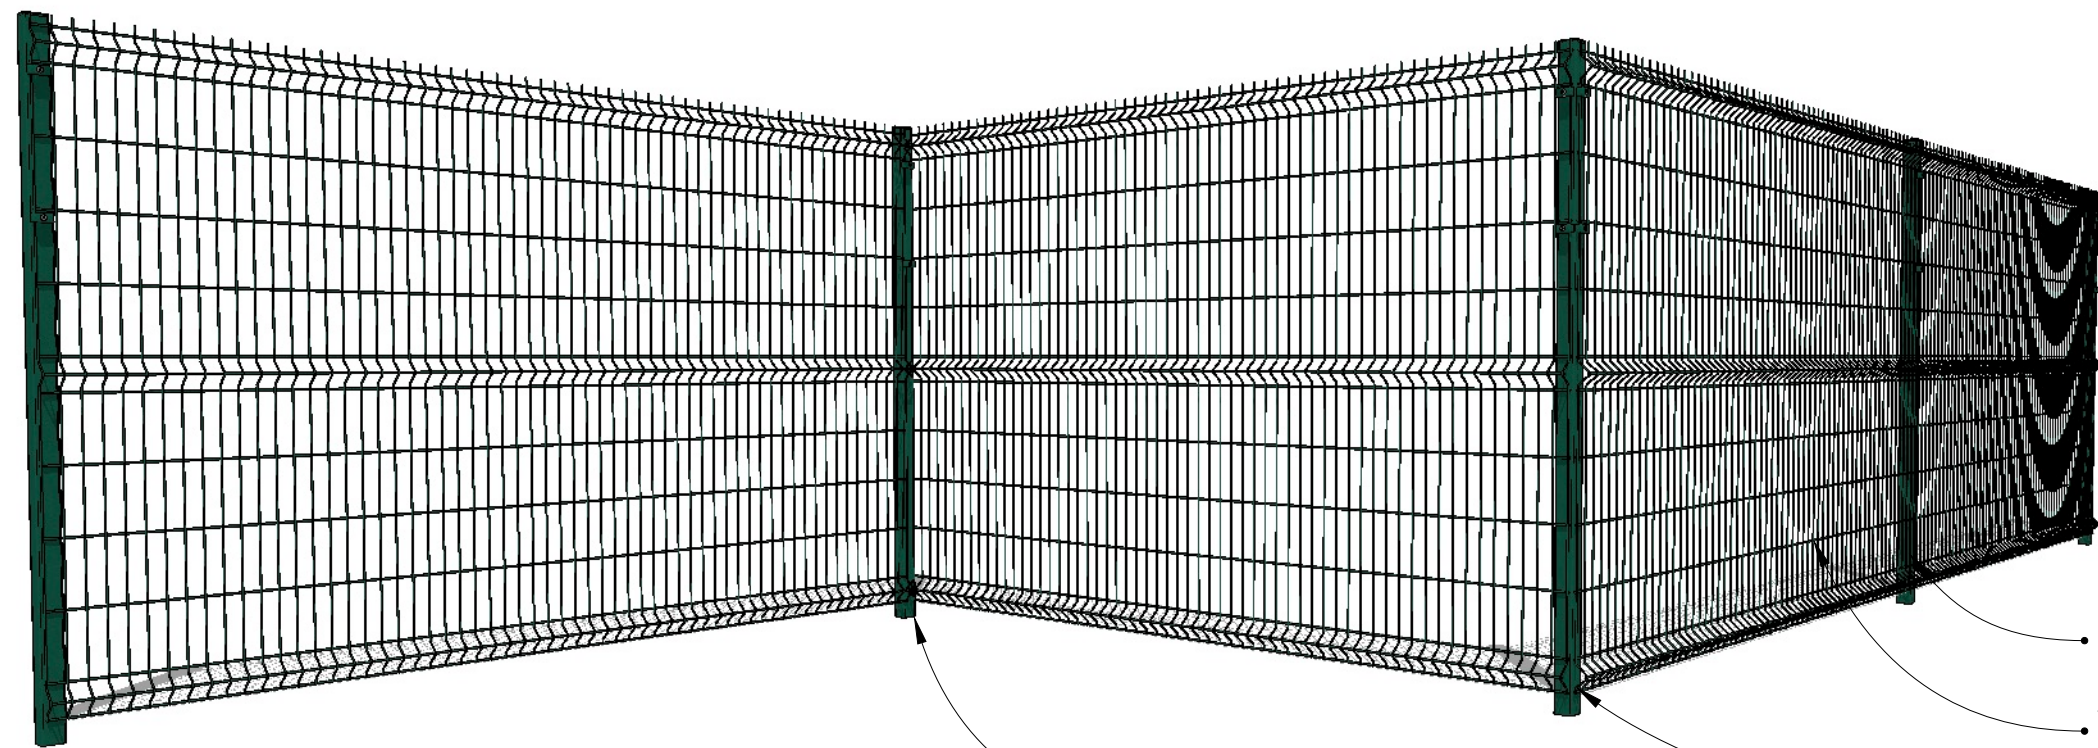


TYPICAL ASSEMBLY
scale: NTS

The fence Panels are secured to the posts using either Metal Clips or Plastic Clips secured with an M8 x 30 Stainless Steel Security Screw.


END POST
scale: 1:5

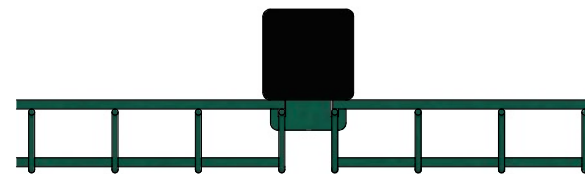



INTERMEDIATE POST
scale: 1:5

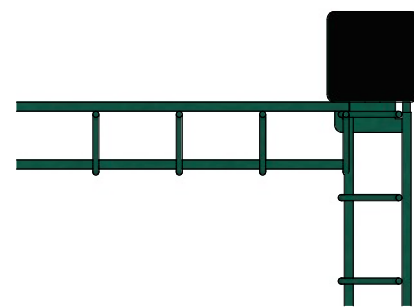

INTERNAL CORNER POST
scale: 1:5

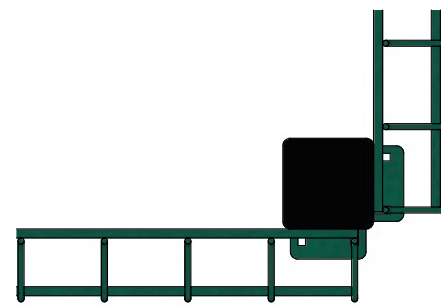

EXTERNAL CORNER POST
scale: 1:5

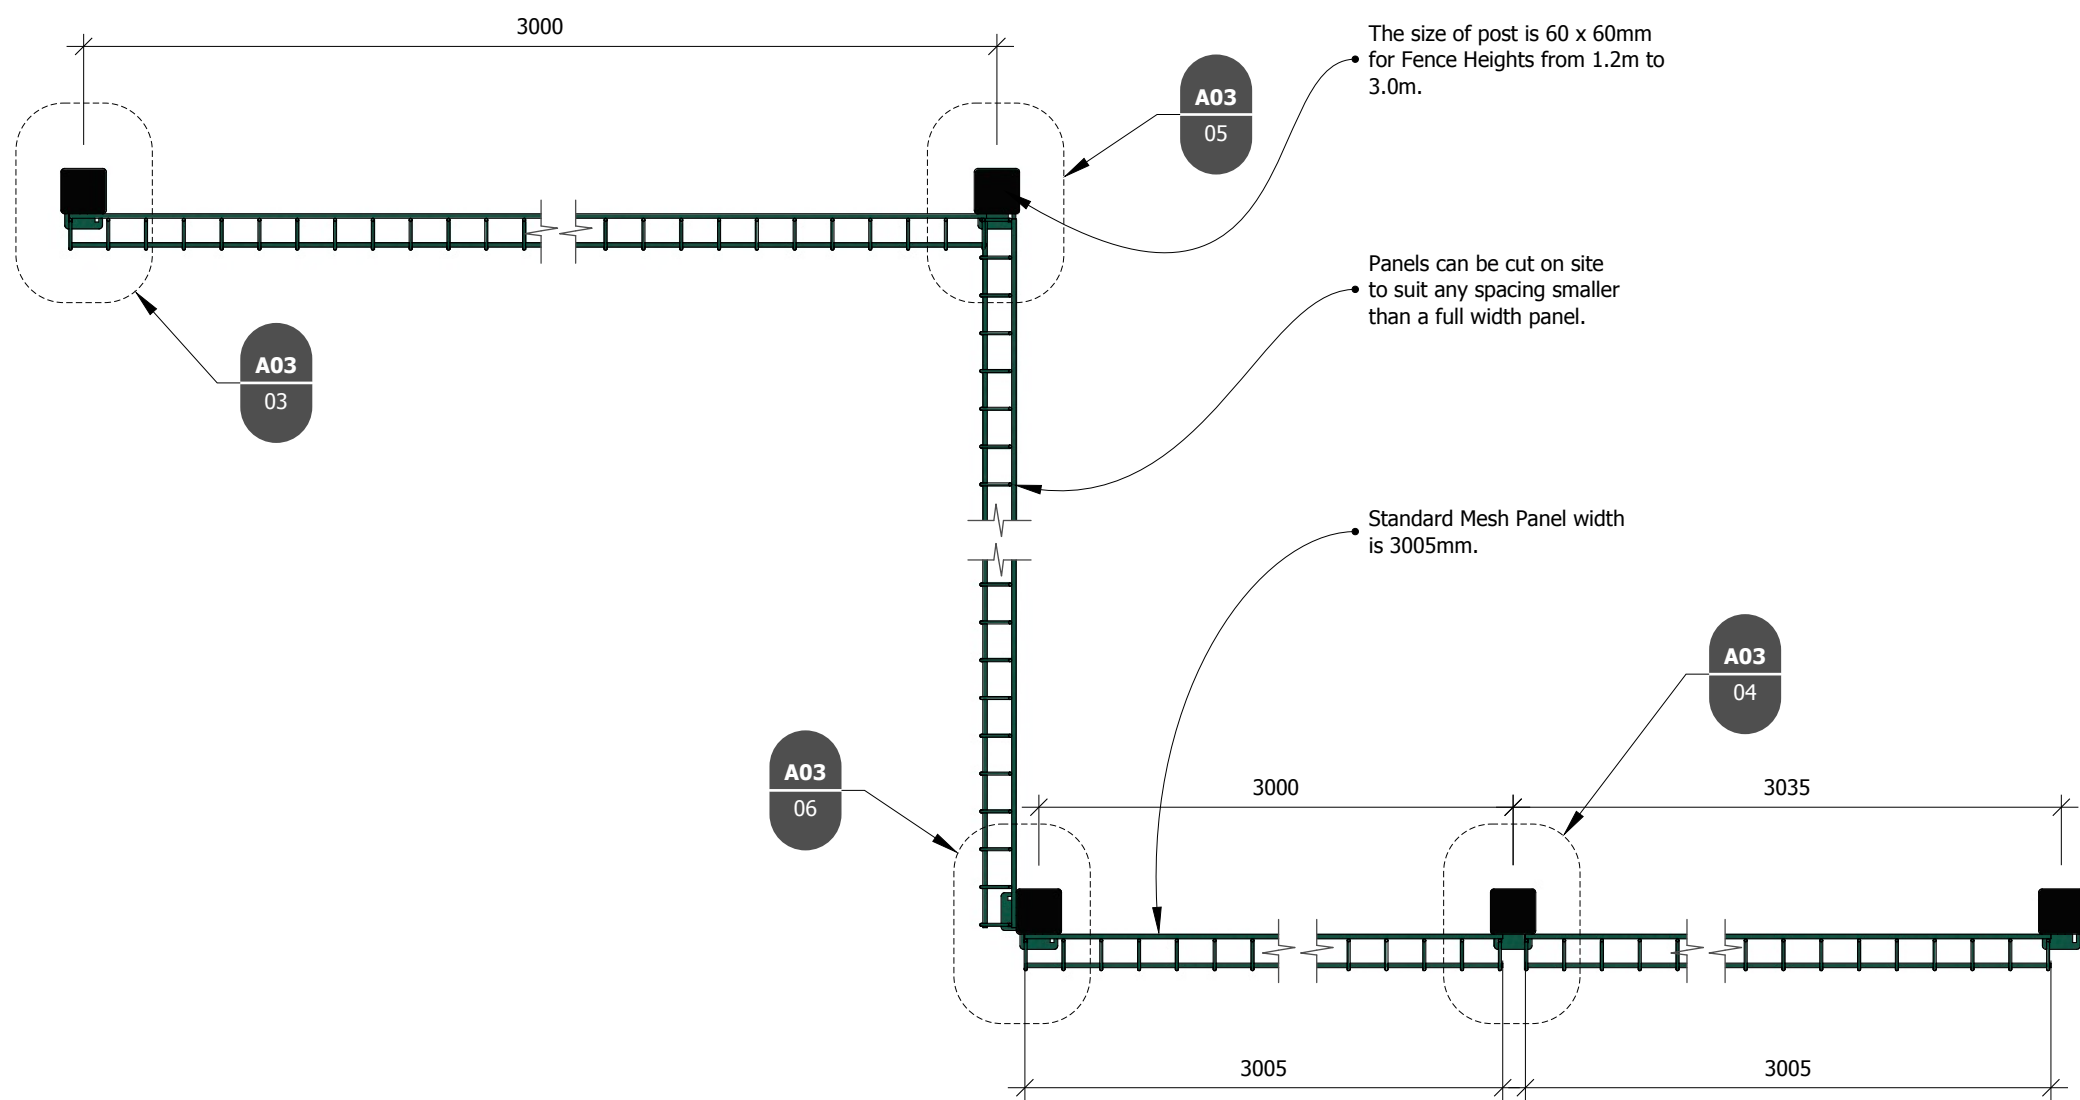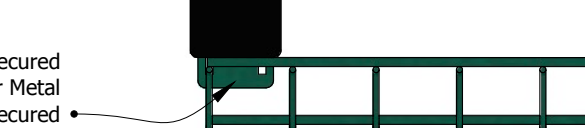

TYPICAL ASSEMBLY - PLAN
scale: 1:10