
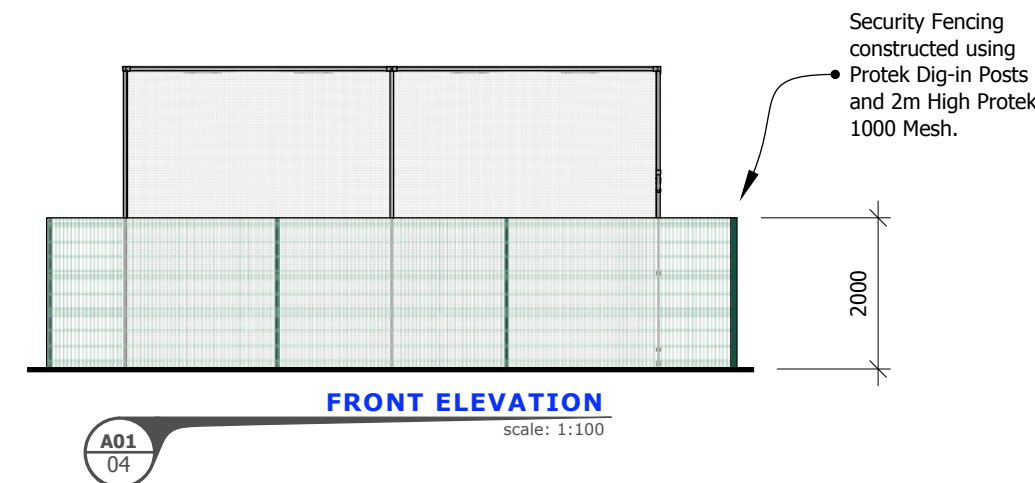


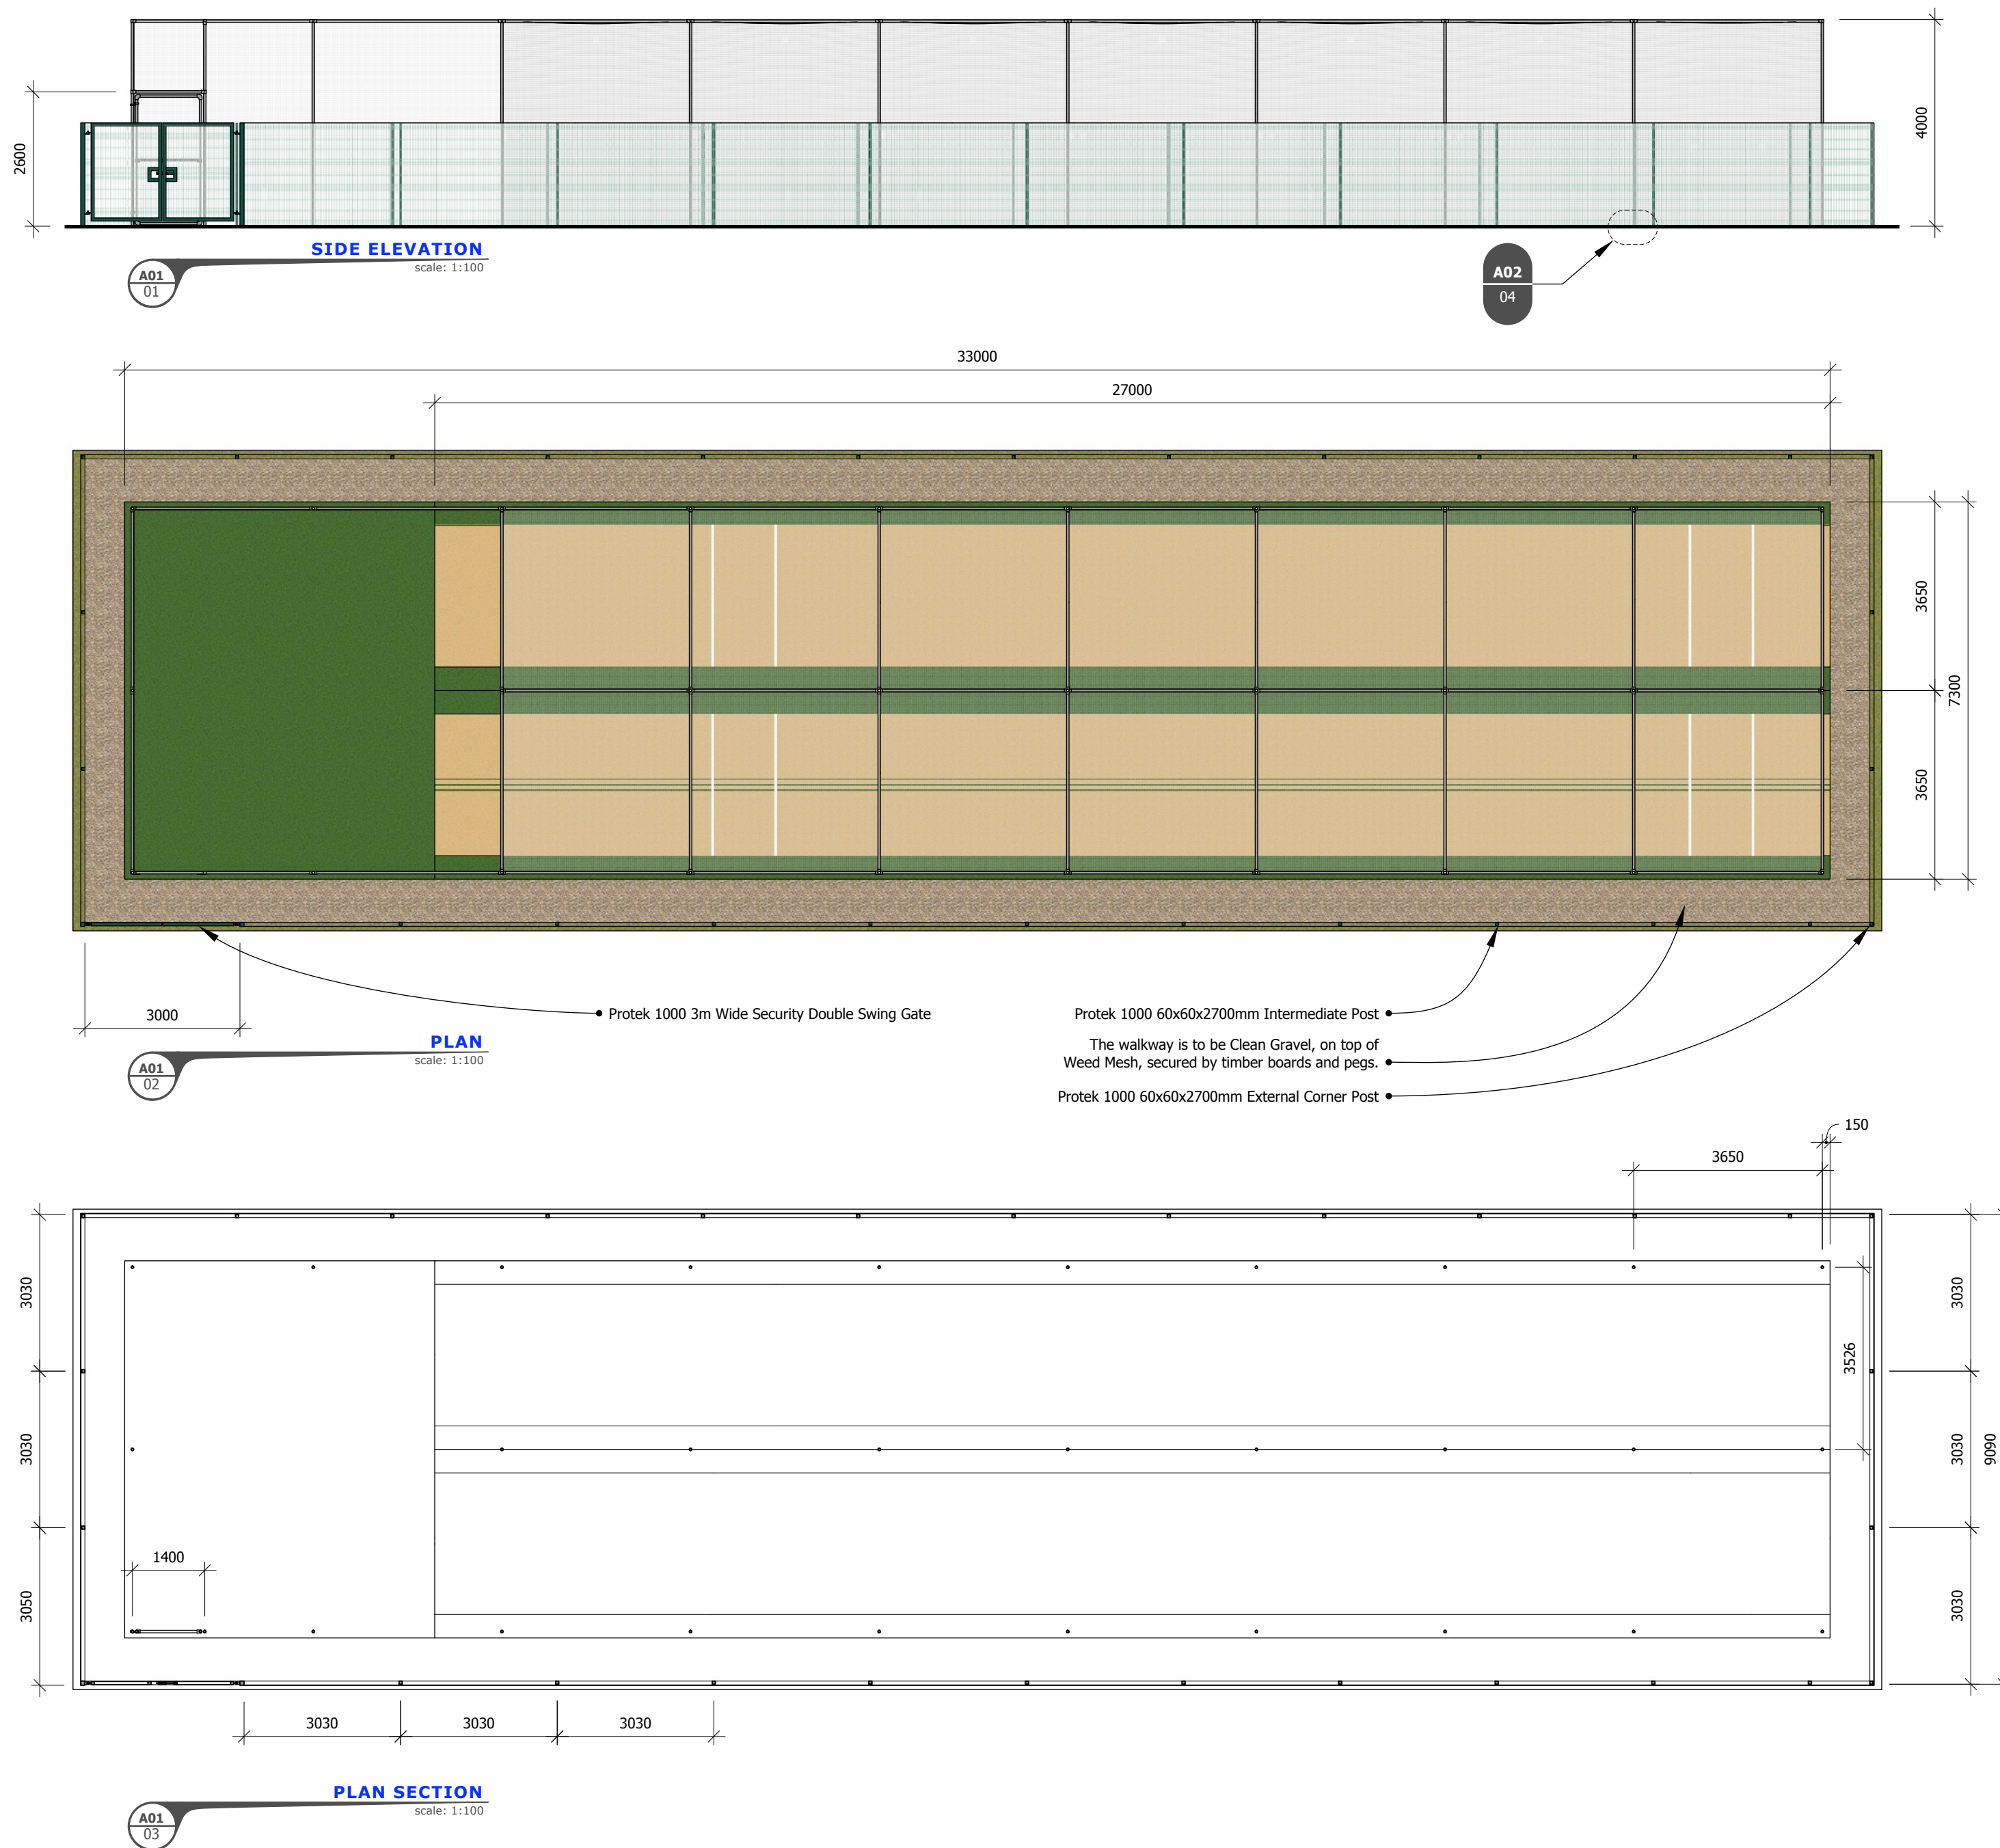

Specification for Two Lane 'Enclosed' Facility

Playing Surface Dimension: Two Lanes 27m x 7.3m

Synthetic playing surface carpets: per lane 27m x 3.65m
'tp1' Premium grade Wilton woven artificial carpet construction
Two lane NPC with Green borders.

tp1 Carpet Design Options

Single tone green
Green with NPC borders
Green with Blue borders
Single Tone Green or NPC
Training Aid: three contrasting stump lines woven into the carpet

Shock Pads: Per Lane

'tp2' Batting Area: pace modifying shock pads for the pitching area.
'tp3' Bowling Area and Run-up: Load absorbing shock pad.

Steelwork System Dimensions: Per Lane

Height: 4m
Length: 18.3m
Width: 3.6 - 3.65m
48mm Diameter galvanised steel tubes set in a 52mm diameter socket.

Design Options

Powder coated steelwork: Green or Black
Lane End Gates
Lane End Protection Barriers

Netting Systems


Protection Tunnels: Exclusive to total-play
One seamless piece of total-play's 'HD' netting secured with PVC encapsulated tension wire (Green or Black)
Batting Curtains (White Mesh) 2m x 7.3m

Design Option

total-play's 'HD' Netting: Walled Design
Batting Curtains: fitted to surround the batsman
Protection Skirt in Green or Black (PVC): Protects the bottom section of netting, either 0.5m or 1m high.

Security Fence

All systems can be built with perimeter security fencing and gates. Design options include gate width, fence height, colour and type of perimeter safety path.

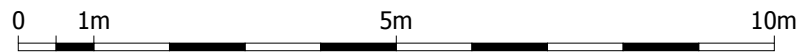

The 'tp365' system designed and installed by total-play Ltd is an England and Wales Cricket Board, (ECB) Approved Non-Turf Pitch System.