


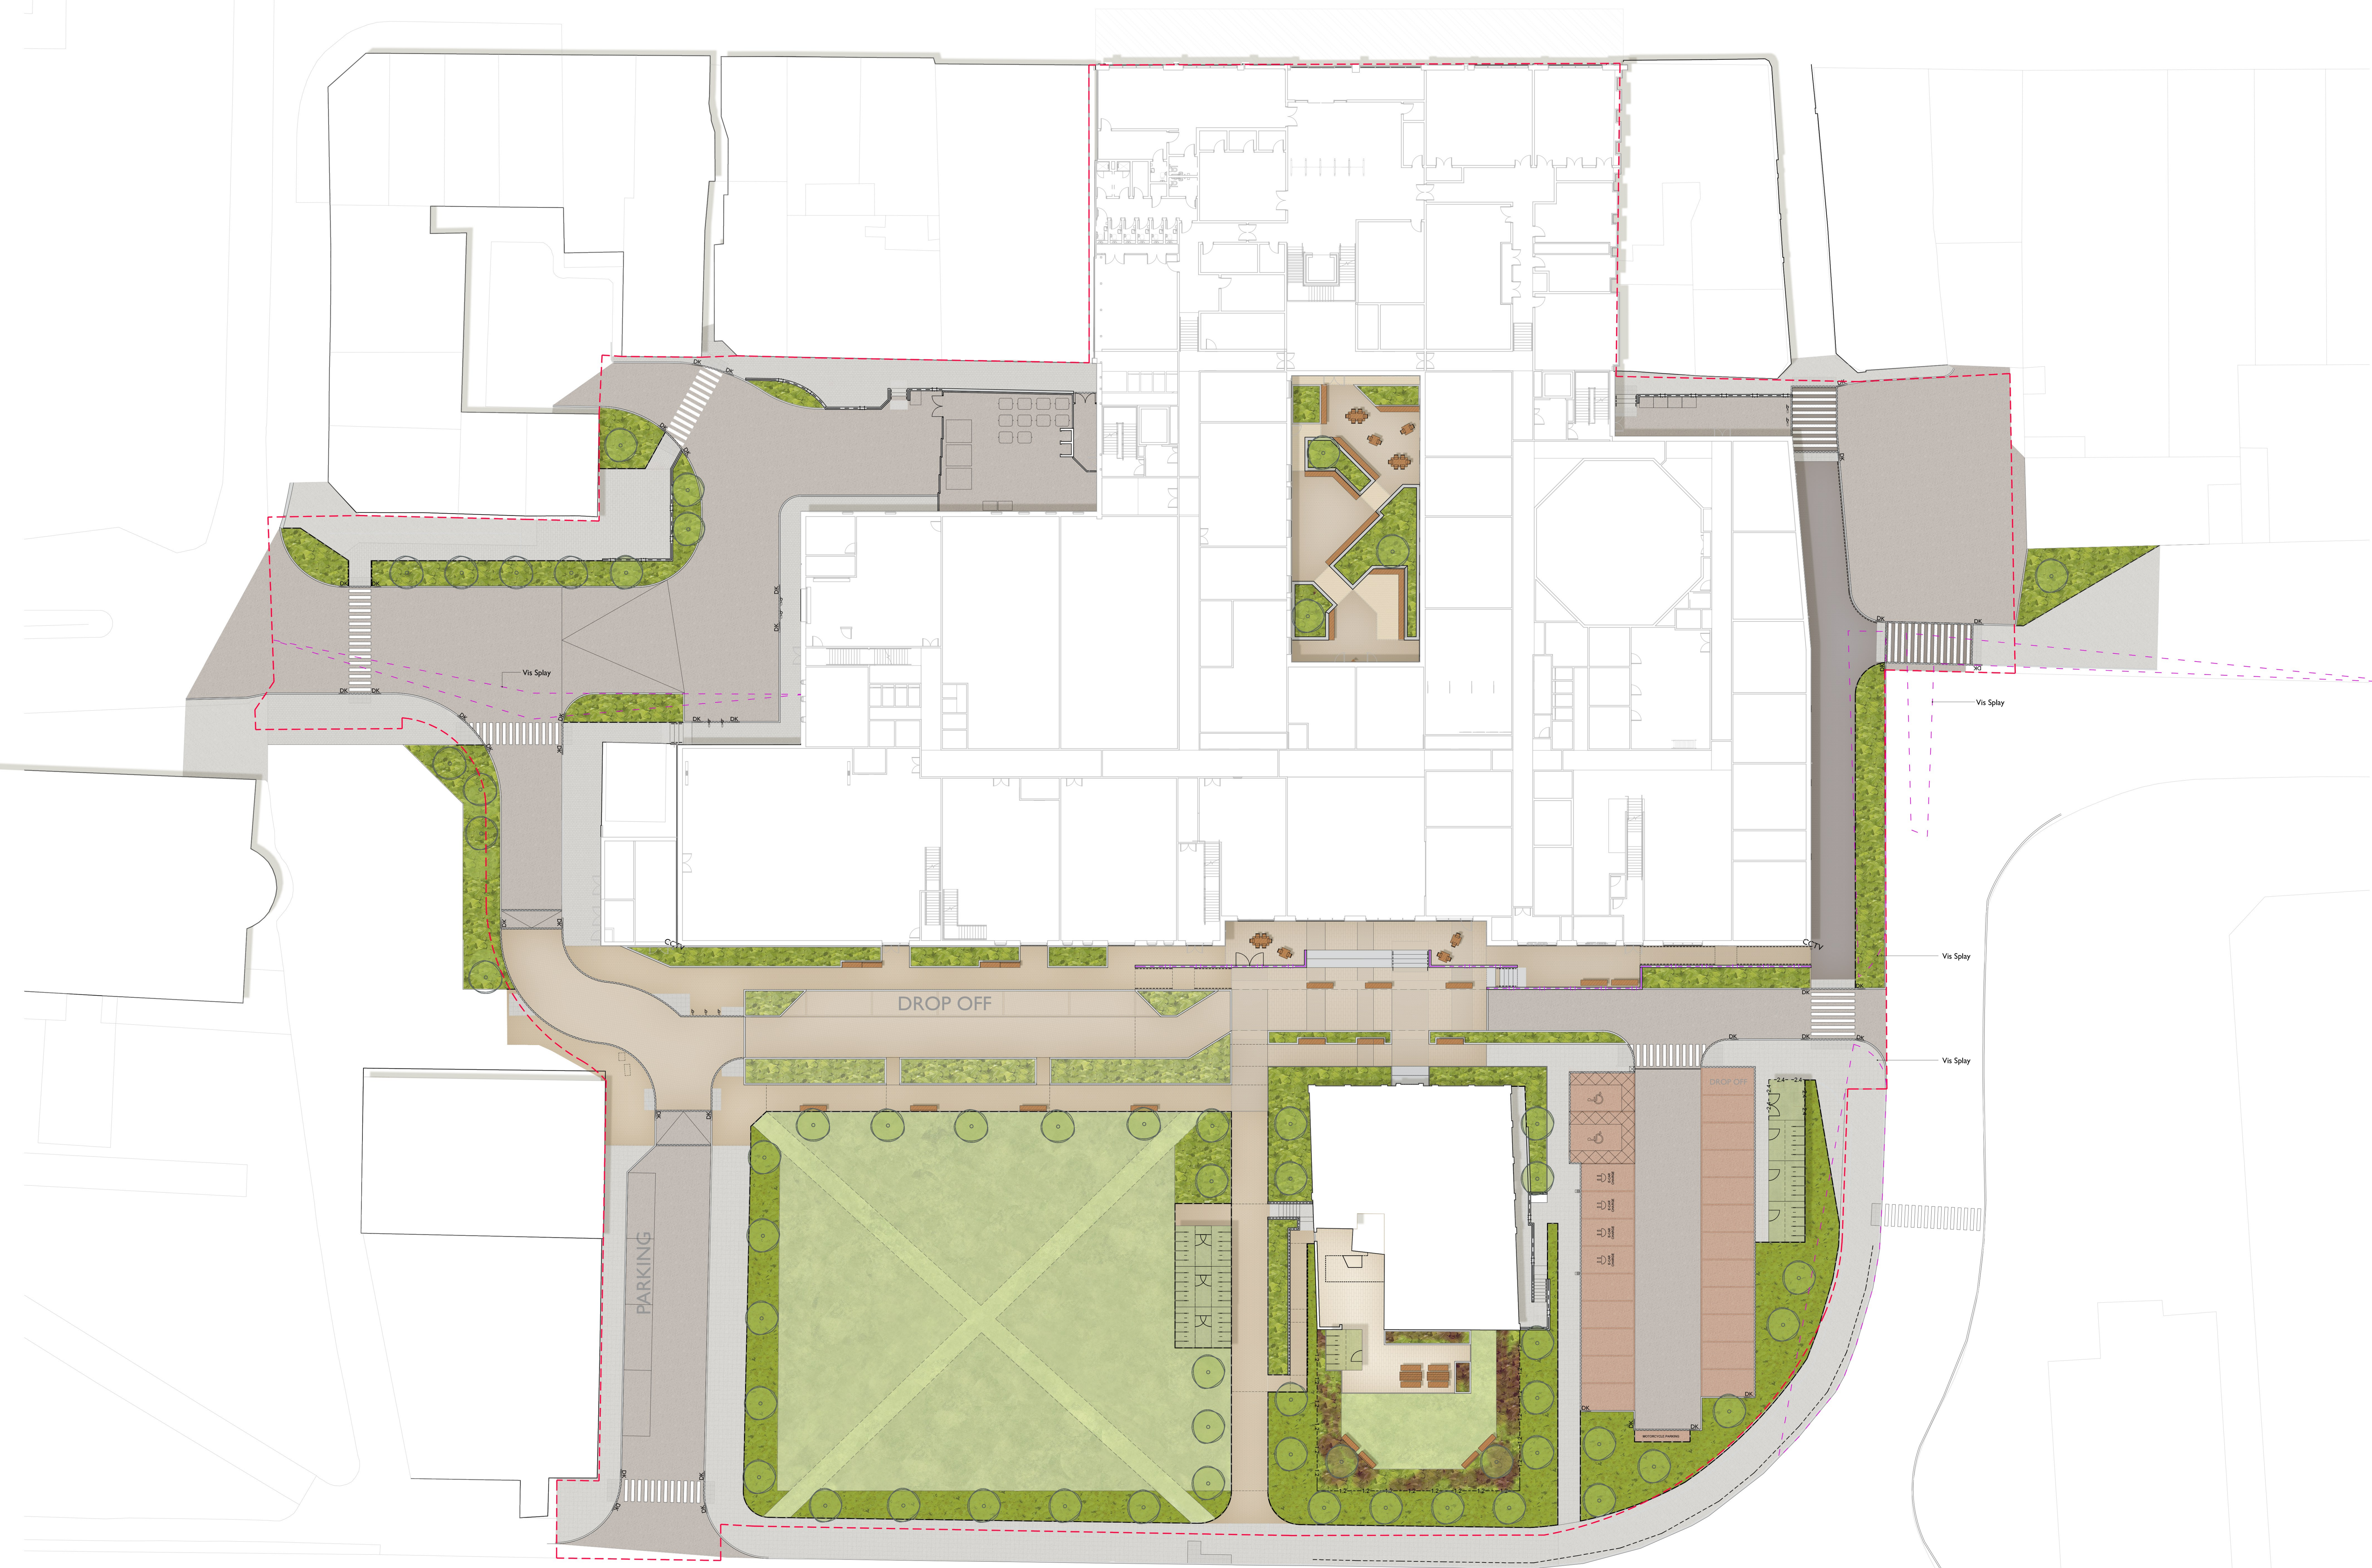

P13	Amended following highways comments	05.03.25	AH	EF
P12	Amended following highways comments	26.02.25	AH	EF
P11	Planning resolution	18.02.25	AH	EF
P10	Updated following layout changes	05.03.24	AH	EF
P09	Amended planning issue	25.03.23	AH	EF
P08	Amendments to layout	30.06.23	AH	EF
P07	Updated layout following comments	28.06.23	AH	EF
P06	Updated layout following comments	17.04.23	AH	EF
P05	Updated layout following comments	31.03.23	AH	EF
P04	Amended following comments	14.03.23	AH	EF
P03	Layout amended	06.02.23	AH	EF
P02	Amended following comments	02.02.23	AH	EF
P01	First issue	30.01.23	AH	EF
Rev	Amendments	Date	Drawn	Checked

Project
South Tyneside College
Drawing Title
Landscape Masterplan

Project No.
2364
Drawing No.
STC-COL-XX-XX-DR-L-1000

Scale @ A0
1:200

Project Status
Planning
Revision
P13

London
Newcastle
York

0203 924 9888
0191 24 24 224
01904 925 888

colour-udl.com