


The use of drawings by the Customer acts as an agreement to the following assumptions. The Customer must not use the drawings if it does not agree with any of the following assumptions:  
All drawings are based upon site information supplied by third parties and as such their accuracy cannot be guaranteed. All features are approximate and subject to clarification by a detailed topographical survey, statutory service enquiries and confirmation of the legal boundaries. Do not scale the drawings. Figure dimensions must be used in all cases. All dimensions must be checked on site. Any discrepancies must be reported in writing to Colour-UDL before proceeding. All drawings are copyright protected. Refer to T&C Terms & Conditions at [www.colour-udl.com](http://www.colour-udl.com)

- Swatches**
-  Tree planting areas of 400mm topsoil  
Based on combined planting depth of 1200mm with subsoil
  -  Tree planting areas of 450mm topsoil  
Based on combined planting depth of 1110mm with subsoil
  -  Root barrier to be installed to edge of planting bed
  -  Location of soil cells below hard paving to supplement topsoil volume in planting bed as noted
  -  Extent of sewer easement

To be read in conjunction with drawings:  
009771-COL-XX-XX-DR-L-005001-2003 - Detailed Planting Plans  
Note where deeper soil depths are not indicated, planting beds to be constructed to typical details with a minimum 600mm depth and cover in line with ground investigation recommendations

| Planting Schedule |              |                                        |                                                        |           |         |
|-------------------|--------------|----------------------------------------|--------------------------------------------------------|-----------|---------|
| Tree Number       | Abbreviation | Species                                | Specification                                          | Height    | Density |
| 1 No.             | Ac           | Acer campestre 'Elsrijk'               | Extra Heavy Standard: 5 brks. 3x. RB. Clear Stem 200cm | 350-425cm | Counted |
| 2 No.             | AmLA         | Amelanchier lamarkii                   | Multi-Stemmed: 3 stems. 3x. RB                         | 350-425cm | Counted |
| 3 No.             | B pa         | Betula pendula                         | Extra Heavy Standard: 5 brks. 3x. RB. Clear Stem 200cm | 350-425cm | Counted |
| 4 No.             | Tree         | Cornus kousa                           | Selected Standard: 4 brks. 2x. RB. Clear Stem 200cm    | 350-385cm | Counted |
| 5 No.             | Tree         | Prunus avium                           | Extra Heavy Standard: 5 brks. 3x. RB. Clear Stem 200cm | 400-450cm | Counted |
| 6 No.             | PrW          | Prunus padus 'Watereri'                | Extra Heavy Standard: 5 brks. 3x. RB. Clear Stem 200cm | 350-425cm | Counted |
| 7 No.             | Tree         | Prunus serotina 'Iibetica'             | Multi-Stemmed: Bushy: 3 stems min. 3x. RB              | 350-425cm | Counted |
| 8 No.             | SaSS         | Sorbus aucuparia 'Sheerwater Seedling' | Extra Heavy Standard: 5 brks. 3x. RB. Clear Stem 200cm | 350-425cm | Counted |
| 9 No.             | Tree         | Tilia cordata 'Greenspire'             | Extra Heavy Standard: 3x. RB. Clear Stem 200cm         | 400-450cm | Counted |
| 10 No.            | Tree         | Ulmus 'New Horizon'                    | Extra Heavy Standard: 5 brks. 3x. RB. Clear Stem 200cm | 350-425cm | Counted |

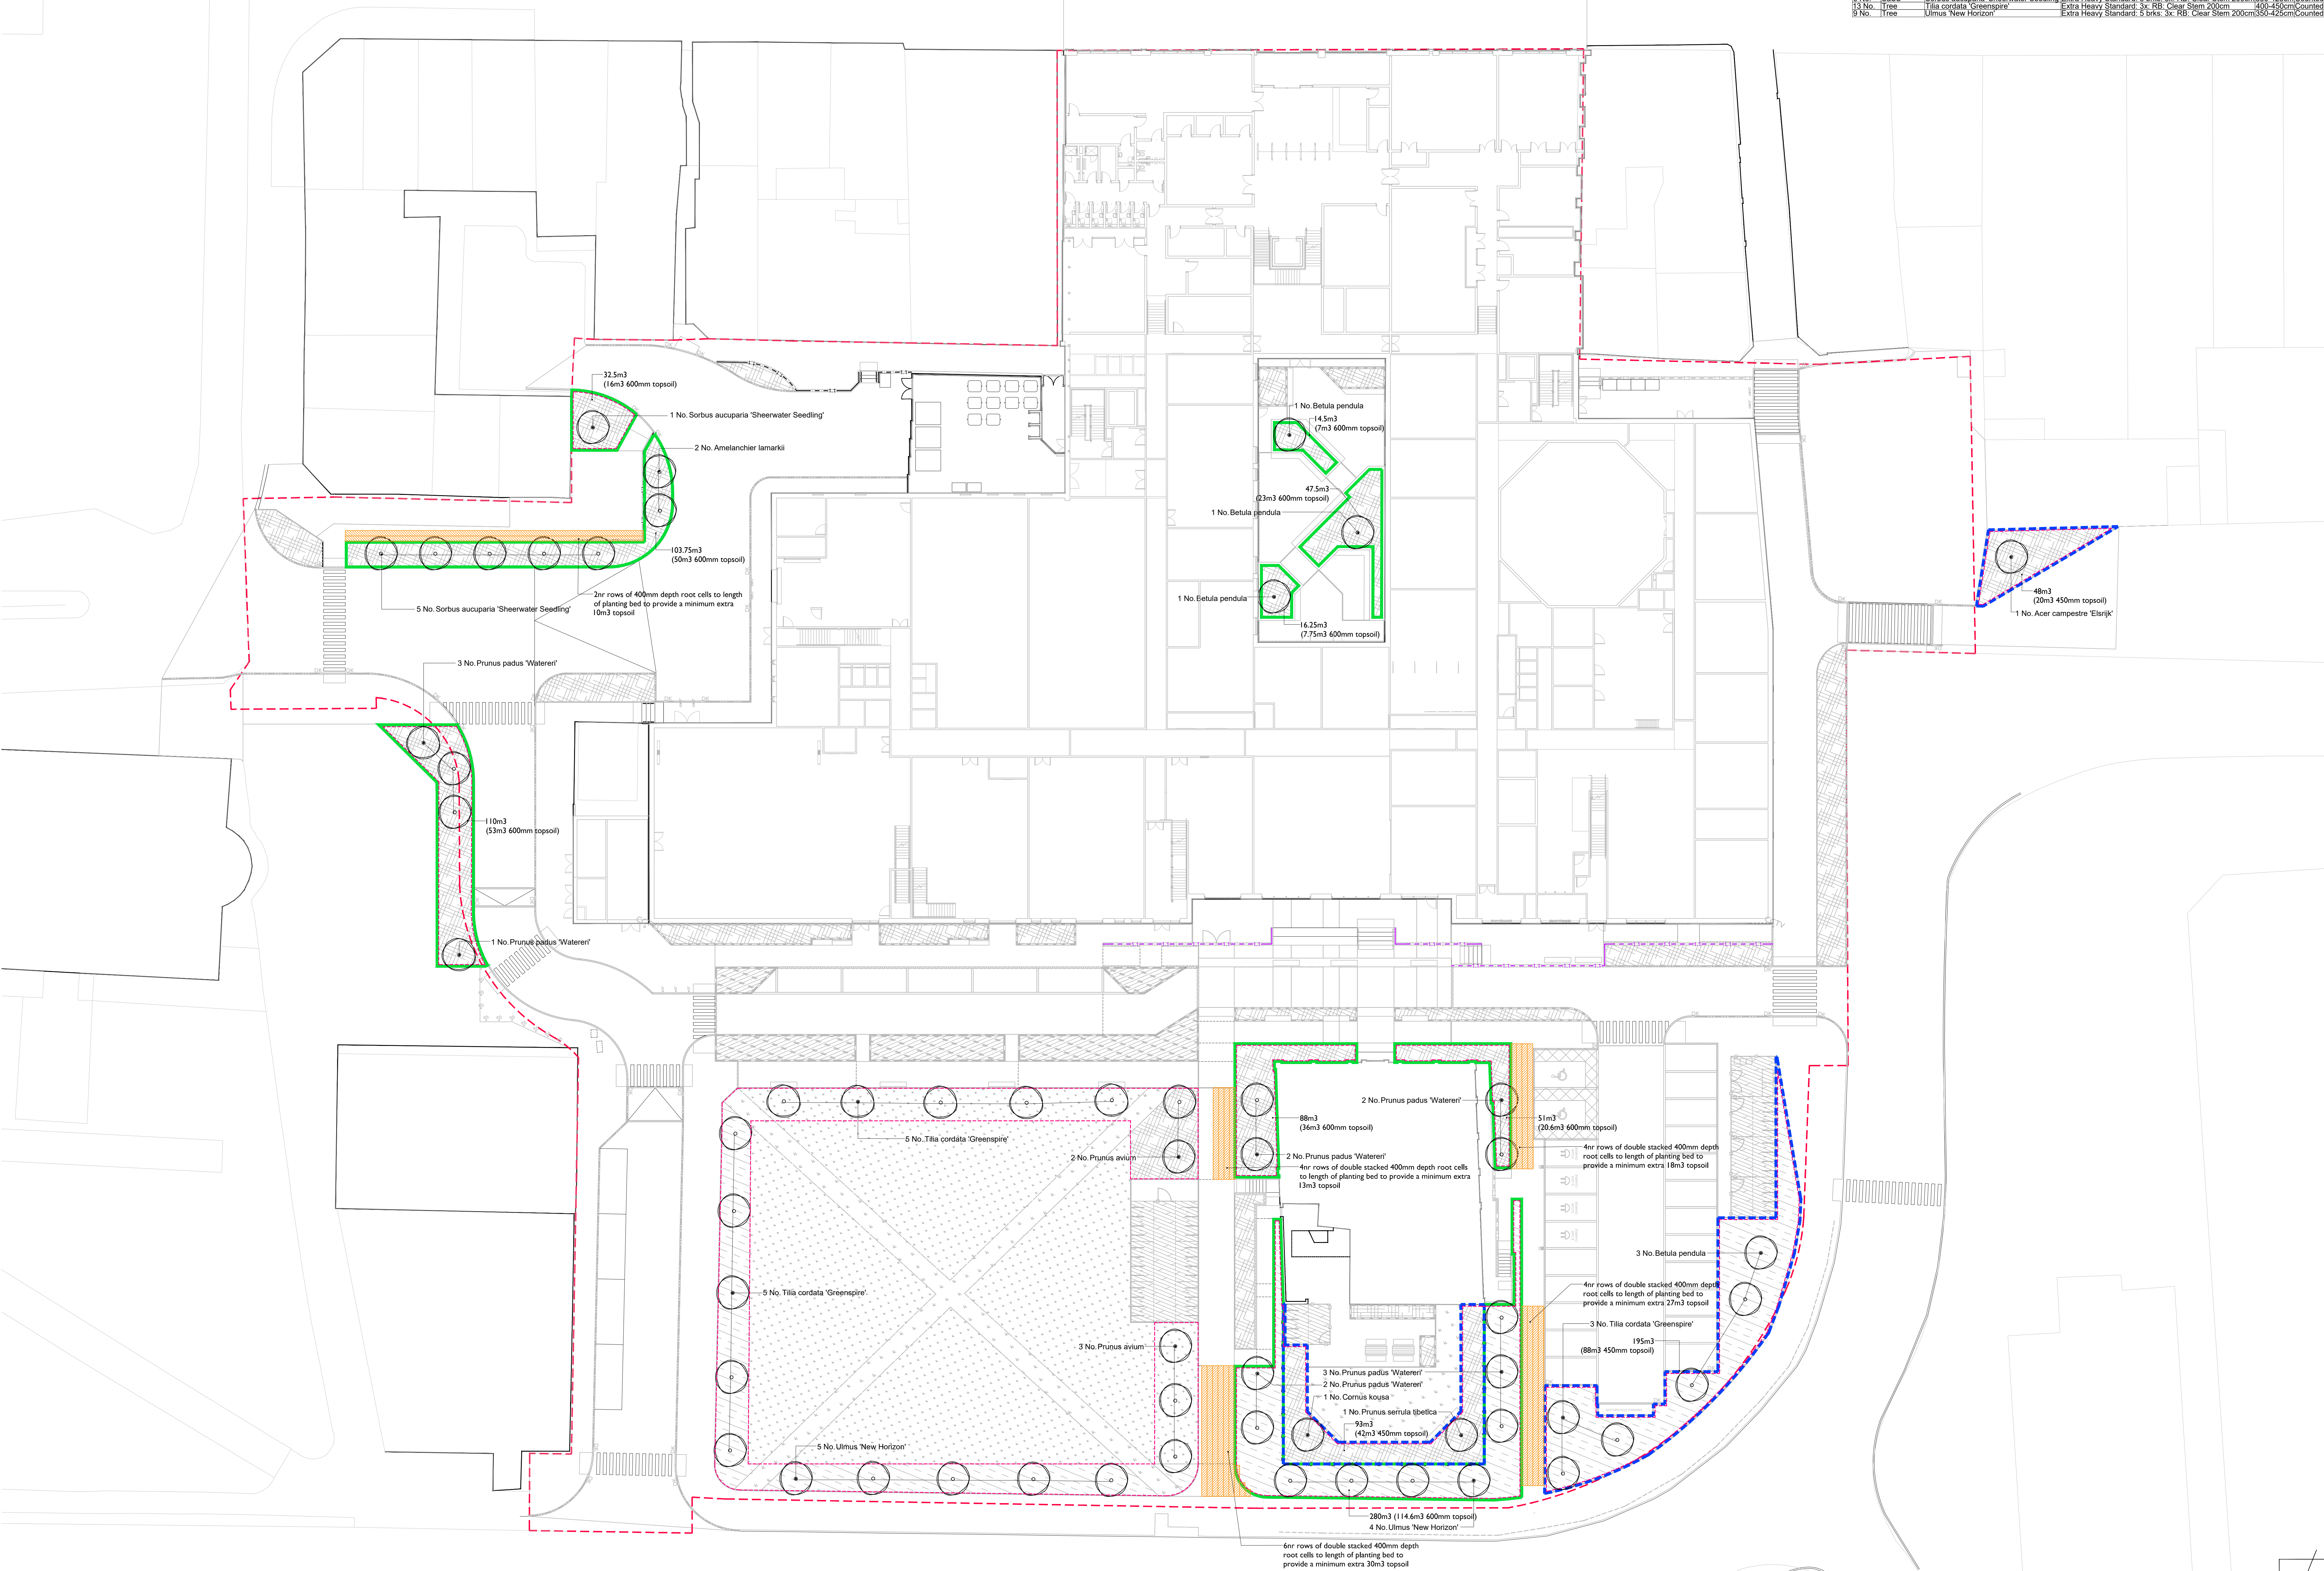

|     |                                      |          |       |         |
|-----|--------------------------------------|----------|-------|---------|
| P08 | Tree cells clarified                 | 26.03.25 | AH    | EF      |
| P07 | Updated layout                       | 21.03.25 | AH    | EF      |
| P06 | Updated layout Stage 4 issue         | 18.03.25 | AH    | EF      |
| P05 | Amended following highways comments  | 05.03.25 | AH    | EF      |
| P04 | Planting resolution                  | 24.02.25 | AH    | EF      |
| P03 | Layout updated, sewer easement added | 12.02.24 | AH    | EF      |
| P02 | Layout amended                       | 18.02.23 | AH    | EF      |
| P01 | First issue                          | 18.09.23 | AH    | EF      |
| Rev | Amendments                           | Date     | Drawn | Checked |

Project:  
South Tyneside College  
Drawing Title:  
Detailed Tree Plan

Project No:  
2364  
Drawing No:  
009771-COL-XX-XX-DR-L-005000  
Scale @ A0:  
1:200  
Project Status:  
S3 - For Co-ordination  
Revision:  
P08

London  
Newcastle  
York  
0203 924 9888  
0191 24 24 224  
01904 925 888  
colour-udl.com