




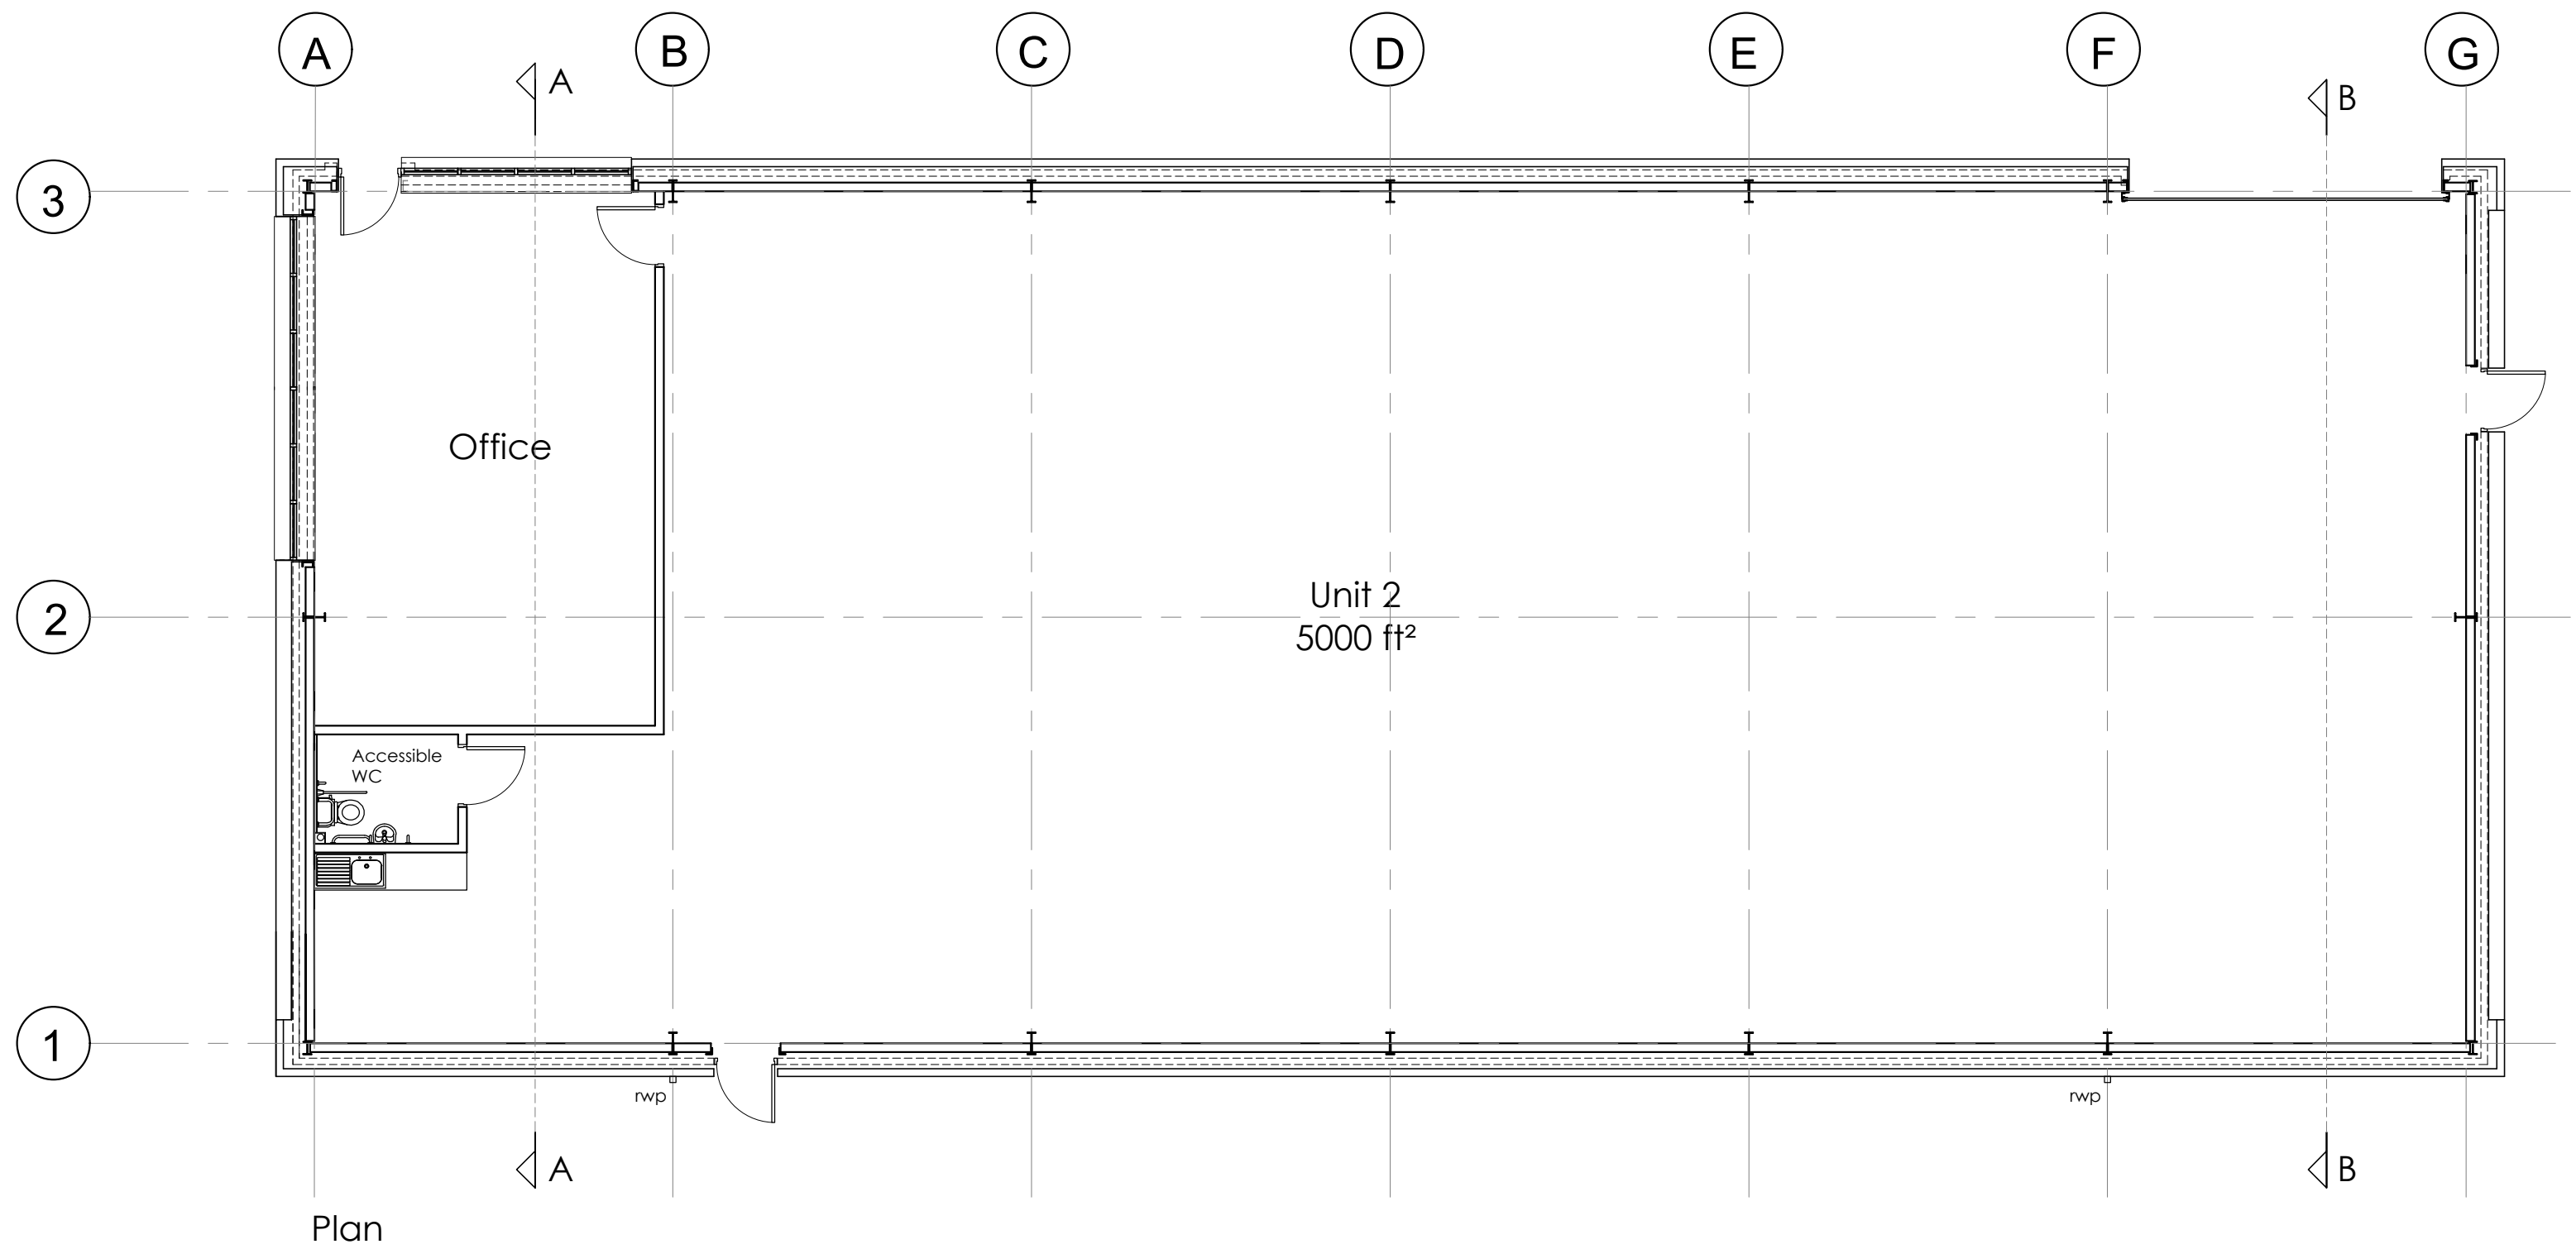


Plan

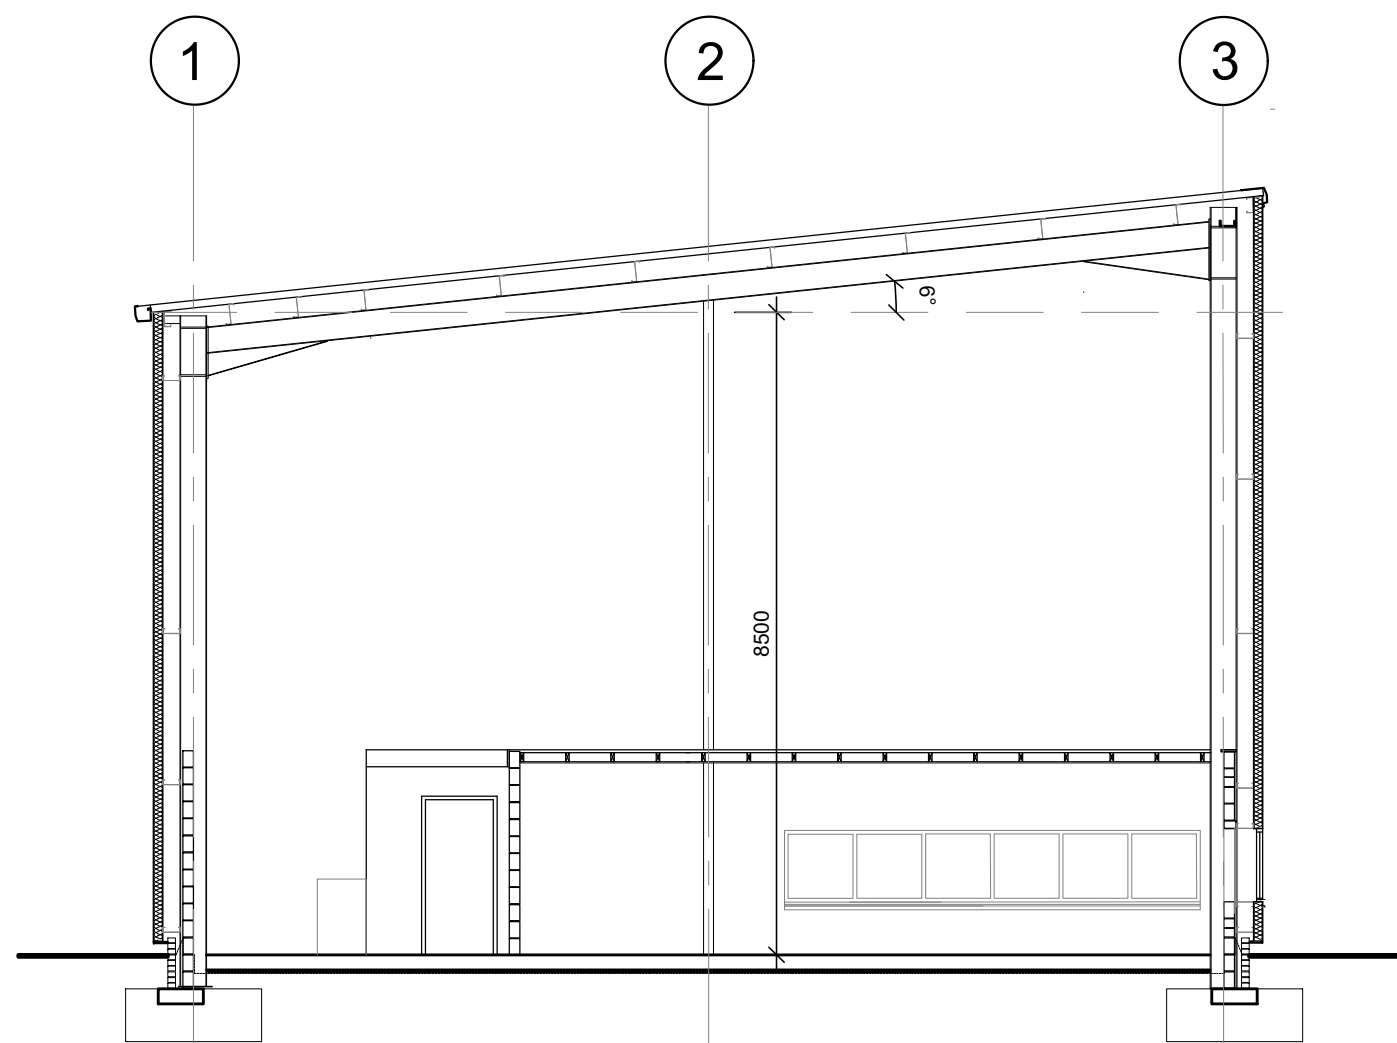

Section A - A

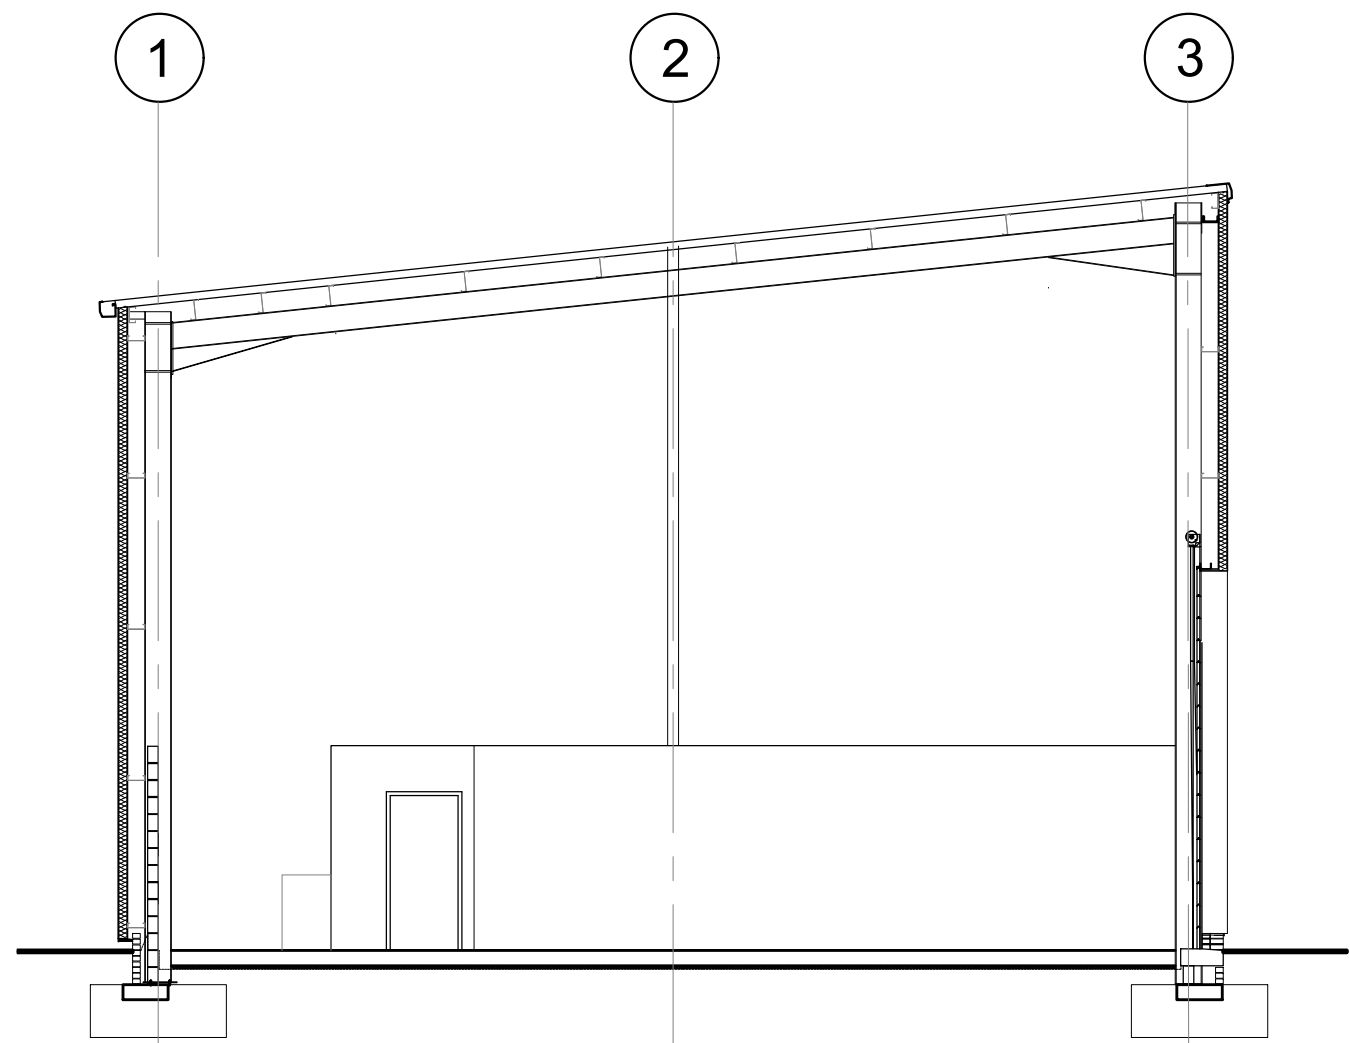

Section B - B

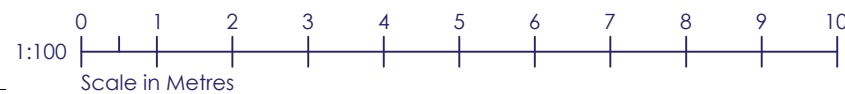

P2	Unit height increased as requested by client	13.06.24
P1	First Issue	29.02.24
Rev	Description	Date

IBA ARCHITECTS

Keel Row 4 | The Watermark | Gateshead | NE11 9SZ
E: info@iba-architects.com T: 0191 461 1411
www.iba-architects.com

Project: Proposed Industrial Development
Garwood Street
South Shields

Title: Unit 2
Proposed Elevations

Client: South Tyne Building Supplies

Drawn: AG	Scale: 1:100 @A2
Checked: SGK	Date: 21.02.24

PRELIMINARY

1598 (0)03 P2

THIS DRAWING IS COPYRIGHT