


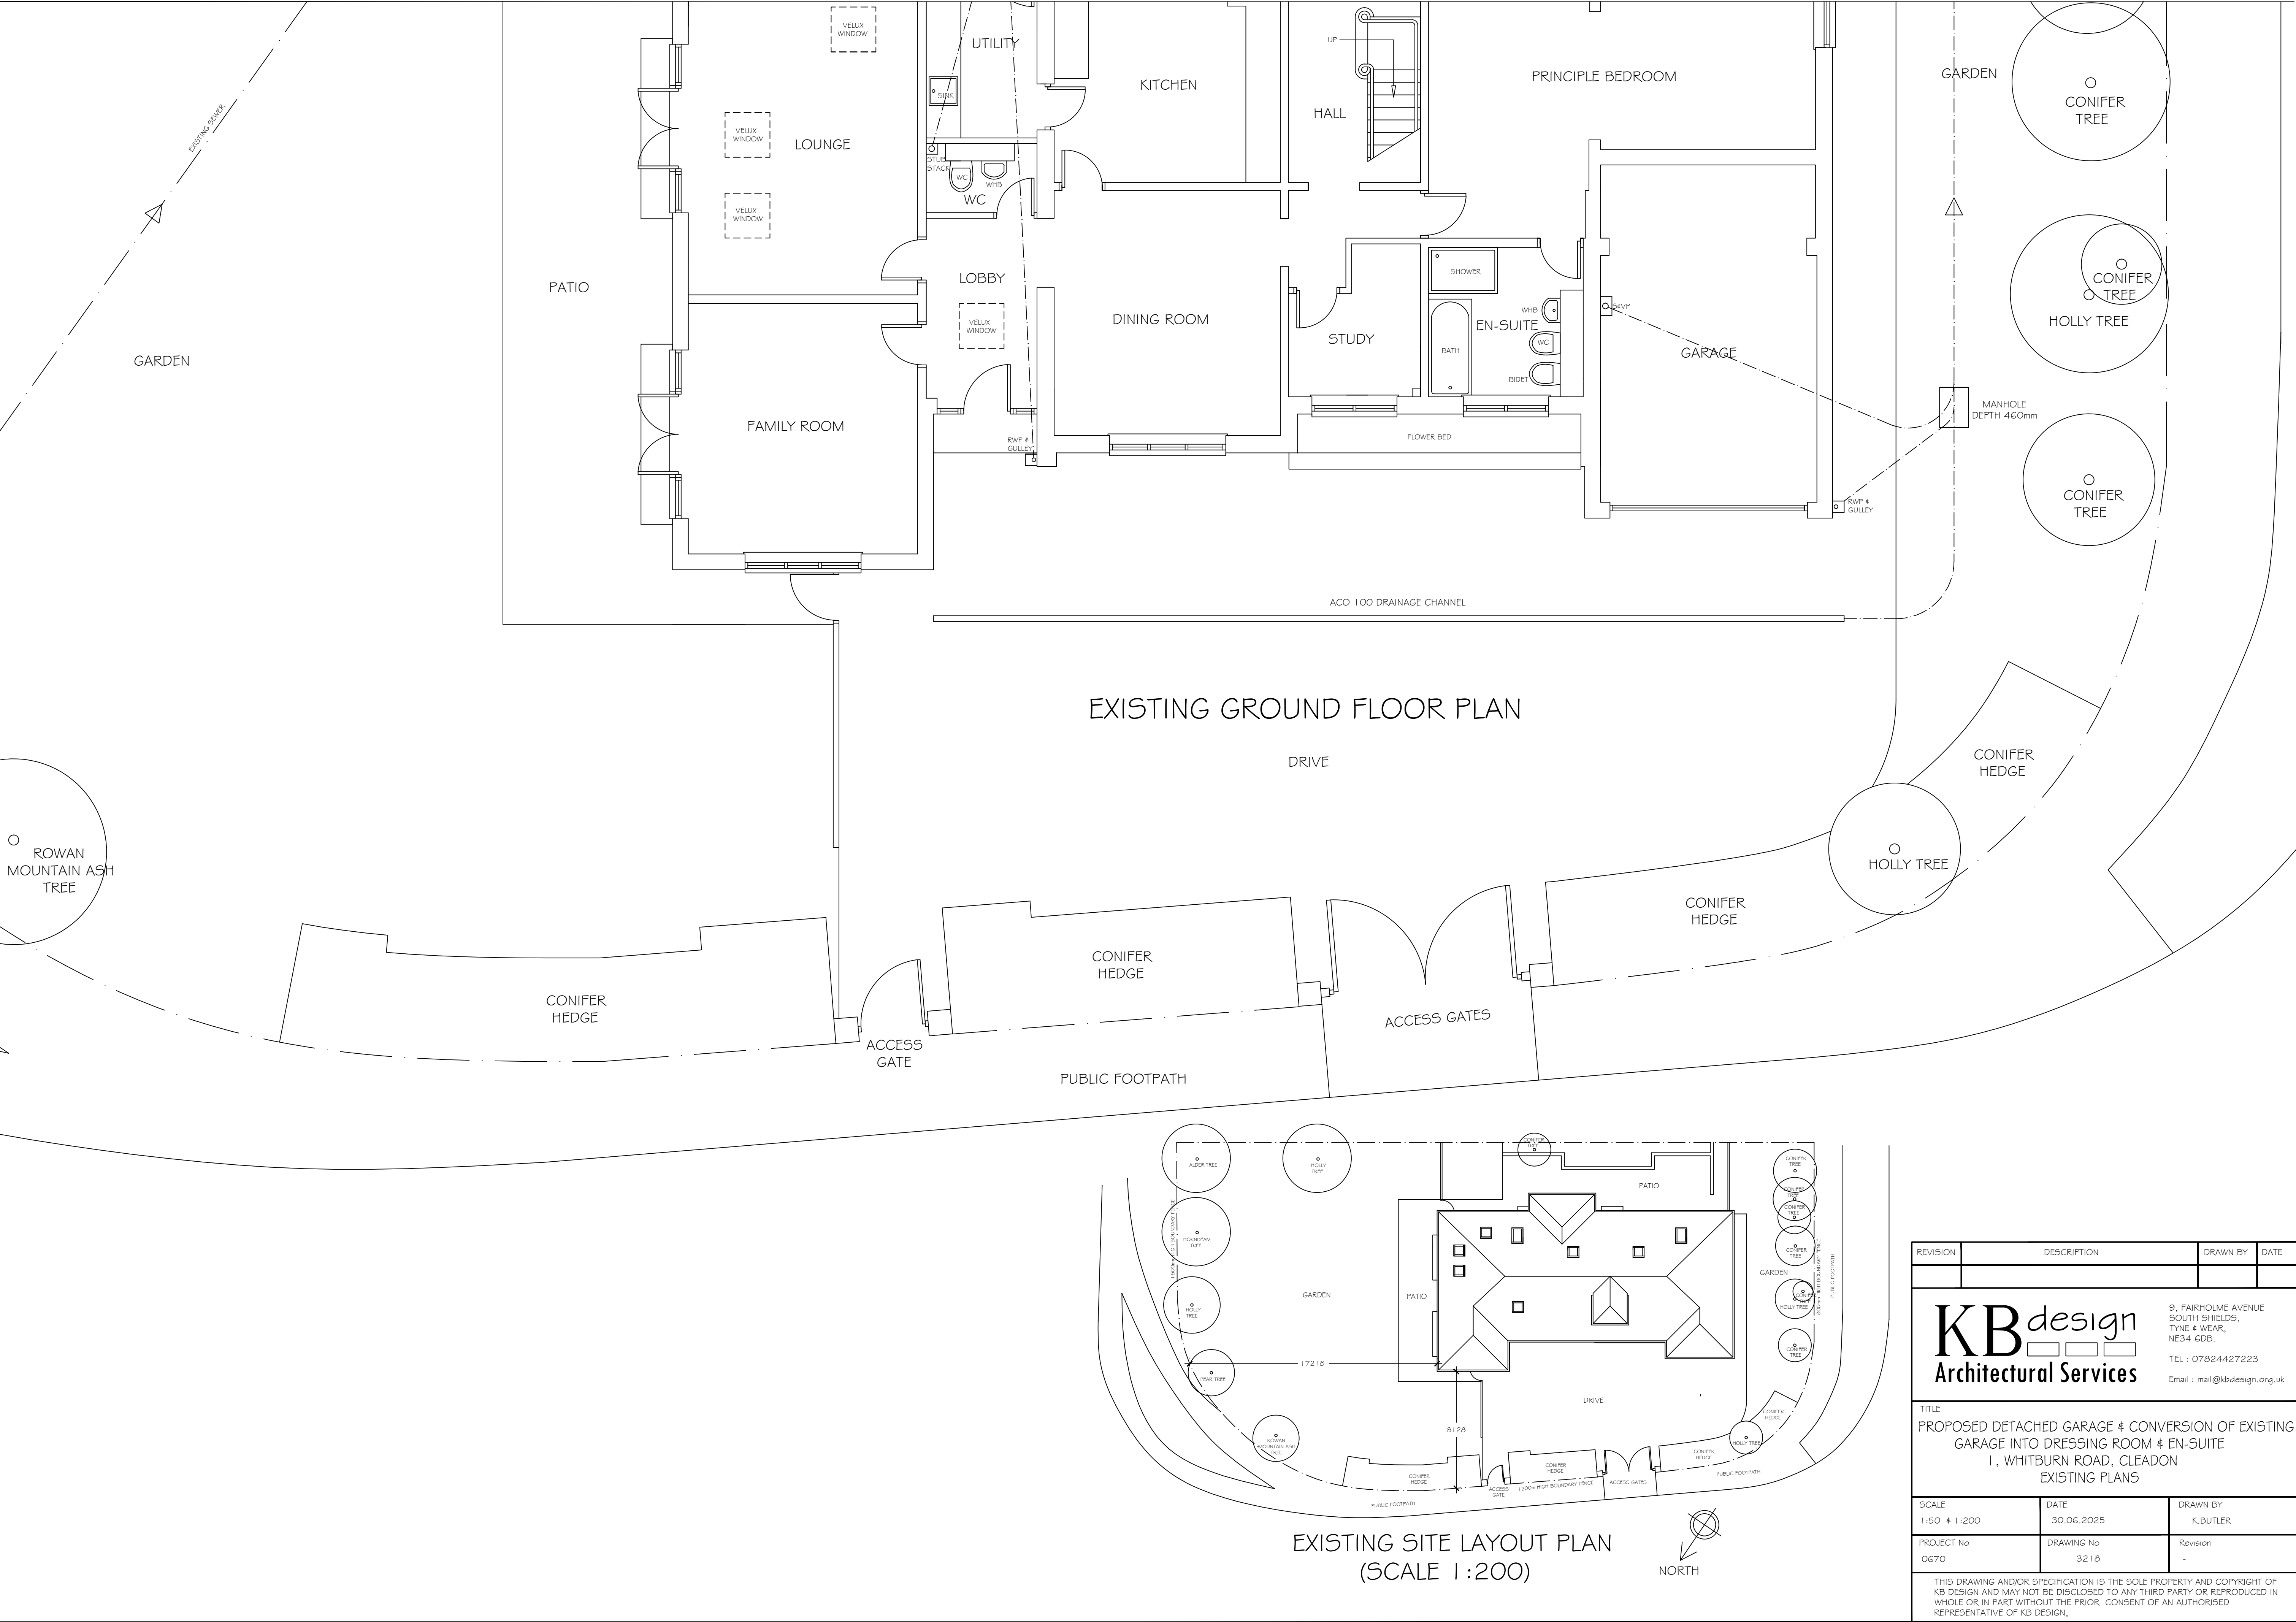

REVISION	DESCRIPTION	DRAWN BY	DATE

KBdesign
Architectural Services

9, FAIRHOLME AVENUE
SOUTH SHIELDS,
TYNE & WEAR,
NE34 6DB.
TEL : 07824427223
Email : mail@kbdesign.org.uk

TITLE			
PROPOSED DETACHED GARAGE & CONVERSION OF EXISTING GARAGE INTO DRESSING ROOM & EN-SUITE 1, WHITBURN ROAD, CLEADON EXISTING PLANS			

SCALE 1:50 & 1:200	DATE 30.06.2025	DRAWN BY K.BUTLER
PROJECT No 0670	DRAWING No 3218	Revision -

THIS DRAWING AND/OR SPECIFICATION IS THE SOLE PROPERTY AND COPYRIGHT OF KB DESIGN AND MAY NOT BE DISCLOSED TO ANY THIRD PARTY OR REPRODUCED IN WHOLE OR IN PART WITHOUT THE PRIOR CONSENT OF AN AUTHORISED REPRESENTATIVE OF KB DESIGN.