

- Undue risk in the event of failure of the drain or sewer
- Maintaining access
- Protection of the drain or sewer during construction
- Protection from settlement
- Protection against piling

To discuss the diversion of this asset in further detail, please contact:

Laura King
07966230147
laura.king@nwl.co.uk

To discuss the protection of this asset in further detail, please contact:

Niki Mather
07764 359220
niki.mather@nwl.co.uk

- Sewage Treatment Capacity

The Sewage Treatment Works to which this development finally discharges to is '**Jarrow STW**' and these works are able to accept the additional flows.

Please note that this response is valid for 1 year only and you should resubmit your proposals should this period lapse prior to your development beginning.

Should you require any further assistance or information, then please do not hesitate to contact me at developmentenquiries@nwl.co.uk or alternatively on 07543301284, please quote our reference number above in any future correspondence.


Yours sincerely,



Sophie Clarke
Technical Support Advisor
Developer Services

Appendix F Borehole and Trial Pit Logs


- NOTES:
1. DO NOT SCALE from the drawing
 2. Further dimensions required to be requested from the project technical team
 3. Report discrepancies to JDDK project team immediately
 4. This model file contains the following consultants model files:
 - a) F&P/HURST
 - b) Mechanical Model
 - c) Electrical Model
 - d) Subcontractor Model

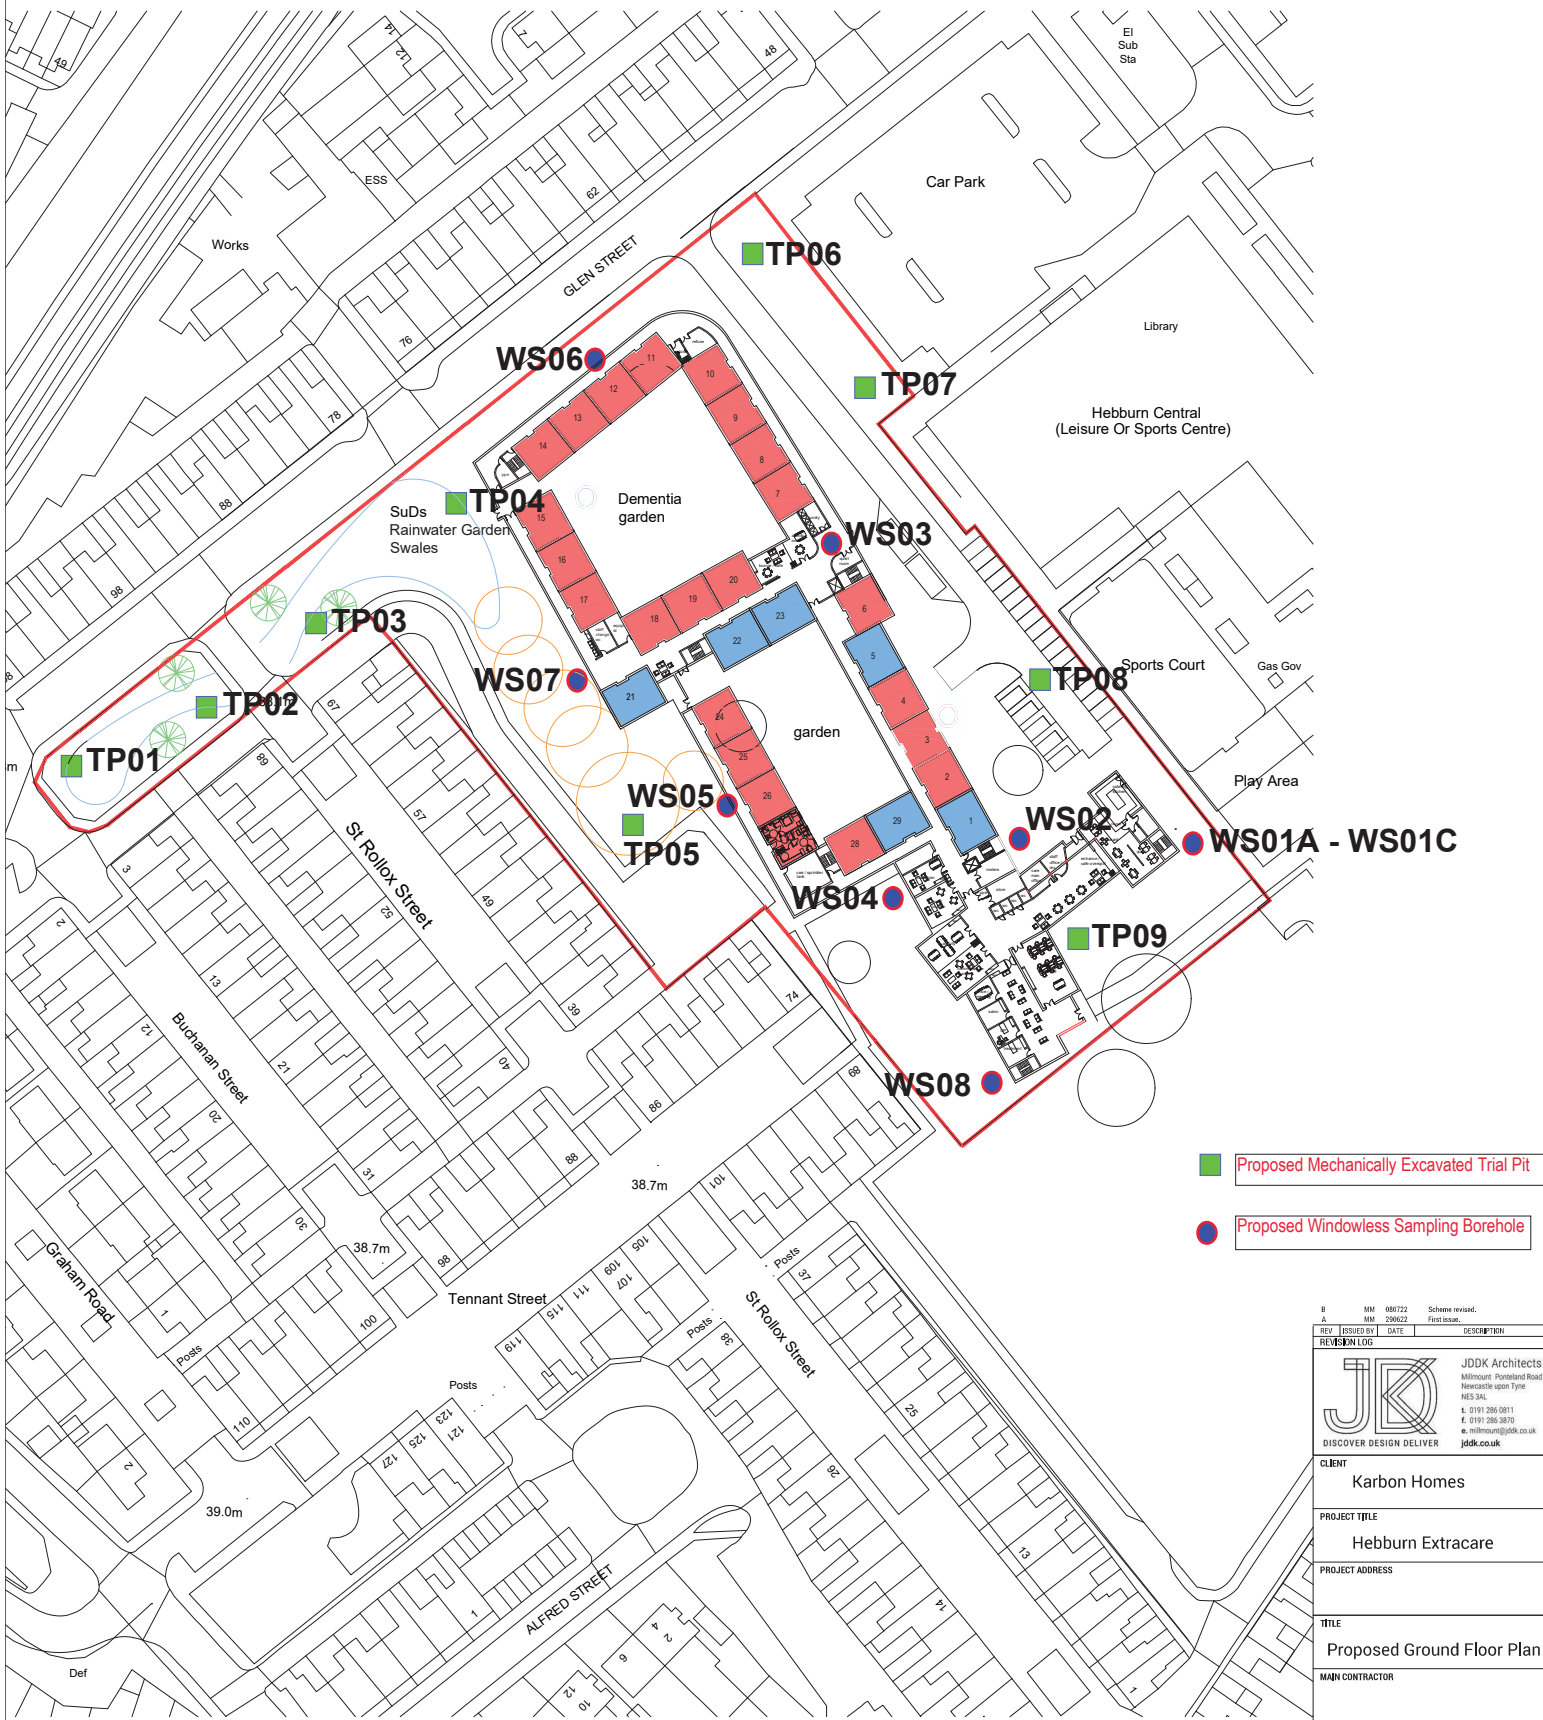

- Proposed Mechanically Excavated Trial Pit
- Proposed Windowless Sampling Borehole

Crown Copyright 2022. All rights reserved. Licence number 100022432

B		MM	08/22	Scheme revised.
A		MM	29/02	First issue.
REV		ISSUED BY	DATE	DESCRIPTION
REVISION LOG				
JDDK		JDDK Architects		
		Millmount, Portland Road		
		Newcastle upon Tyne		
		NE5 3SL		
		T: 0191 286 0811		
		F: 0191 286 3870		
		e: info@jddk.co.uk		
		jddk.co.uk		
DISCOVER DESIGN DELIVER				
CLIENT		Karbon Homes		
PROJECT TITLE		Hebburn Extracare		
PROJECT ADDRESS				
TITLE		Proposed Ground Floor Plan		
MAIN CONTRACTOR				
QUANTITY SURVEYOR		M&E CONSULTANT		
STRUCTURAL CONSULTANT		OTHER CONSULTANT		
DRAWING No.		4266-JDDK-XX-XX-DR-A-1001		REV B
JDDK INTERNAL REF.		4266	JDDK REF NO.	4266
SCALE:		1 : 500 @ A1	ISSUE DATE:	23/06/22
DRAWN BY:		MM	CHECKED BY:	MM
STATUS:		PURPOSE OF ISSUE:		
		PRELIMINARY		

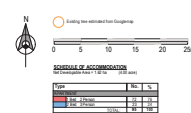



BOREHOLE LOG

Project Hebburn Extracare				BOREHOLE No WS01A	
Job No 22-1144	Date 20-01-23	Ground Level (m)	Co-Ordinates ()		
Contractor Arc Environmental Limited				Sheet 1 of 1	

SAMPLES & TESTS			Water	STRATA				Geology	Instrument/ Backfill
Depth	Type No	Test Result		Reduced Level	Legend	Depth (Thick- ness)	DESCRIPTION		
0.15	J/D					0.20	Grass overlying dark brown sandy clayey soil with fragments of sandstone and coal (MADE GROUND)		
						(0.52)	Firm dark brown sandy gravelly clay with fragments of brick, plastic and glass (MADE GROUND)		
						0.72			
						0.74	Concrete (MADE GROUND)		
Borehole terminated at c.0.74m bcgl due to concrete obstruction									

Boring Progress and Water Observations						Chiselling			Water Added		GENERAL REMARKS
Date	Time	Depth	Casing Depth	Dia. mm	Water Dpt	From	To	Hours	From	To	
											Terminated due to concrete obstruction
All dimensions in metres Scale 1:37.5			Client Portland Consulting			Method/ Plant Used Windowless Sampling			Logged By KC		



BOREHOLE LOG

Project Hebburn Extracare				BOREHOLE No WS01B
Job No 22-1144	Date 20-01-23	Ground Level (m)	Co-Ordinates ()	
Contractor Arc Environmental Limited				Sheet 1 of 1

SAMPLES & TESTS			Water	STRATA				Geology	Instrument/ Backfill
Depth	Type No	Test Result		Reduced Level	Legend	Depth (Thickness)	DESCRIPTION		
						(0.30) 0.30	Grass overlying dark brown sandy clayey soil with fragments of brick, sandstone and coal (MADE GROUND)		
						0.34	Concrete (MADE GROUND)		
							Borehole terminated at c.0.34m bcgl due to concrete obstruction		

Boring Progress and Water Observations						Chiselling			Water Added		GENERAL REMARKS
Date	Time	Depth	Casing Depth	Dia. mm	Water Dpt	From	To	Hours	From	To	
											Terminated due to concrete obstruction

All dimensions in metres Scale 1:37.5	Client Portland Consulting	Method/ Plant Used Windowless Sampling	Logged By KC
--	-----------------------------------	--	------------------------

AGS3 UK BH 22-1144.GPJ AGS3 ALL.GDT 1/24/23



BOREHOLE LOG

Project Hebburn Extracare				BOREHOLE No WS01C	
Job No 22-1144	Date 20-01-23	Ground Level (m)	Co-Ordinates ()		
Contractor Arc Environmental Limited				Sheet 1 of 1	

SAMPLES & TESTS			Water	STRATA				Geology	Instrument/ Backfill
Depth	Type No	Test Result		Reduced Level	Legend	Depth (Thick- ness)	DESCRIPTION		
0.40	J/D					0.17	Grass overlying dark brown sandy clayey soil with whole bricks and fragments of sandstone and coal (MADE GROUND)		
						(0.37)	Firm dark brown sandy gravelly clay with fragments of brick, plastic and glass (MADE GROUND)		
						0.54			
						0.57	Timber shuttering (MADE GROUND)		
Borehole terminated at c.0.57m bcgl due to timber obstruction									

Boring Progress and Water Observations						Chiselling			Water Added		GENERAL REMARKS
Date	Time	Depth	Casing Depth	Casing Dia. mm	Water Dpt	From	To	Hours	From	To	
											Terminated due to timber obstruction
All dimensions in metres Scale 1:37.5			Client Portland Consulting			Method/ Plant Used Windowless Sampling			Logged By KC		



BOREHOLE LOG

Project Hebburn Extracare				BOREHOLE No WS02	
Job No 22-1144	Date 20-01-23	Ground Level (m)	Co-Ordinates ()		
Contractor Arc Environmental Limited				Sheet 1 of 1	

SAMPLES & TESTS			Water	STRATA				Geology	Instrument/ Backfill
Depth	Type No	Test Result		Reduced Level	Legend	Depth (Thickness)	DESCRIPTION		
0.20	J/D					0.25	Dark brown sandy gravelly clayey soil with brick fragments (MADE GROUND)		
						(0.30) 0.55	Soft to firm dark brown slightly gravelly sandy clay with whole brick and concrete fragments (MADE GROUND)		
0.60	J/D						Firm becoming stiff (high strength) light orange brown mottled grey sandy gravelly CLAY. Gravel comprises fine to medium sub-angular to sub-rounded sandstone with occasional coal fragments (PELAW CLAY)		
1.20	B					(1.85)			
1.50	V	105kN/m ²							
2.00	B								
2.00-2.45	SPT	N=24							
2.00	V	>120kN/m ²				2.40			
2.50	B						Stiff (high strength) dark grey sandy gravelly CLAY. Gravel comprises fine sub-angular to sub-rounded sandstone with occasional coal fragments (PELAW CLAY)		
3.00	B								
3.00	V	>120kN/m ²							
3.70	B					(2.60)			
4.00-4.45	SPT	N=21							
4.00	V	>120kN/m ²							
4.30	B								
5.00	B					5.00			
5.00	V	>120kN/m ²							

Boring Progress and Water Observations						Chiselling			Water Added		GENERAL REMARKS
Date	Time	Depth	Casing Depth	Casing Dia. mm	Water Dpt	From	To	Hours	From	To	
											WATER: Borehole remained open and dry during exploratory period.
All dimensions in metres Scale 1:37.5			Client Portland Consulting			Method/ Plant Used Windowless Sampling			Logged By KC		



BOREHOLE LOG

Project Hebburn Extracare				BOREHOLE No WS03	
Job No 22-1144	Date 23-01-23	Ground Level (m)	Co-Ordinates ()		
Contractor Arc Environmental Limited				Sheet 1 of 1	

SAMPLES & TESTS			Water	STRATA				Geology	Instrument/ Backfill
Depth	Type No	Test Result		Reduced Level	Legend	Depth (Thickness)	DESCRIPTION		
0.10	J/D					0.25	Grass overlying dark brown sandy gravelly clayey soil with brick fragments (MADE GROUND)		
						(1.09)	Soft to firm dark brown sandy gravelly clay with brick and occasional sandstone cobble (MADE GROUND)		
1.00	B					1.34			
1.50	V	>120kN/m ²					Firm becoming stiff (high strength) light orange brown mottled grey sandy gravelly CLAY. Gravel comprises fine sub-angular sandstone with occasional coal fragments (PELAW CLAY)		
1.70	B								
2.00-2.45	SPT	N=23							
2.00	V	>120kN/m ²				(2.36)			
2.50	B								
3.00	V	>120kN/m ²				3.70			
3.30	B								
4.00	B						Stiff (high strength) dark brown mottled grey slightly sandy slightly gravelly CLAY. Gravel comprises fine sub-angular to sub-rounded sandstone with occasional coal fragments (PELAW CLAY)		
4.00-4.45	SPT	N=22				(1.30)			
4.00	V	>120kN/m ²							
4.70	B					5.00			
5.00	V	101kN/m ²							

Boring Progress and Water Observations						Chiselling			Water Added		GENERAL REMARKS
Date	Time	Depth	Casing Depth	Casing Dia. mm	Water Dpt	From	To	Hours	From	To	
											WATER: Water strike noted at c. 1.20m bgl
All dimensions in metres Scale 1:37.5			Client Portland Consulting			Method/ Plant Used Windowless Sampling			Logged By KC		



BOREHOLE LOG

Project Hebburn Extracare				BOREHOLE No WS04	
Job No 22-1144	Date 20-01-23	Ground Level (m)	Co-Ordinates ()		
Contractor Arc Environmental Limited				Sheet 1 of 1	

SAMPLES & TESTS			Water	STRATA				Geology	Instrument/ Backfill
Depth	Type No	Test Result		Reduced Level	Legend	Depth (Thickness)	DESCRIPTION		
0.30	J/D					(0.35) 0.35	Dark brown sandy gravelly clayey soil with brick fragments (MADE GROUND)		
1.00	B					(0.89) 1.24	Firm dark brown slightly gravelly sandy clay with whole brick and fragments of sandstone and brick (MADE GROUND)		
1.20-1.65	SPT	N=7				(0.76) 2.00	Firm to stiff dark orange brown mottled grey sandy gravelly CLAY. Gravel comprises fine to medium sub-angular to sub-rounded sandstone with occasional coal fragments (PELAW CLAY)		
1.60	B					2.00			
2.00	V	>120kN/m ²				(2.50) 4.50	Stiff (high strength) dark brown slightly sandy slightly gravelly CLAY. Gravel comprises fine sub-angular to sub-rounded sandstone with occasional coal fragments (PELAW CLAY)		
2.30	B					4.50			
3.00	B					(0.95) 5.45	Firm to stiff dark brown slightly sandy slightly gravelly CLAY. Gravel comprises fine sub-angular to sub-rounded sandstone with occasional coal fragments (PELAW CLAY)		
3.00-3.45	SPT	N=21				5.45			
3.00	V	>120kN/m ²							
3.80	B								
4.00	V	>120kN/m ²							
4.50	B								
5.00-5.45	SPT	N=18							
5.00	V	>120kN/m ²							

Boring Progress and Water Observations						Chiselling			Water Added		GENERAL REMARKS
Date	Time	Depth	Casing Depth	Casing Dia. mm	Water Dpt	From	To	Hours	From	To	
											WATER: Water strike noted at c.0.80m with standing water at c.1.20m
All dimensions in metres Scale 1:37.5			Client Portland Consulting			Method/ Plant Used Windowless Sampling			Logged By KC		



BOREHOLE LOG

Project Hebburn Extracare				BOREHOLE No WS05	
Job No 22-1144	Date 23-01-23	Ground Level (m)	Co-Ordinates ()		
Contractor Arc Environmental Limited				Sheet 1 of 1	

SAMPLES & TESTS			Water	STRATA				Geology	Instrument/ Backfill
Depth	Type No	Test Result		Reduced Level	Legend	Depth (Thickness)	DESCRIPTION		
0.05	J/D					0.07	Black sandy gravelly ash (MADE GROUND)		
0.20	B					(0.38) 0.45	Soft to firm light orange brown sandy gravelly clay with fragments of brick, glass and ash (MADE GROUND)		
0.60	B					(0.45) 0.90	Dark brown slightly clayey gravelly sand with whole brick, plastic and ash (MADE GROUND)		
1.20-1.65	SPT	N=6				(1.15)	Firm becoming stiff (high strength) light orange brown mottled grey sandy gravelly CLAY. Gravel comprises fine to medium sub-angular to sub-rounded sandstone with occasional coal fragments (PELAW CLAY)		
1.50	B								
1.50	V	115kN/m ²							
2.00	V	>120kN/m ²				2.05			
2.20	B						Stiff (high strength) dark brown mottled grey slightly sandy slightly gravelly CLAY. Gravel comprises fine sub-angular to sub-rounded sandstone with occasional coal fragments (PELAW CLAY)		
3.00	B								
3.00-3.45	SPT	N=18							
3.00	V	>120kN/m ²							
3.75	B					(3.40)			
4.00	V	>120kN/m ²							
4.60	B								
5.00-5.45	SPT	N=23							
5.00	V	>120kN/m ²				5.45			

Boring Progress and Water Observations						Chiselling			Water Added		GENERAL REMARKS
Date	Time	Depth	Casing Depth	Casing Dia. mm	Water Dpt	From	To	Hours	From	To	
											WATER: Water strike noted at 4.05m bgl
All dimensions in metres Scale 1:37.5			Client Portland Consulting			Method/ Plant Used Windowless Sampling			Logged By KC		



BOREHOLE LOG

Project Hebburn Extracare				BOREHOLE No WS06	
Job No 22-1144	Date 23-01-23	Ground Level (m)	Co-Ordinates ()		
Contractor Arc Environmental Limited				Sheet 1 of 1	

SAMPLES & TESTS			Water	STRATA				Geology	Instrument/ Backfill
Depth	Type No	Test Result		Reduced Level	Legend	Depth (Thickness)	DESCRIPTION		
0.15	J/D					0.20	Grass overlying dark brown sandy gravelly clayey soil with brick fragments (MADE GROUND)		
0.50	B					(0.75)	Firm dark brown slightly gravelly sandy clay with whole brick and fragments of sandstone and brick (MADE GROUND)		
1.10	B					0.95			
1.20-1.65	SPT	N=8				(1.05)	Firm becoming stiff light orange brown mottled grey sandy gravelly CLAY. Gravel comprises fine to medium sub-angular to sub-rounded sandstone with occasional sandstone cobble and coal fragments (PELAW CLAY)		
1.50	V	106kN/m ²				2.00			
1.80	B								
2.00	V	>120kN/m ²					Stiff (high strength) dark brown mottled grey slightly sandy slightly gravelly CLAY. Gravel comprises fine sub-angular to sub-rounded sandstone with occasional sandstone cobble and coal fragments (PELAW CLAY)		
2.50	B								
3.00-3.45	SPT	N=17				(2.15)			
3.00	V	>120kN/m ²							
3.20	B								
4.00	B					4.15			
4.00	V	>120kN/m ²					Borehole terminated at c.4.15m bcgl due to possible service / sandstone cobble		

Boring Progress and Water Observations						Chiselling			Water Added		GENERAL REMARKS
Date	Time	Depth	Casing Depth	Casing Dia. mm	Water Dpt	From	To	Hours	From	To	
											WATER: Borehole remained open and dry during exploratory period.
All dimensions in metres Scale 1:37.5			Client Portland Consulting			Method/ Plant Used Windowless Sampling			Logged By KC		



BOREHOLE LOG

Project Hebburn Extracare				BOREHOLE No WS07	
Job No 22-1144	Date 23-01-23	Ground Level (m)	Co-Ordinates ()		
Contractor Arc Environmental Limited				Sheet 1 of 1	

SAMPLES & TESTS			Water	STRATA				Geology	Instrument/ Backfill
Depth	Type No	Test Result		Reduced Level	Legend	Depth (Thickness)	DESCRIPTION		
0.05	J/D					(0.40) 0.40	Grass overlying dark brown sandy gravelly clayey soil with brick fragments (MADE GROUND)		
0.70	B					(0.60) 1.00	Dark brown slightly clayey gravelly sand with whole brick, plastic and ash (MADE GROUND)		
1.40 1.50	B V	90kN/m ²				(0.76) 1.76	Firm becoming stiff (high strength) light orange brown mottled grey sandy gravelly CLAY. Gravel comprises fine to medium sub-angular to sub-rounded sandstone with occasional coal fragments (PELAW CLAY)		
2.00 2.00-1.65 2.00	B SPT V	N=19 >120kN/m ²					Stiff (high strength) dark brown mottled grey slightly sandy slightly gravelly CLAY. Gravel comprises fine sub-angular to sub-rounded sandstone with occasional coal fragments (PELAW CLAY)		
2.80 3.00	B V	>120kN/m ²				(2.34)			
3.60	B								
4.00-4.45 4.00	SPT V	N=24 >120kN/m ²				4.10			
4.50	B					(0.90) 5.00	Firm to stiff dark brown mottled grey slightly sandy slightly gravelly CLAY. Gravel comprises fine sub-angular to sub-rounded sandstone with occasional coal fragments (PELAW CLAY)		

Boring Progress and Water Observations						Chiselling			Water Added		GENERAL REMARKS
Date	Time	Depth	Casing Depth	Casing Dia. mm	Water Dpt	From	To	Hours	From	To	
											WATER: Borehole remained open and dry during exploratory period.
All dimensions in metres Scale 1:37.5			Client Portland Consulting			Method/ Plant Used Windowless Sampling			Logged By KC		



BOREHOLE LOG

Project Hebburn Extracare				BOREHOLE No WS08	
Job No 22-1144	Date 23-01-23	Ground Level (m)	Co-Ordinates ()		
Contractor Arc Environmental Limited				Sheet 1 of 1	

SAMPLES & TESTS			Water	STRATA				Geology	Instrument/ Backfill
Depth	Type No	Test Result		Reduced Level	Legend	Depth (Thickness)	DESCRIPTION		
0.15	J/D					(0.30) 0.30	Grass overlying dark brown sandy gravelly clayey soil with brick fragments (MADE GROUND)		
0.65	B					(0.92) 1.22	Firm dark brown sandy gravelly clay with whole brick and fragments of brick, concrete and sandstone (MADE GROUND)		
						1.24	Concrete / sandstone (MADE GROUND)		
							Borehole terminated at c.1.24m bgl due to possible service. CAT scan detecting power at base of hole		


Boring Progress and Water Observations						Chiselling			Water Added		GENERAL REMARKS
Date	Time	Depth	Depth	Casing Dia. mm	Water Dpt	From	To	Hours	From	To	
											Terminated due to possible service
All dimensions in metres Scale 1:37.5			Client Portland Consulting			Method/ Plant Used Windowless Sampling			Logged By KC		



Arc Environmental Limited
Solum House, 1 Elliott Court, Meadowfield
Durham DH7 8PN
Telephone: 0191 378 6380

TRIAL PIT LOG

Project Hebburn Extracare				TRIAL PIT No TP01
Job No 22-1144	Date 20-01-23	Ground Level (m)	Co-Ordinates ()	
Contractor Arc Environmental Limited				Sheet 1 of 1

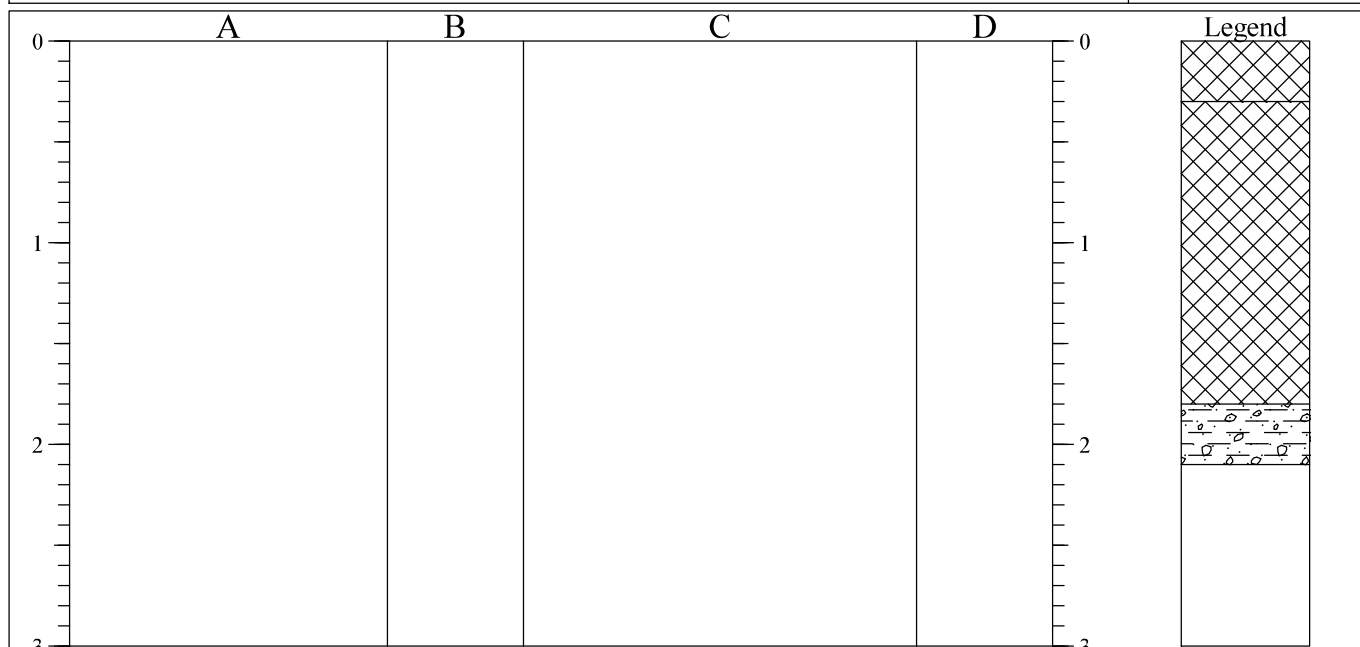

STRATA			SAMPLES & TESTS		
Depth	No	DESCRIPTION	Depth	No	Remarks/Tests
0.00-0.30		Grass overlying dark brown sandy clay with fragments of sandstone and coal (MADE GROUND)			
0.30-1.80		Dark brown sandy clayey slightly ashy gravel / gravelly clay with broken bricks, slate, timber and occasional clinker fragments (MADE GROUND)	0.25	J/D	
			1.00	J/D	
1.80-2.10		Stiff (locally firm) (medium / high strength) brown and grey mottled slightly sandy gravelly CLAY with occasional coal fragments. Gravels comprise medium to coarse subangular sandstone (PELAW CLAY)	2.00	B	
			2.00	V	90N/m ²

Shoring/Support: Stability:		<
--------------------------------	--	---

WATER: Trial pit remained open and stable with a slight seepage from within the made ground materials at c.1.50m depth

All dimensions in metres Scale 1:37.5	Client Portland Consulting	Method/ Plant Used Mechanically Excavated	Logged By LJ
--	-------------------------------	---	-----------------


AGS3 UK TP 22-1144.GPJ AGS3_ALL.GDT 30/1/23



Arc Environmental Limited
Solum House, 1 Elliott Court, Meadowfield
Durham DH7 8PN
Telephone: 0191 378 6380


TRIAL PIT LOG

Project Hebburn Extracare				TRIAL PIT No TP02
Job No 22-1144	Date 20-01-23	Ground Level (m)	Co-Ordinates ()	
Contractor Arc Environmental Limited				Sheet 1 of 1

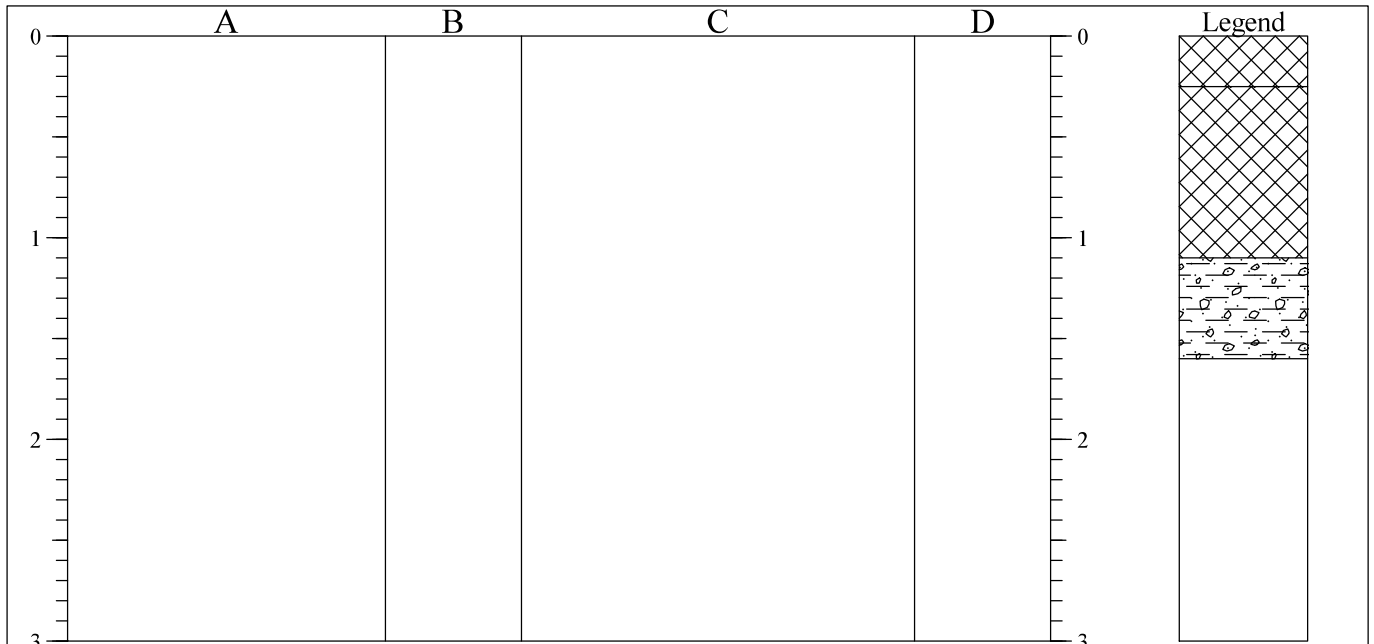

STRATA				SAMPLES & TESTS		
Depth	No	DESCRIPTION	Depth	No	Remarks/Tests	
0.00-0.25		Grass overlying dark brown sandy clay with fragments of sandstone and coal (MADE GROUND)	0.15	J/D		
0.25-1.10		Dark brown sandy clayey slightly ashy gravel / gravelly clay with broken bricks, slate, timber, clay pipe, concrete paving and occasional clinker fragments (MADE GROUND)	0.75	J/D		
1.10-1.60		Stiff (locally firm) (medium / high strength) brown and grey mottled slightly sandy gravelly CLAY with occasional coal fragments. Gravels comprise medium to coarse subangular sandstone (PELAW CLAY)	1.50	B		
			1.50	V	80N/m ²	

Shoring/Support:
Stability:

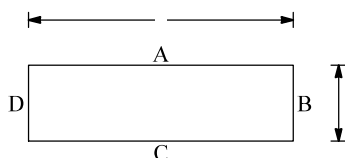

GENERAL
REMARKS

WATER: Trial pit remained open and dry during exploratory period

All dimensions in metres
Scale 1:37.5

Client Portland Consulting

Method/
Plant Used Mechanically Excavated

Logged By
LJ


AGS3 UK TP 22-1144.GPJ AGS3_ALL.GDT 30/1/23



Arc Environmental Limited
Solum House, 1 Elliott Court, Meadowfield
Durham DH7 8PN
Telephone: 0191 378 6380


TRIAL PIT LOG

Project Hebburn Extracare				TRIAL PIT No TP03
Job No 22-1144	Date 20-01-23	Ground Level (m)	Co-Ordinates ()	
Contractor Arc Environmental Limited				Sheet 1 of 1

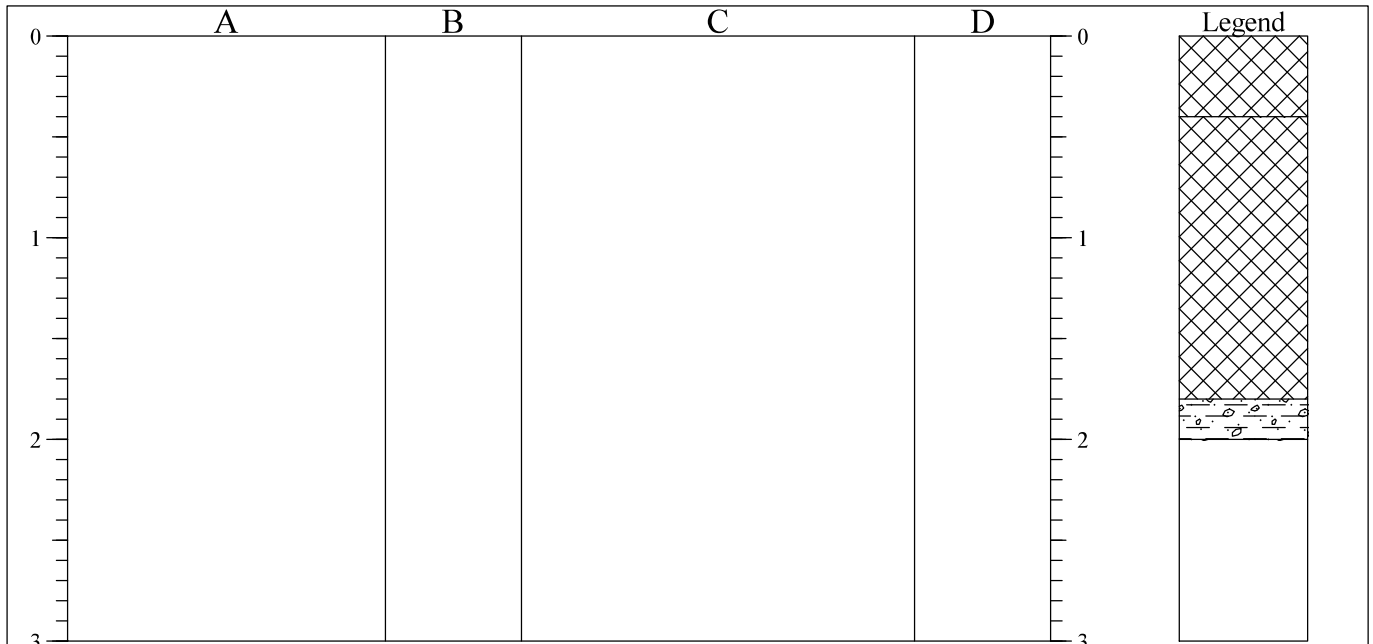

STRATA				SAMPLES & TESTS		
Depth	No	DESCRIPTION	Depth	No	Remarks/Tests	
0.00-0.40		Grass overlying dark brown sandy clay with fragments of sandstone and coal (MADE GROUND)				
0.40-1.80		Firm orangish brown slightly sandy slightly gravelly clay with broken bricks, concrete and plastic pipe (MADE GROUND)	0.30	J/D		
			1.20	J/D		
1.80-2.00		Stiff (high strength) brown and grey mottled slightly sandy gravelly CLAY with occasional coal fragments. Gravels comprise medium to coarse subangular sandstone (PELAW CLAY)	1.90	B		
			2.00	V	>120N/m ²	

Shoring/Support:
Stability:

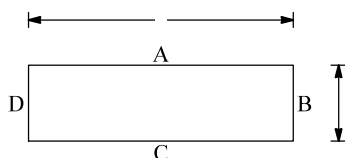

GENERAL
REMARKS

WATER: Trial pit remained open and dry during exploratory period

All dimensions in metres
Scale 1:37.5

Client Portland Consulting

Method/
Plant Used Mechanically Excavated

Logged By
LJ


AGS3 UK TP 22-1144.GPJ AGS3_ALL.GDT 30/1/23



Arc Environmental Limited
Solum House, 1 Elliott Court, Meadowfield
Durham DH7 8PN
Telephone: 0191 378 6380


TRIAL PIT LOG

Project Hebburn Extracare				TRIAL PIT No TP04
Job No 22-1144	Date 20-01-23	Ground Level (m)	Co-Ordinates ()	
Contractor Arc Environmental Limited				Sheet 1 of 1

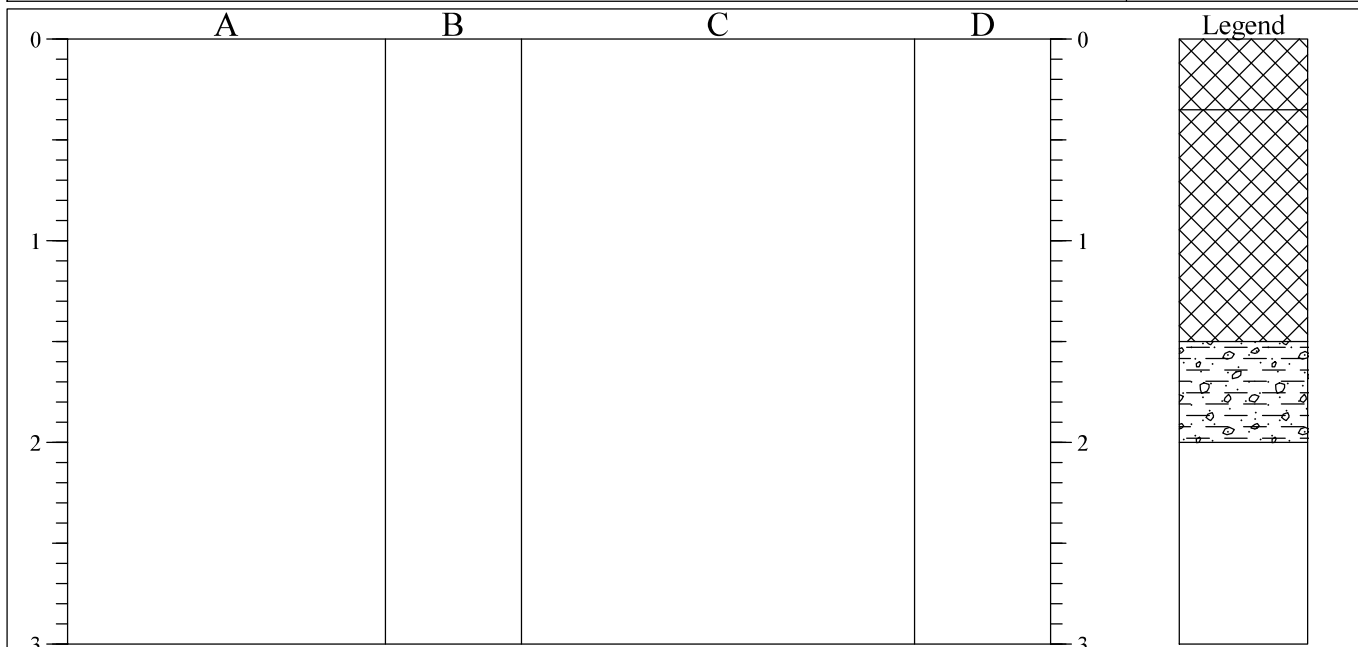

STRATA				SAMPLES & TESTS		
Depth	No	DESCRIPTION	Depth	No	Remarks/Tests	
0.00-0.35		Grass overlying dark brown sandy clay with fragments of sandstone and coal (MADE GROUND)	0.25	J/D	90N/m ²	
0.35-1.50		Dark brown sandy clayey slightly ashy gravel / gravelly clay with broken bricks, slate, large concrete blocks, timber and occasional clinker fragments (MADE GROUND)	0.80	J/D		
1.50-2.00		Stiff (locally firm) (medium / high strength) brown and grey mottled slightly sandy gravelly CLAY with occasional coal fragments. Gravels comprise medium to coarse subangular sandstone (PELAW CLAY)	1.75 1.80	V B		

Shoring/Support:
Stability:

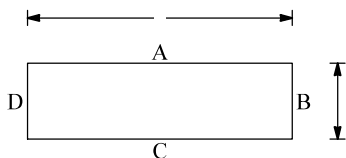

GENERAL
REMARKS

WATER: Trial pit remained open and dry during exploratory period

All dimensions in metres
Scale 1:37.5

Client Portland Consulting

Method/
Plant Used Mechanically Excavated


Logged By
LJ



Arc Environmental Limited
Solum House, 1 Elliott Court, Meadowfield
Durham DH7 8PN
Telephone: 0191 378 6380


TRIAL PIT LOG

Project Hebburn Extracare				TRIAL PIT No TP05
Job No 22-1144	Date 20-01-23	Ground Level (m)	Co-Ordinates ()	
Contractor Arc Environmental Limited				Sheet 1 of 1

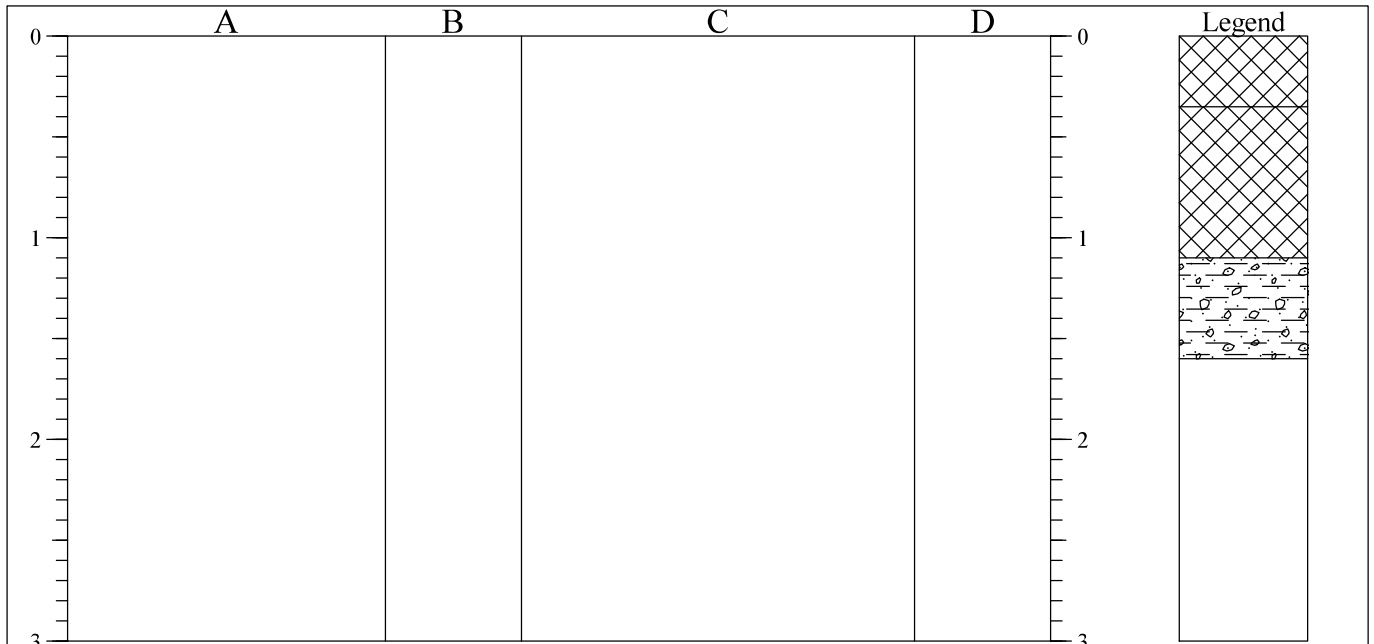

STRATA				SAMPLES & TESTS		
Depth	No	DESCRIPTION	Depth	No	Remarks/Tests	
0.00-0.35		Grass overlying dark brown sandy clay with roots and rootlets (MADE GROUND)	0.20	J/D	85N/m ²	
0.35-1.10		Dark brown sandy clayey slightly ashy gravel / gravelly clay with broken bricks, slate, timber and occasional clinker fragments (MADE GROUND)	1.00	J/D		
1.10-1.60		Stiff (locally firm) (medium / high strength) brown and grey mottled slightly sandy gravelly CLAY with occasional coal fragments. Gravels comprise medium to coarse subangular sandstone (PELAW CLAY)	1.40	B		
			1.50	V		

Shoring/Support:
Stability:

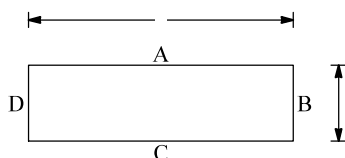

GENERAL
REMARKS

WATER: Trial pit remained open and dry during exploratory period

All dimensions in metres
Scale 1:37.5

Client Portland Consulting

Method/
Plant Used Mechanically Excavated

Logged By
LJ


AGS3 UK TP 22-1144.GPJ AGS3_ALL.GDT 30/1/23



Arc Environmental Limited
Solum House, 1 Elliott Court, Meadowfield
Durham DH7 8PN
Telephone: 0191 378 6380


TRIAL PIT LOG

Project Hebburn Extracare				TRIAL PIT No TP06
Job No 22-1144	Date 20-01-23	Ground Level (m)	Co-Ordinates ()	
Contractor Arc Environmental Limited				Sheet 1 of 1

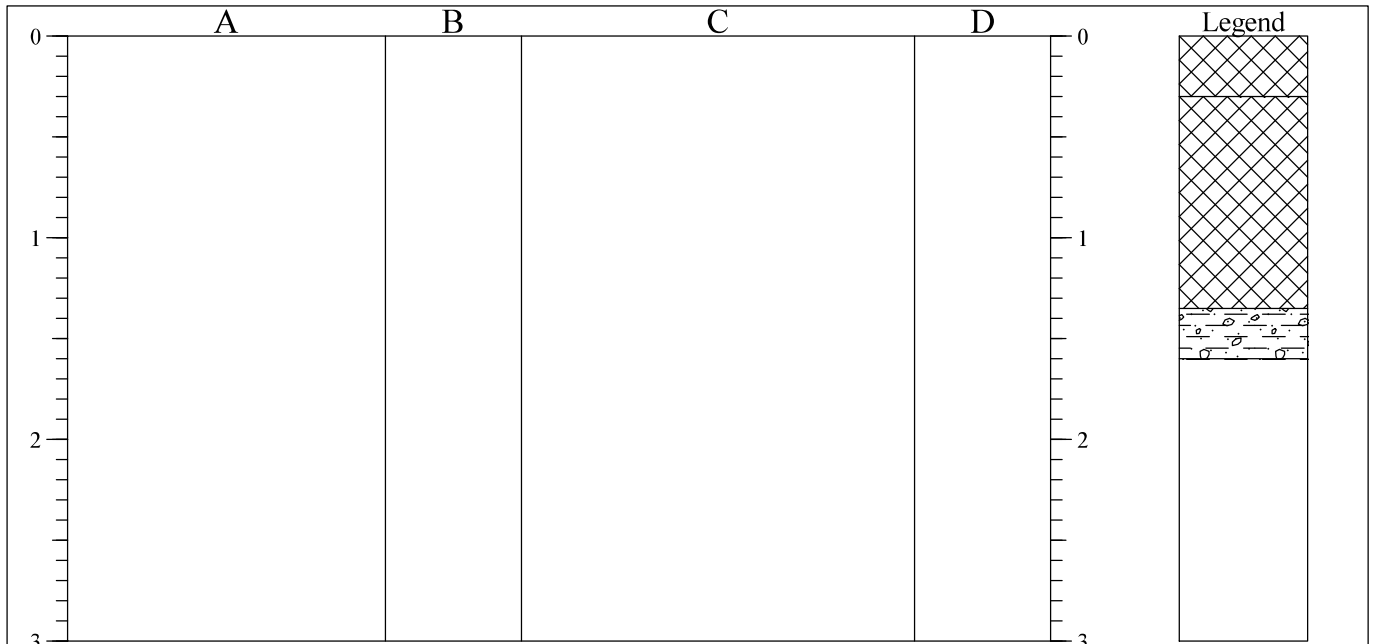

STRATA				SAMPLES & TESTS		
Depth	No	DESCRIPTION	Depth	No	Remarks/Tests	
0.00-0.30		Grass overlying dark brown sandy clay with fragments of sandstone and coal (MADE GROUND)	0.20	J/D		
0.30-1.35		Dark brown sandy clayey slightly ashy gravel / gravelly clay with broken bricks, slate, large concrete blocks, timber and occasional clinker fragments (MADE GROUND)		J/D		
1.35-1.60		Stiff (locally firm) (medium / high strength) brown and grey mottled slightly sandy gravelly CLAY with occasional coal fragments and clayey sand pockets. Gravels comprise medium to coarse subangular sandstone (PELAW CLAY)	1.40	V	95N/m ²	
			1.50	B		

Shoring/Support:
Stability:

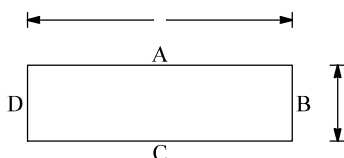

GENERAL REMARKS

WATER: Trial pit remained open and dry during exploratory period

All dimensions in metres
Scale 1:37.5

Client Portland Consulting

Method/
Plant Used Mechanically Excavated

Logged By
LJ


AGS3 UK TP 22-1144.GPJ AGS3_ALL.GDT 30/1/23



Arc Environmental Limited
Solum House, 1 Elliott Court, Meadowfield
Durham DH7 8PN
Telephone: 0191 378 6380


TRIAL PIT LOG

Project Hebburn Extracare				TRIAL PIT No TP07
Job No 22-1144	Date 20-01-23	Ground Level (m)	Co-Ordinates ()	
Contractor Arc Environmental Limited				Sheet 1 of 1

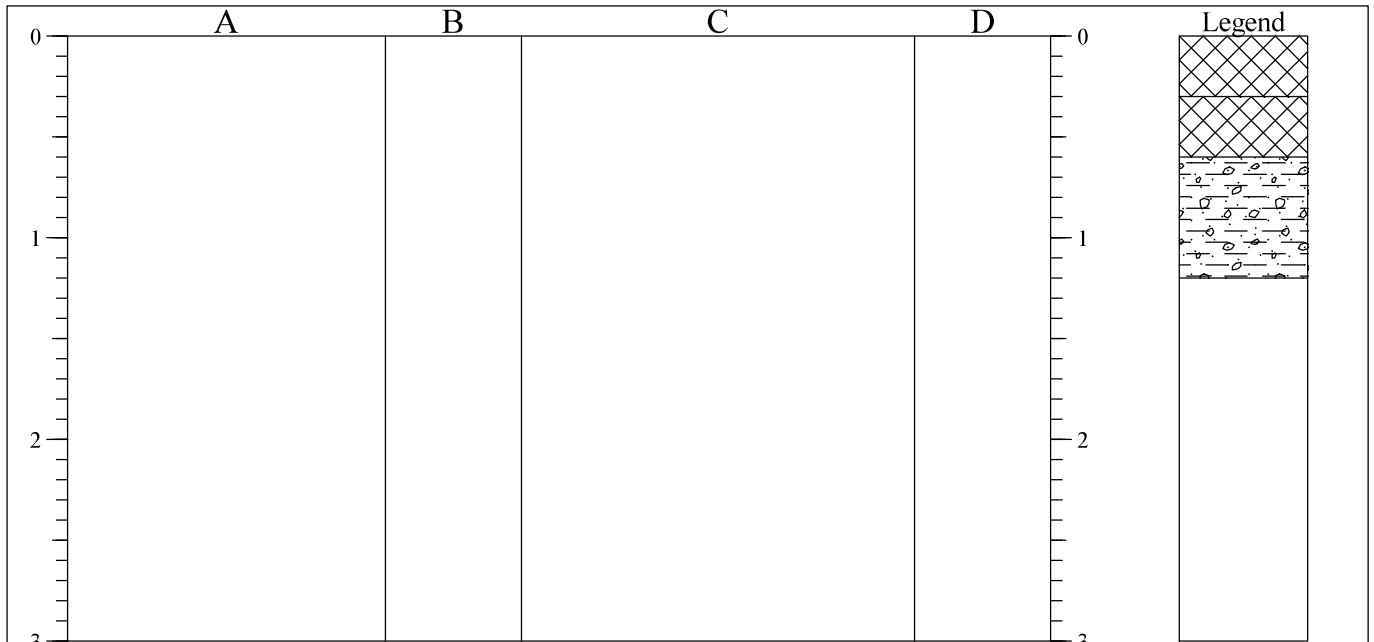

STRATA				SAMPLES & TESTS		
Depth	No	DESCRIPTION	Depth	No	Remarks/Tests	
0.00-0.30		Grass overlying dark brown sandy clay with fragments of sandstone and coal (MADE GROUND)	0.10	J/D	85N/m ²	
0.30-0.60		Dark brown sandy clayey slightly ashy gravel / gravelly clay with broken bricks, slate, timber and occasional clinker fragments. Relic brick foundation noted to extend to c.0.50m in eastern end of trial pit (MADE GROUND)	0.50	J/D		
0.60-1.20		Firm (locally stiff) (medium / high strength) orangish brown and grey mottled slightly sandy gravelly CLAY with occasional coal fragments (PELAW CLAY)	1.00	B		
			1.20	V		

Shoring/Support:
Stability:

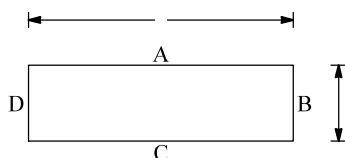

GENERAL
REMARKS

WATER: Trial pit remained open and dry during exploratory period

All dimensions in metres
Scale 1:37.5

Client Portland Consulting

Method/
Plant Used Mechanically Excavated

Logged By
LJ


AGS3 UK TP 22-1144.GPJ AGS3_ALL.GDT 30/1/23



Arc Environmental Limited
Solum House, 1 Elliott Court, Meadowfield
Durham DH7 8PN
Telephone: 0191 378 6380


TRIAL PIT LOG

Project Hebburn Extracare				TRIAL PIT No TP08
Job No 22-1144	Date 20-01-23	Ground Level (m)	Co-Ordinates ()	
Contractor Arc Environmental Limited				Sheet 1 of 1

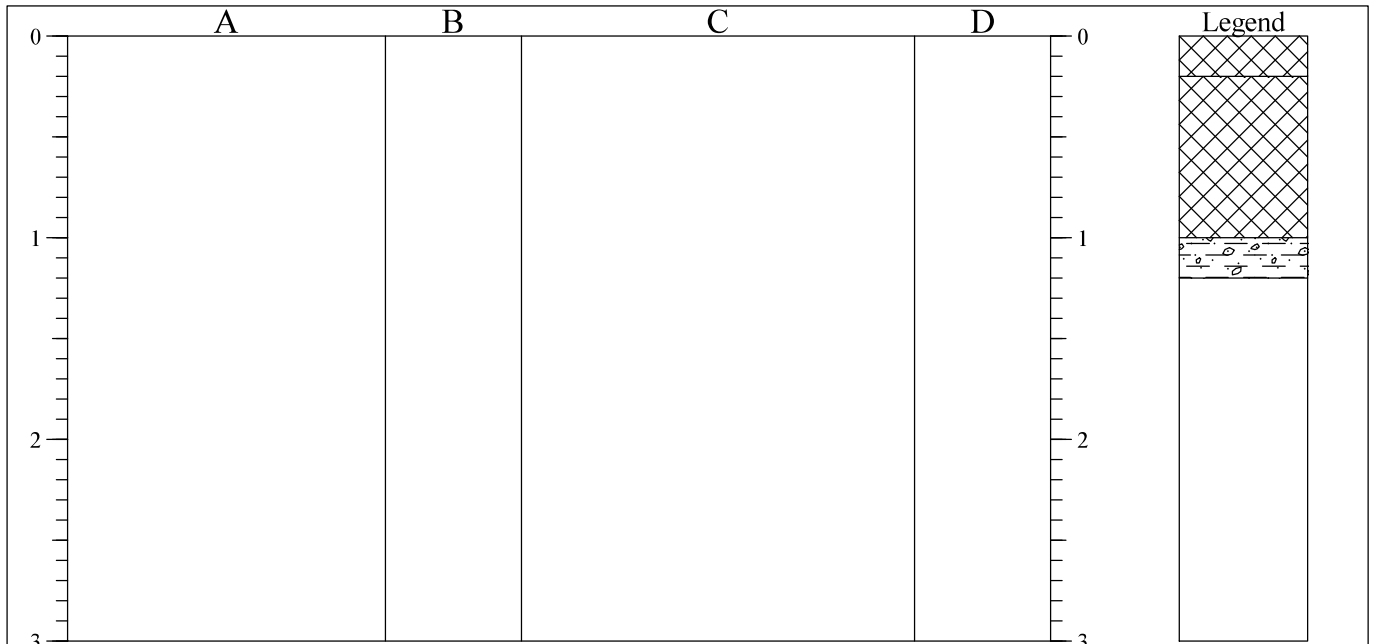

STRATA				SAMPLES & TESTS		
Depth	No	DESCRIPTION	Depth	No	Remarks/Tests	
0.00-0.20		Grass overlying dark brown sandy clay with fragments of sandstone and coal (MADE GROUND)				
0.20-1.00		Dark brown sandy clayey slightly ashy gravelly clay with broken bricks, slate, timber and occasional clinker fragments (MADE GROUND)				
1.00-1.20		Firm (locally stiff) (medium / high strength) orangish brown and grey mottled slightly sandy gravelly CLAY with occasional coal fragments (PELAW CLAY)				
1.20		Trial pit terminated at c.1.20m on possible relic services, having already been extended to avoid c.0.12m diameter plastic ducting at c.0.70m depth in northern end of trial pit				

Shoring/Support:
Stability:

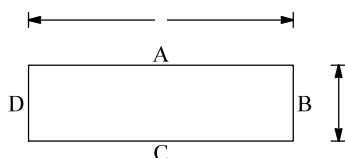

GENERAL
REMARKS

WATER: Trial pit remained open and dry during exploratory period

All dimensions in metres
Scale 1:37.5

Client Portland Consulting

Method/
Plant Used Mechanically Excavated

Logged By
LJ


AGS3 UK TP 22-1144.GPJ AGS3_ALL.GDT 30/1/23



Arc Environmental Limited
Solum House, 1 Elliott Court, Meadowfield
Durham DH7 8PN
Telephone: 0191 378 6380


TRIAL PIT LOG

Project Hebburn Extracare				TRIAL PIT No TP09
Job No 22-1144	Date 20-01-23	Ground Level (m)	Co-Ordinates ()	
Contractor Arc Environmental Limited				Sheet 1 of 1

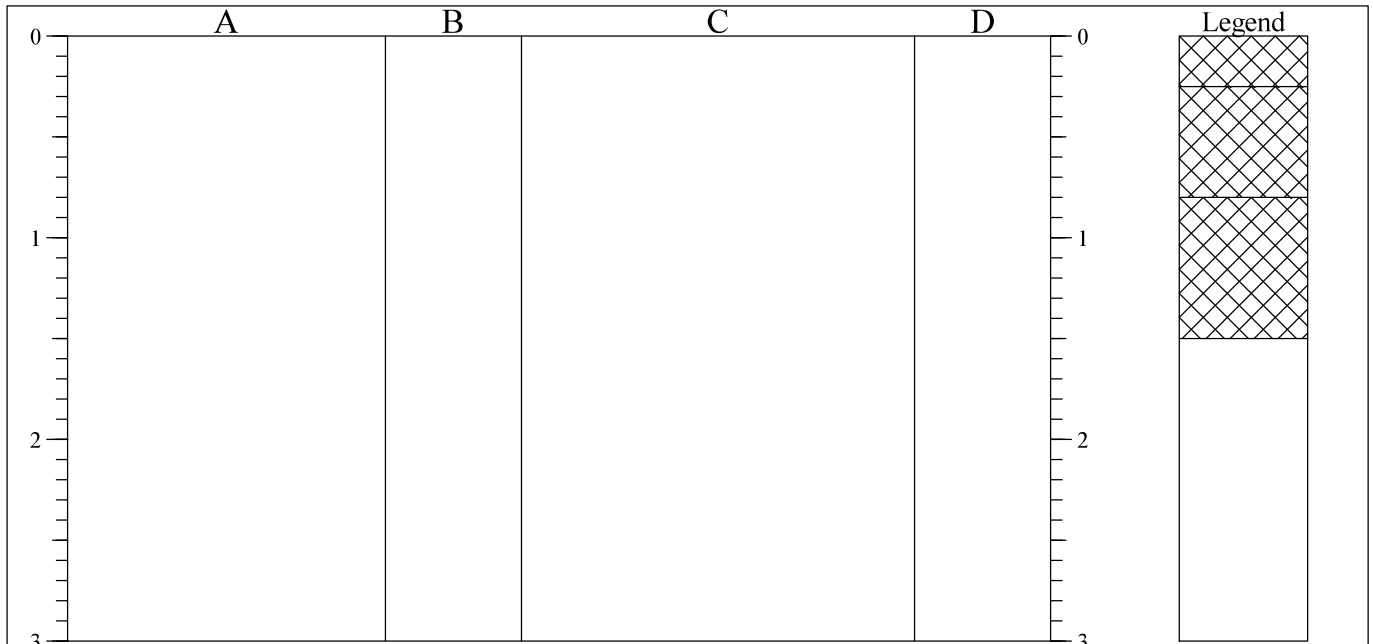

STRATA				SAMPLES & TESTS		
Depth	No	DESCRIPTION	Depth	No	Remarks/Tests	
0.00-0.25		Grass overlying dark brown sandy clay with fragments of sandstone and coal (MADE GROUND)	0.15	J/D		
0.25-0.80		Dark brown sandy clayey slightly ashy gravelly clay intermixed with yellowish brown sandy gravel and sandstone cobbles (MADE GROUND)	0.50	J/D		
0.80-1.50		Firm greyish brown slightly sandy slightly gravelly clay with plastic membrane, broken bricks, loose relic cables and metal rods (MADE GROUND)	1.40	J/D		
1.50		Trial pit terminated at c.1.50m on possible relic service comprising c.0.10m diameter cast iron pipe encased in concrete. Trial pit previously extended to east due to buried concrete at c.0.80m depth				

Shoring/Support:
Stability:

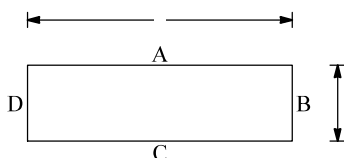

GENERAL
REMARKS

WATER: Trial pit remained open and dry during exploratory period

All dimensions in metres
Scale 1:37.5

Client Portland Consulting

Method/
Plant Used Mechanically Excavated

Logged By
LJ

AGS3 UK TP 22-1144.GPJ AGS3_ALL.GDT 30/1/23

Appendix G Greenfield Run off Calculations

[Print](#)[Close Report](#)

Greenfield runoff rate estimation for sites

www.ukstds.com | Greenfield runoff tool

Calculated by:

Site name:

Site location:

Site Details

Latitude:

Longitude:

Reference:

Date:

This is an estimation of the greenfield runoff rates that are used to meet normal best practice criteria in line with Environment Agency guidance "Rainfall runoff management for developments", SC030219 (2013), the SuDS Manual C753 (Ciria, 2015) and the non-statutory standards for SuDS (Defra, 2015). This information on greenfield runoff rates may be the basis for setting consents for the drainage of surface water runoff from sites.

Runoff estimation approach

Site characteristics

Total site area (ha):

Methodology

Q_{BAR} estimation method:

SPR estimation method:

Soil characteristics

Default

Edited

SOIL type:

HOST class:

SPR/SPRHOST:

Hydrological characteristics

Default

Edited

SAAR (mm):

Hydrological region:

Growth curve factor 1 year:

Growth curve factor 30 years:

Growth curve factor 100 years:

Growth curve factor 200 years:

Notes

(1) Is Q_{BAR} < 2.0 l/s/ha?

When Q_{BAR} is < 2.0 l/s/ha then limiting discharge rates are set at 2.0 l/s/ha.

(2) Are flow rates < 5.0 l/s?

Where flow rates are less than 5.0 l/s consent for discharge is usually set at 5.0 l/s if blockage from vegetation and other materials is possible. Lower consent flow rates may be set where the blockage risk is addressed by using appropriate drainage elements.

(3) Is SPR/SPRHOST ≤ 0.3?

Where groundwater levels are low enough the use of soakaways to avoid discharge offsite would normally be preferred for disposal of surface water runoff.

Greenfield runoff rates

Default

Edited

Q_{BAR} (l/s):

1 in 1 year (l/s):

1 in 30 years (l/s):

1 in 100 year (l/s):

1 in 200 years (l/s):

We use cookies on this site to enhance your user experience

[Ok, I agree](#)

[More](#)

By clicking the Accept button, you agree to us doing so.

This report was produced using the greenfield runoff tool developed by HR Wallingford and available at www.uksuds.com. The use of this tool is subject to the UK SuDS terms and conditions and licence agreement , which can both be found at www.uksuds.com/terms-and-conditions.htm. The outputs from this tool are estimates of greenfield runoff rates. The use of these results is the responsibility of the users of this tool. No liability will be accepted by HR Wallingford, the Environment Agency, CEH, Hydrosolutions or any other organisation for the use of this data in the design or operational characteristics of any drainage scheme.

We use cookies on this site to enhance your user experience

By clicking the Accept button, you agree to us doing so.

Appendix H Proposed Hydraulic Calculations

