

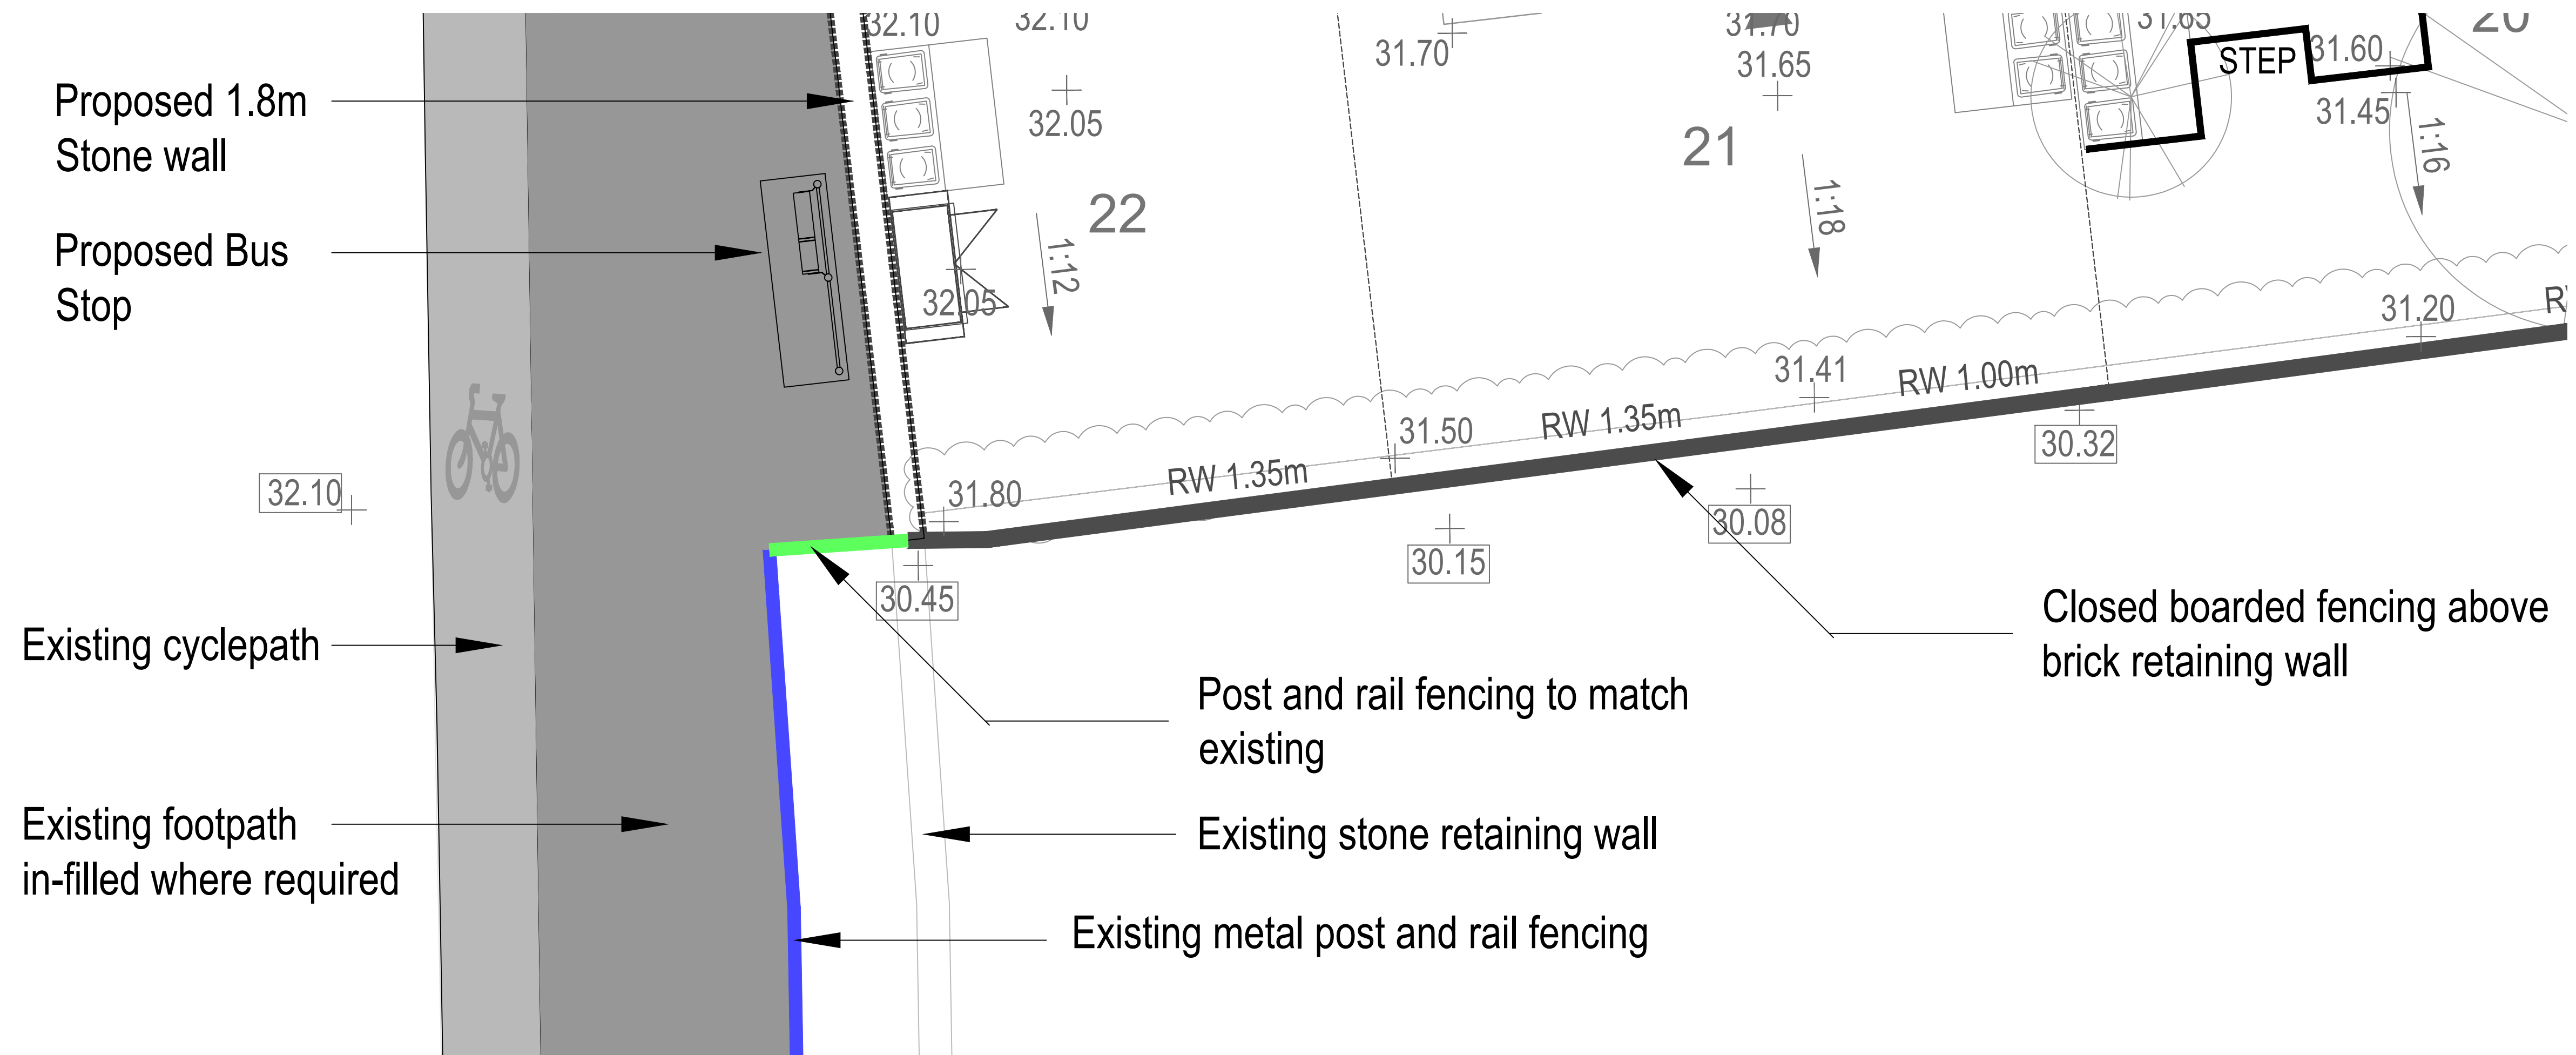


notes:

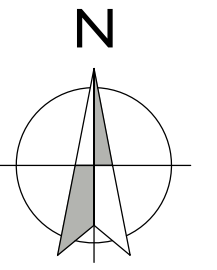

Proposed Bus stop design Cantilever shelter with no sides

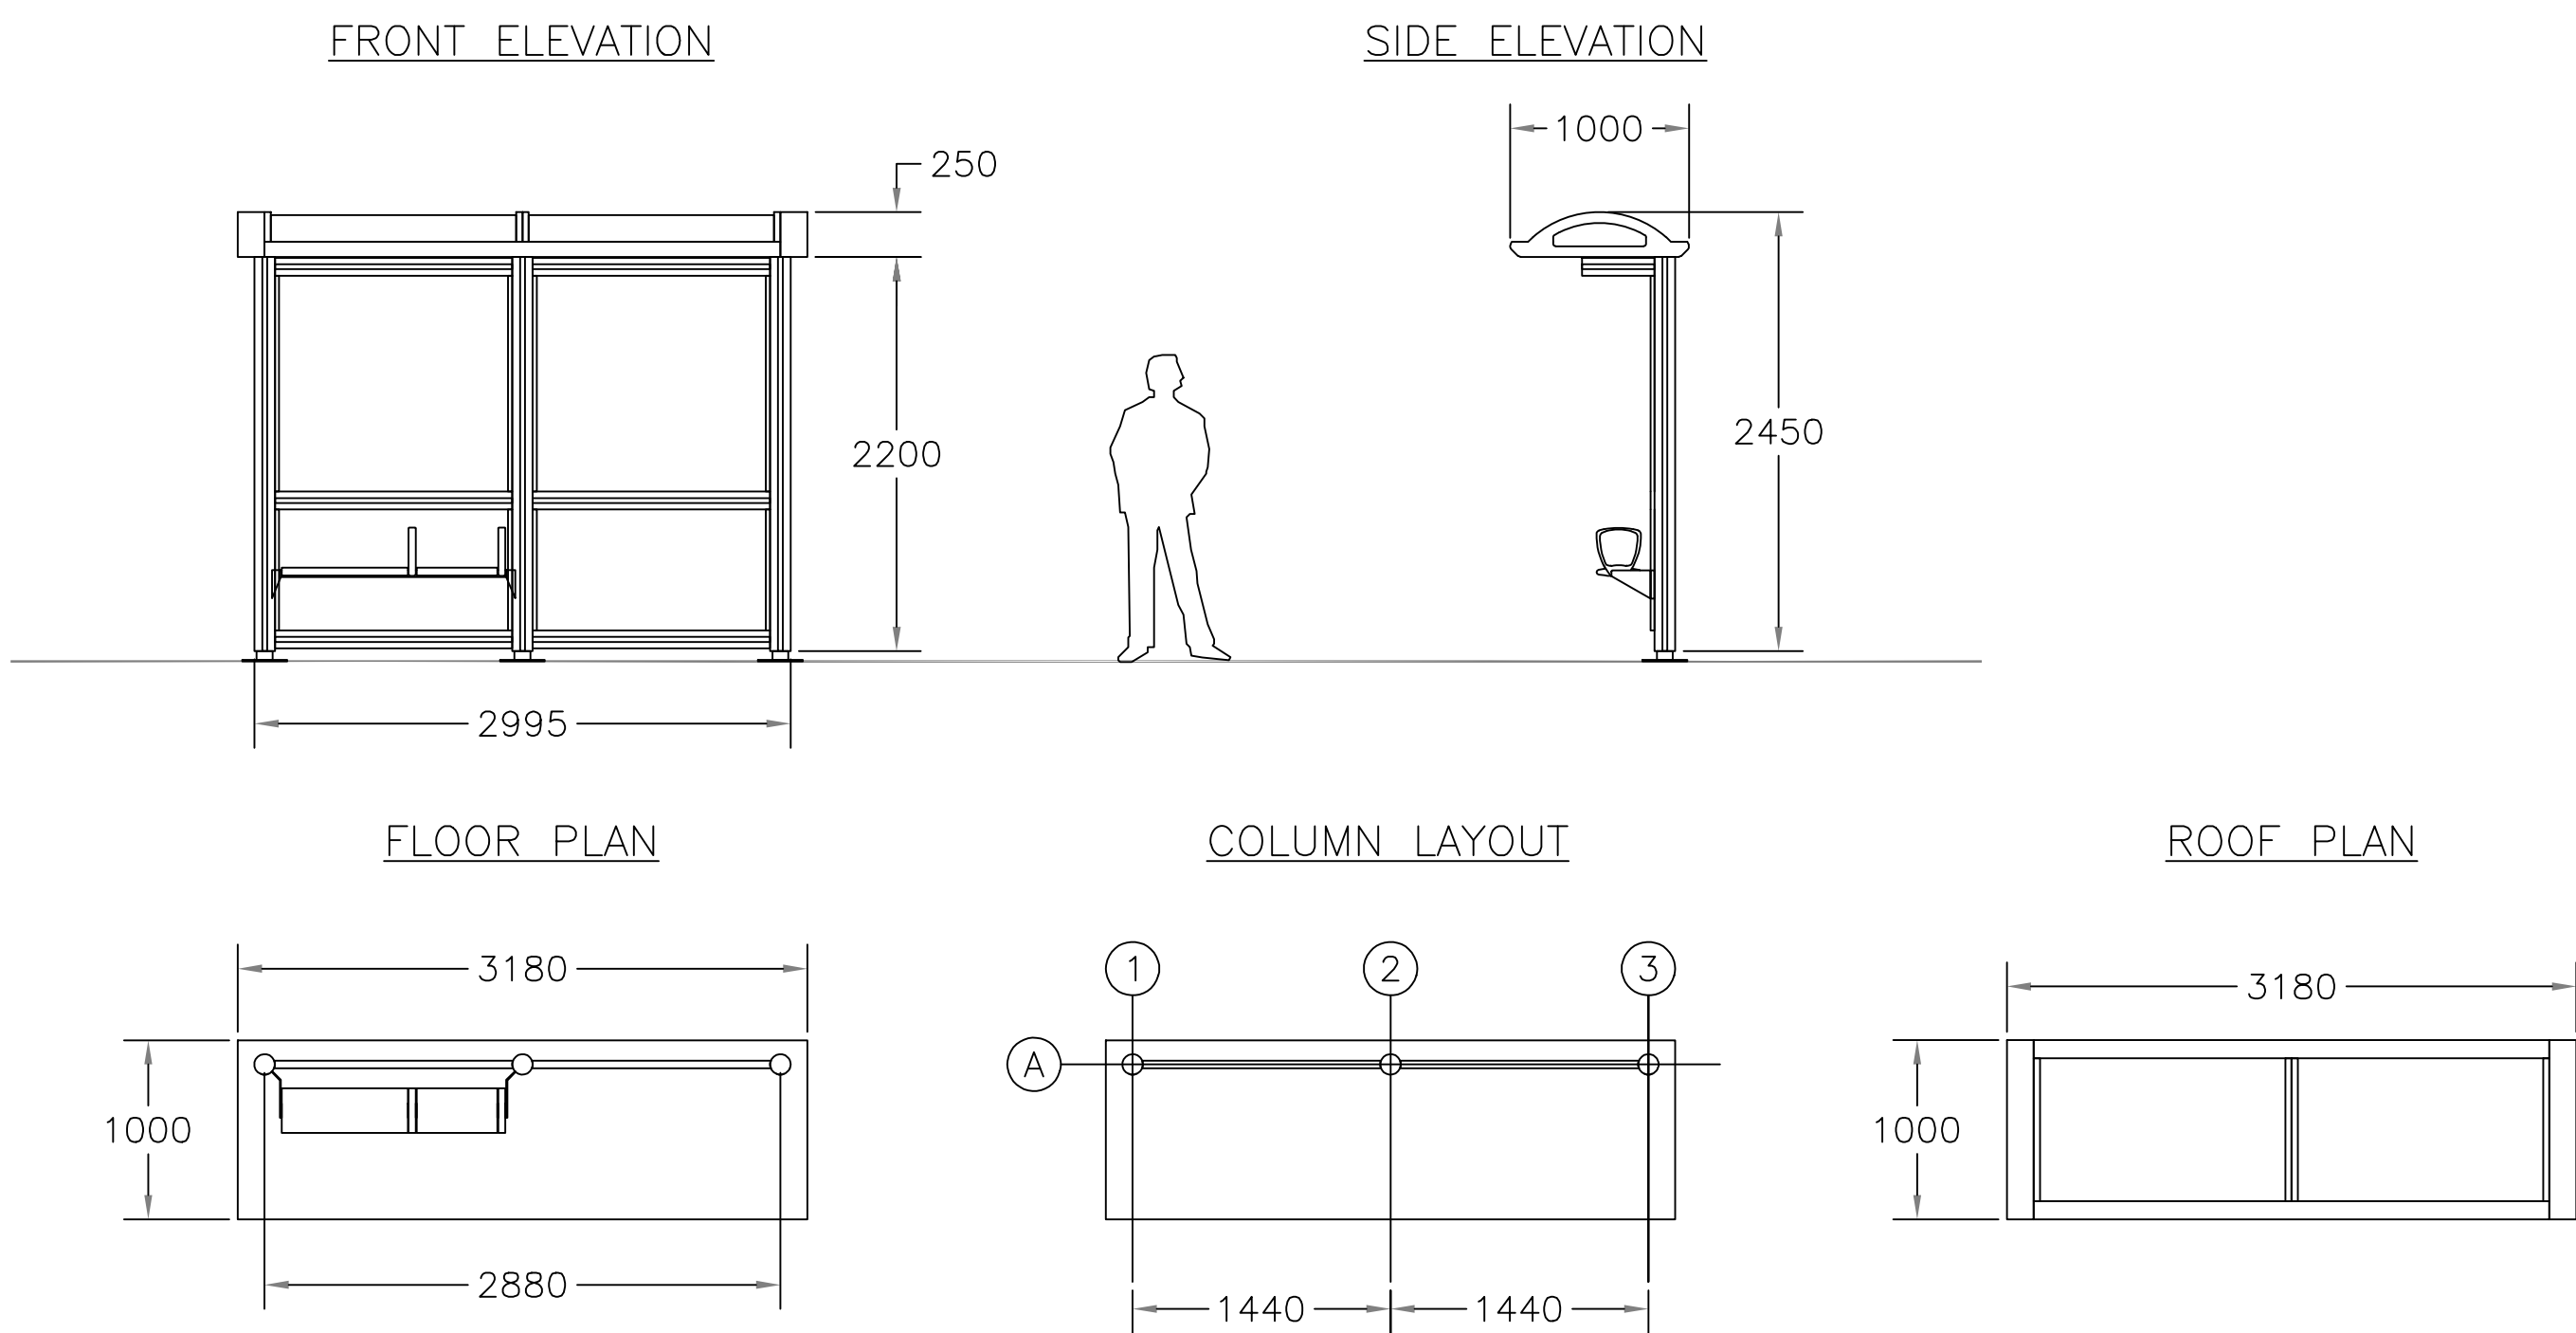

status: PLANNING

client: N/A

job: Whitburn Lodge

title: Proposed Bus Stop Layout & details

drawn: TW date: 11.12.25 scale @ A1: NTS

job no: J100103

drg no: 201

LOVELL Alexander House, 1 Mandarin Road,
Houghton le Spring, Durham, DH4 5RA
T: 0113 202 2200
www.lovell.co.uk