


notes:

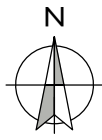


KEY

INDICATES RETAINING WALL OR FLAG ON EDGE

INDICATES 1.8M HIGH SOLID STONE WALL



INDICATES HEDGEHOG GAPS
(130x130 GAPS ALLOWING ACCESS
TO GARDENS AND PLACED TO
AVOID ACCESS TO ROAD)

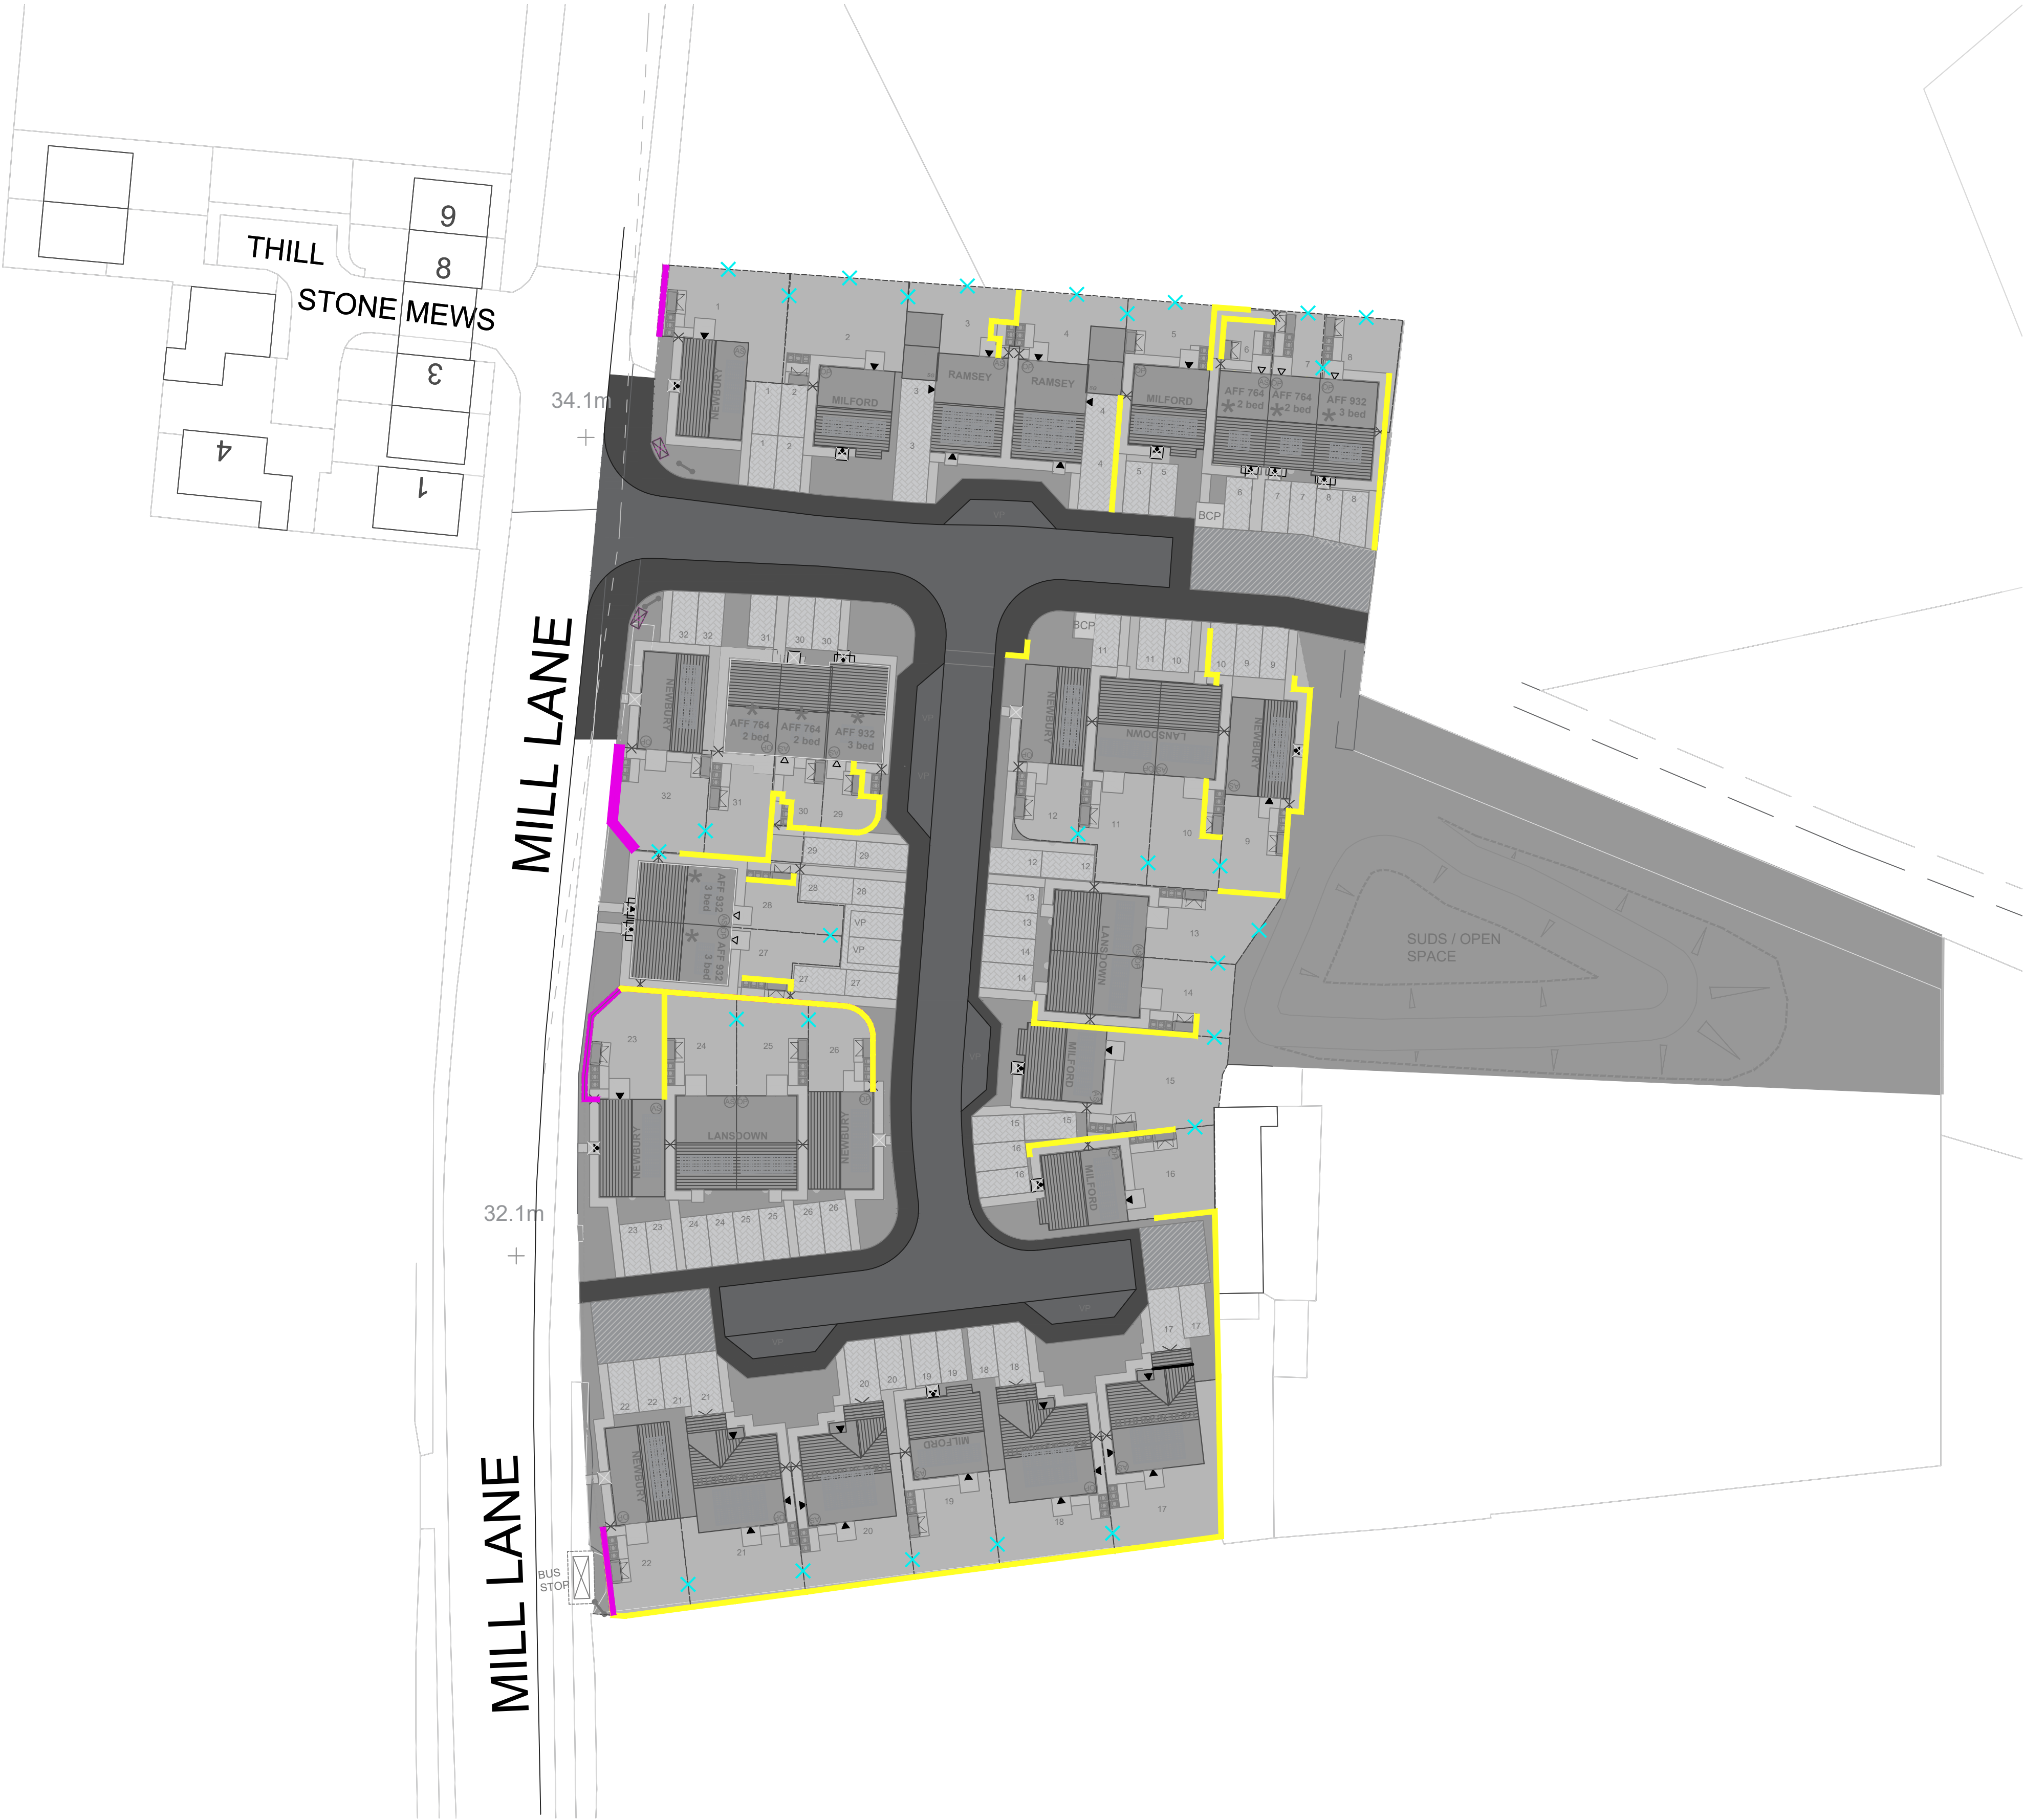

rev: date: comment(s): name: check:

LOVELL
A MORGAN SINDALL GROUP COMPANY

status: **PLANNING**

client: **N/A**

job: **Whitburn Lodge**

title: **Hedgehog Highway Plan**

drawn: **TW** date: **28.10.25** scale: **@ A1: NTS**

job no: **J100103** dng no: **750**

LOVELL Alexander House, 1 Mandarin Road,
Houghton le Spring, Durham, DH4 5RA
T: 0113 202 2200
www.lovell.co.uk