


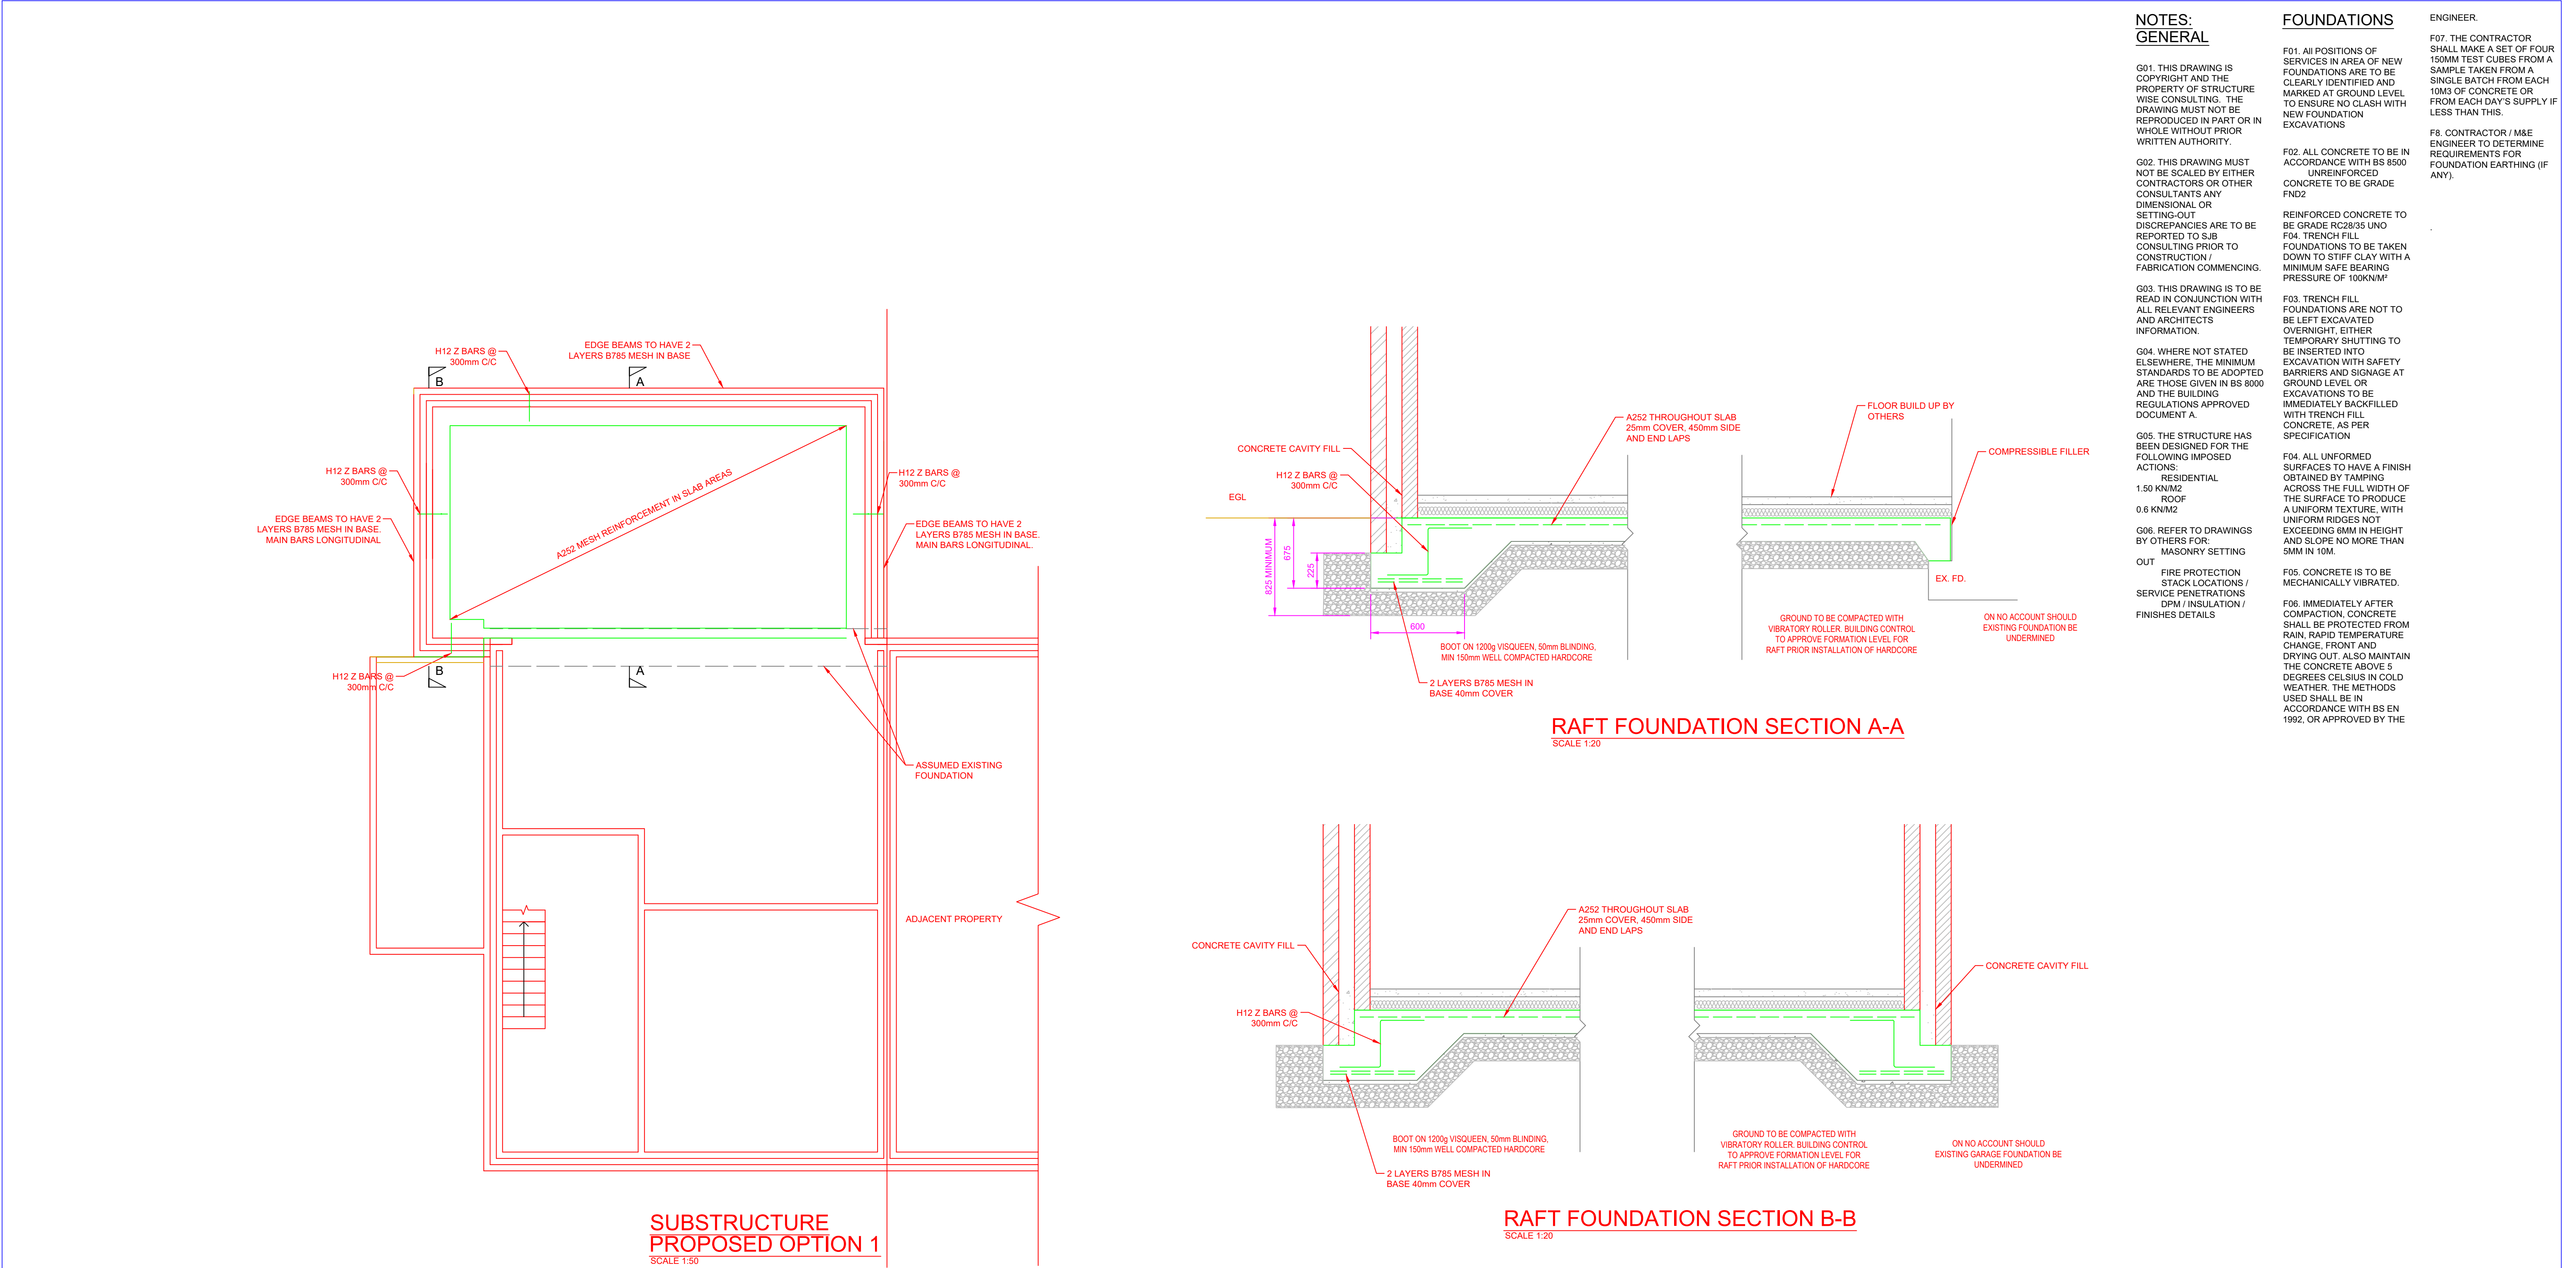

02 SUBSTRUCTURE SCALE AS STATED @ A1	
	NOTES: 1. All dimensions to be confirmed via on site measure. 2. Any discrepancies to be reported back to Structure Wise Consulting.															DRAWING NO	DATE	DRAWING	PROJECT																									
																2507-01-02	11.07.25	SUBSTRUCTURE	3 Ferndale Avenue, East Boldon, NE36 0TQ																									
											<table><tr><td>P4</td><td>15/10/25</td><td>FOURTH ISSUE</td><td>SB</td><td>SB</td></tr><tr><td>P3</td><td>28/08/25</td><td>THIRD ISSUE</td><td>SB</td><td>SB</td></tr><tr><td>P2</td><td>30/07/25</td><td>SECONDARY ISSUE</td><td>SB</td><td>SB</td></tr><tr><td>P1</td><td>11/07/25</td><td>PRELIMINARY ISSUE</td><td>SB</td><td>SB</td></tr><tr><td>REV.</td><td>DATE</td><td>DESCRIPTION</td><td>BY</td><td>APP</td></tr></table>					P4	15/10/25	FOURTH ISSUE	SB	SB	P3	28/08/25	THIRD ISSUE	SB	SB	P2	30/07/25	SECONDARY ISSUE	SB	SB	P1	11/07/25	PRELIMINARY ISSUE	SB	SB	REV.	DATE	DESCRIPTION	BY	APP	DRAWN	SCALE	SUBSTRUCTURE	3 Ferndale Avenue, East Boldon, NE36 0TQ
																P4	15/10/25	FOURTH ISSUE	SB	SB																								
																P3	28/08/25	THIRD ISSUE	SB	SB																								
											P2	30/07/25	SECONDARY ISSUE	SB	SB																													
P1	11/07/25	PRELIMINARY ISSUE	SB	SB	
REV.	DATE	DESCRIPTION	BY	APP	
SB	AS STATED @ A1	