



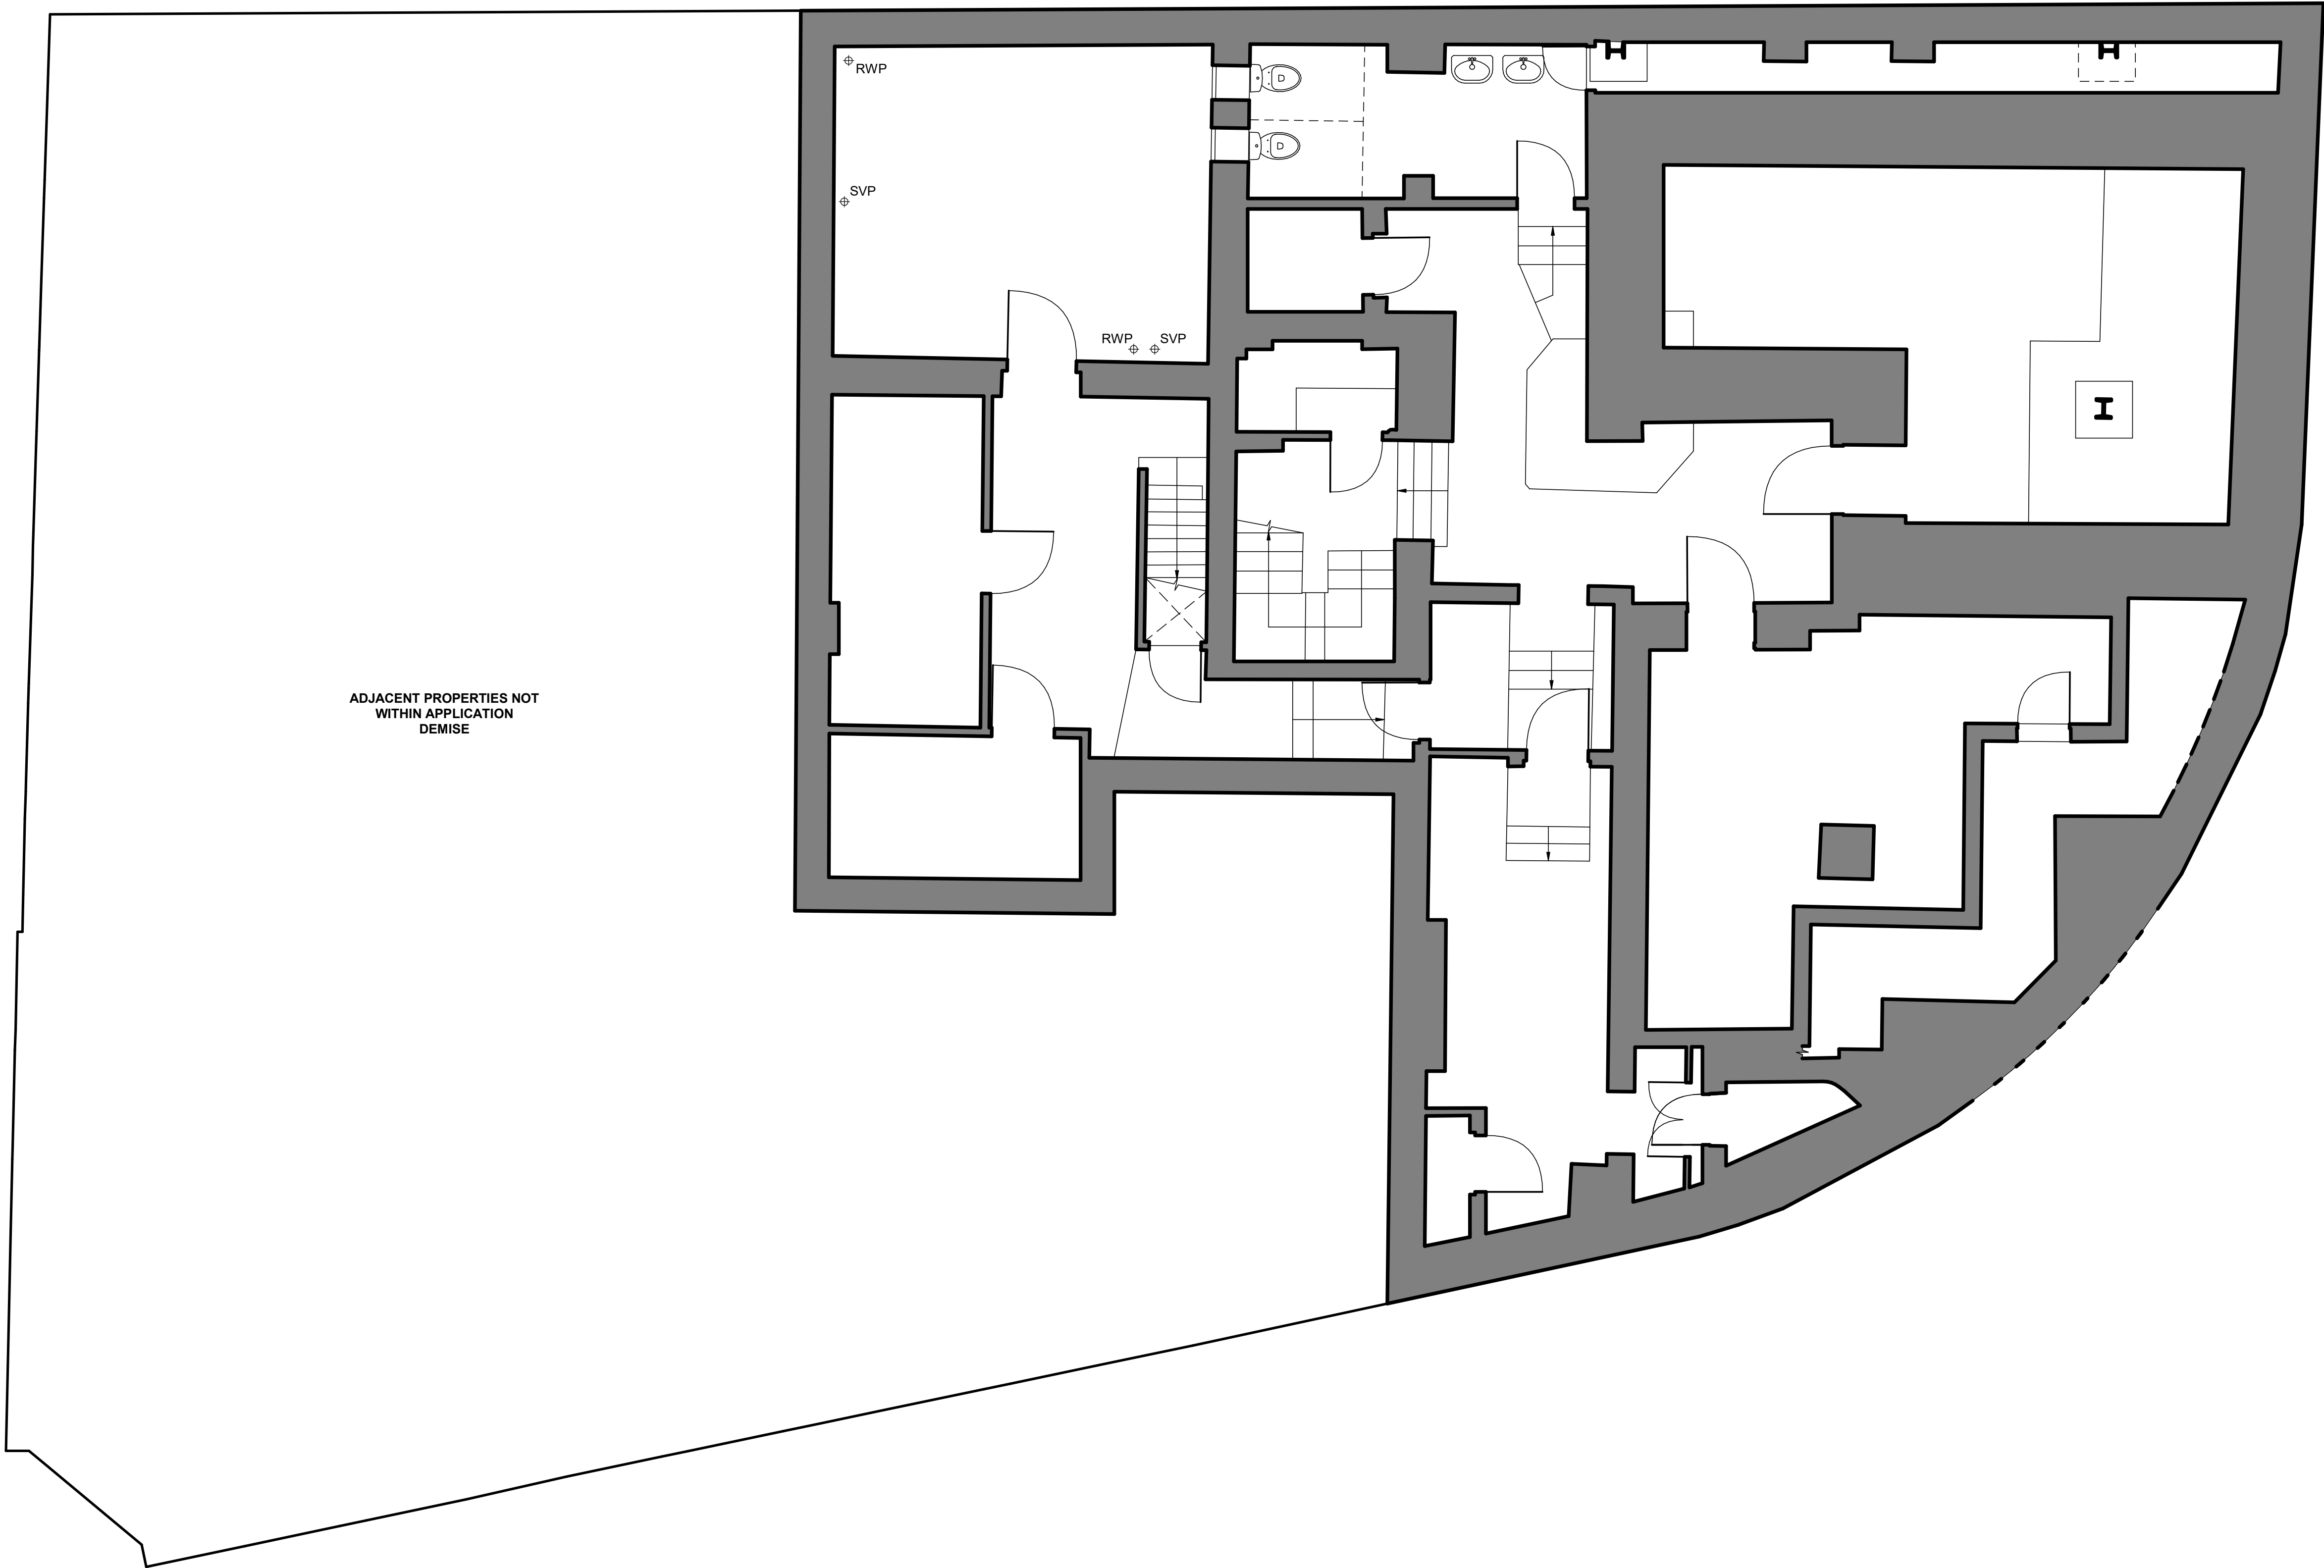

P1		Planning Submission					21.07.25	
Revision:		Description:					Date:	
Project:	Originator:	Volume:	Levels:	Type:	Role:	Number:	Revision:	
24.044	CA	XX	B1	DR	A	00_000	P1	
Project:	Former Barclays Bank					CAL Project No:		
	1 King Street					24.044		
	South Shields							
	NE33 1DA							
Client:	Regal Bifrons Properties Ltd							
Drawing:	Existing Basement GA Plan							
Scale:	1 : 50	Print Size:	A1	Drawn By:	RH	Checked By:	CK	

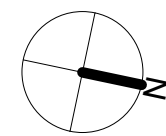

A

Map House,
3 George Stephenson Court,
Preston Farm,
Stockton on Tees,
TS18 3TG

t : 01642 062521
e : info@createarchitecture.co.uk

Architectural Consultants | Land & Property Consultants |
a Private Limited Company - reg. no. 08859320

CIAT
affiliate group
body corporate