

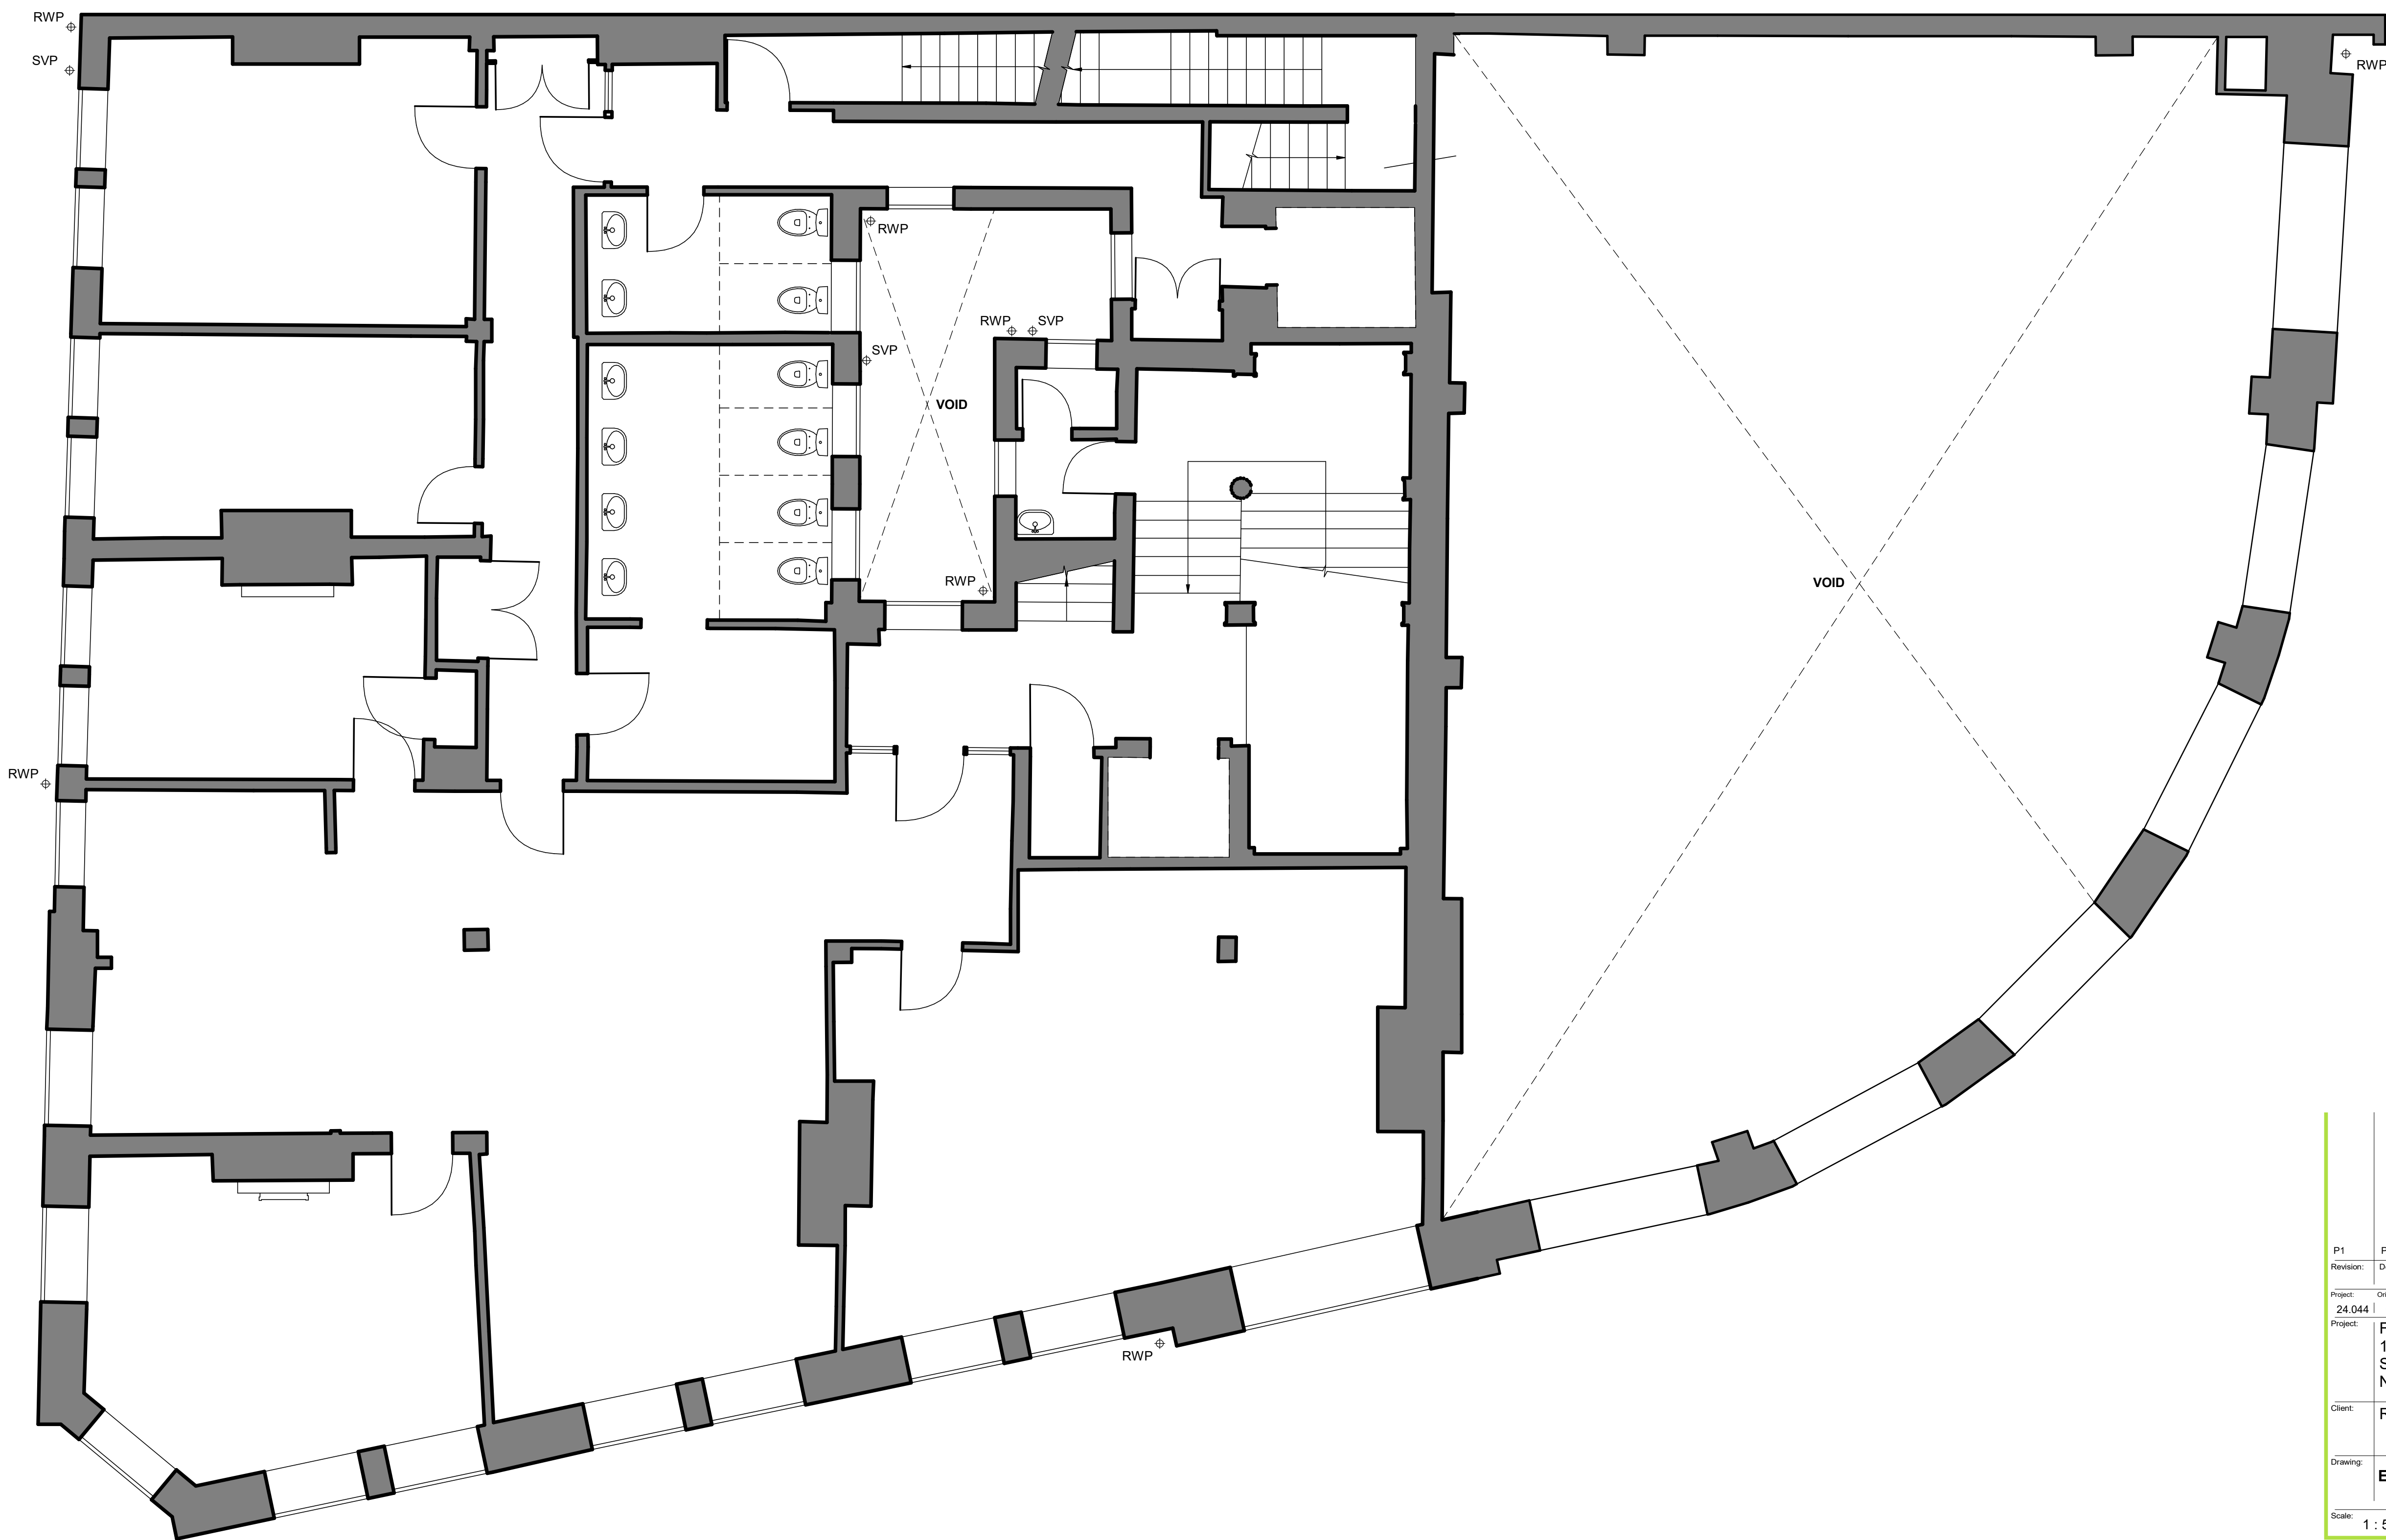


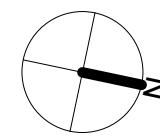

P1	Planning Submission						21.07.25
Revision:	Description:						Date:
Project:	Originator:	Volume:	Levels:	Type:	Role:	Number:	Revision:
24.044	CA	XX	01	DR	A	00_004	P1
Project:	Former Barclays Bank 1 King Street South Shields NE33 1DA						CAL Project No: 24.044
Client:	Regal Bifrons Properties Ltd						
Drawing:	Existing First Floor GA Plan						
Scale:	1 : 50	Print Size:	A1	Drawn By:	RH	Checked By:	CK

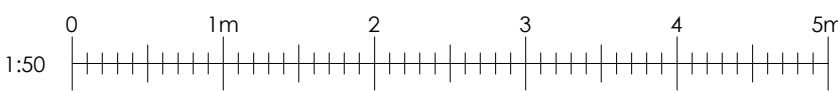

A

Map House,
3 George Stephenson Court,
Preston Farm,
Stockton on Tees,
TS18 3TG

t : 01642 062521
e : info@createarchitecture.co.uk

Architectural Consultants | Land & Property Consultants |
a Private Limited Company - reg. no. 08859320

CIAT
affiliate group
body corporate