




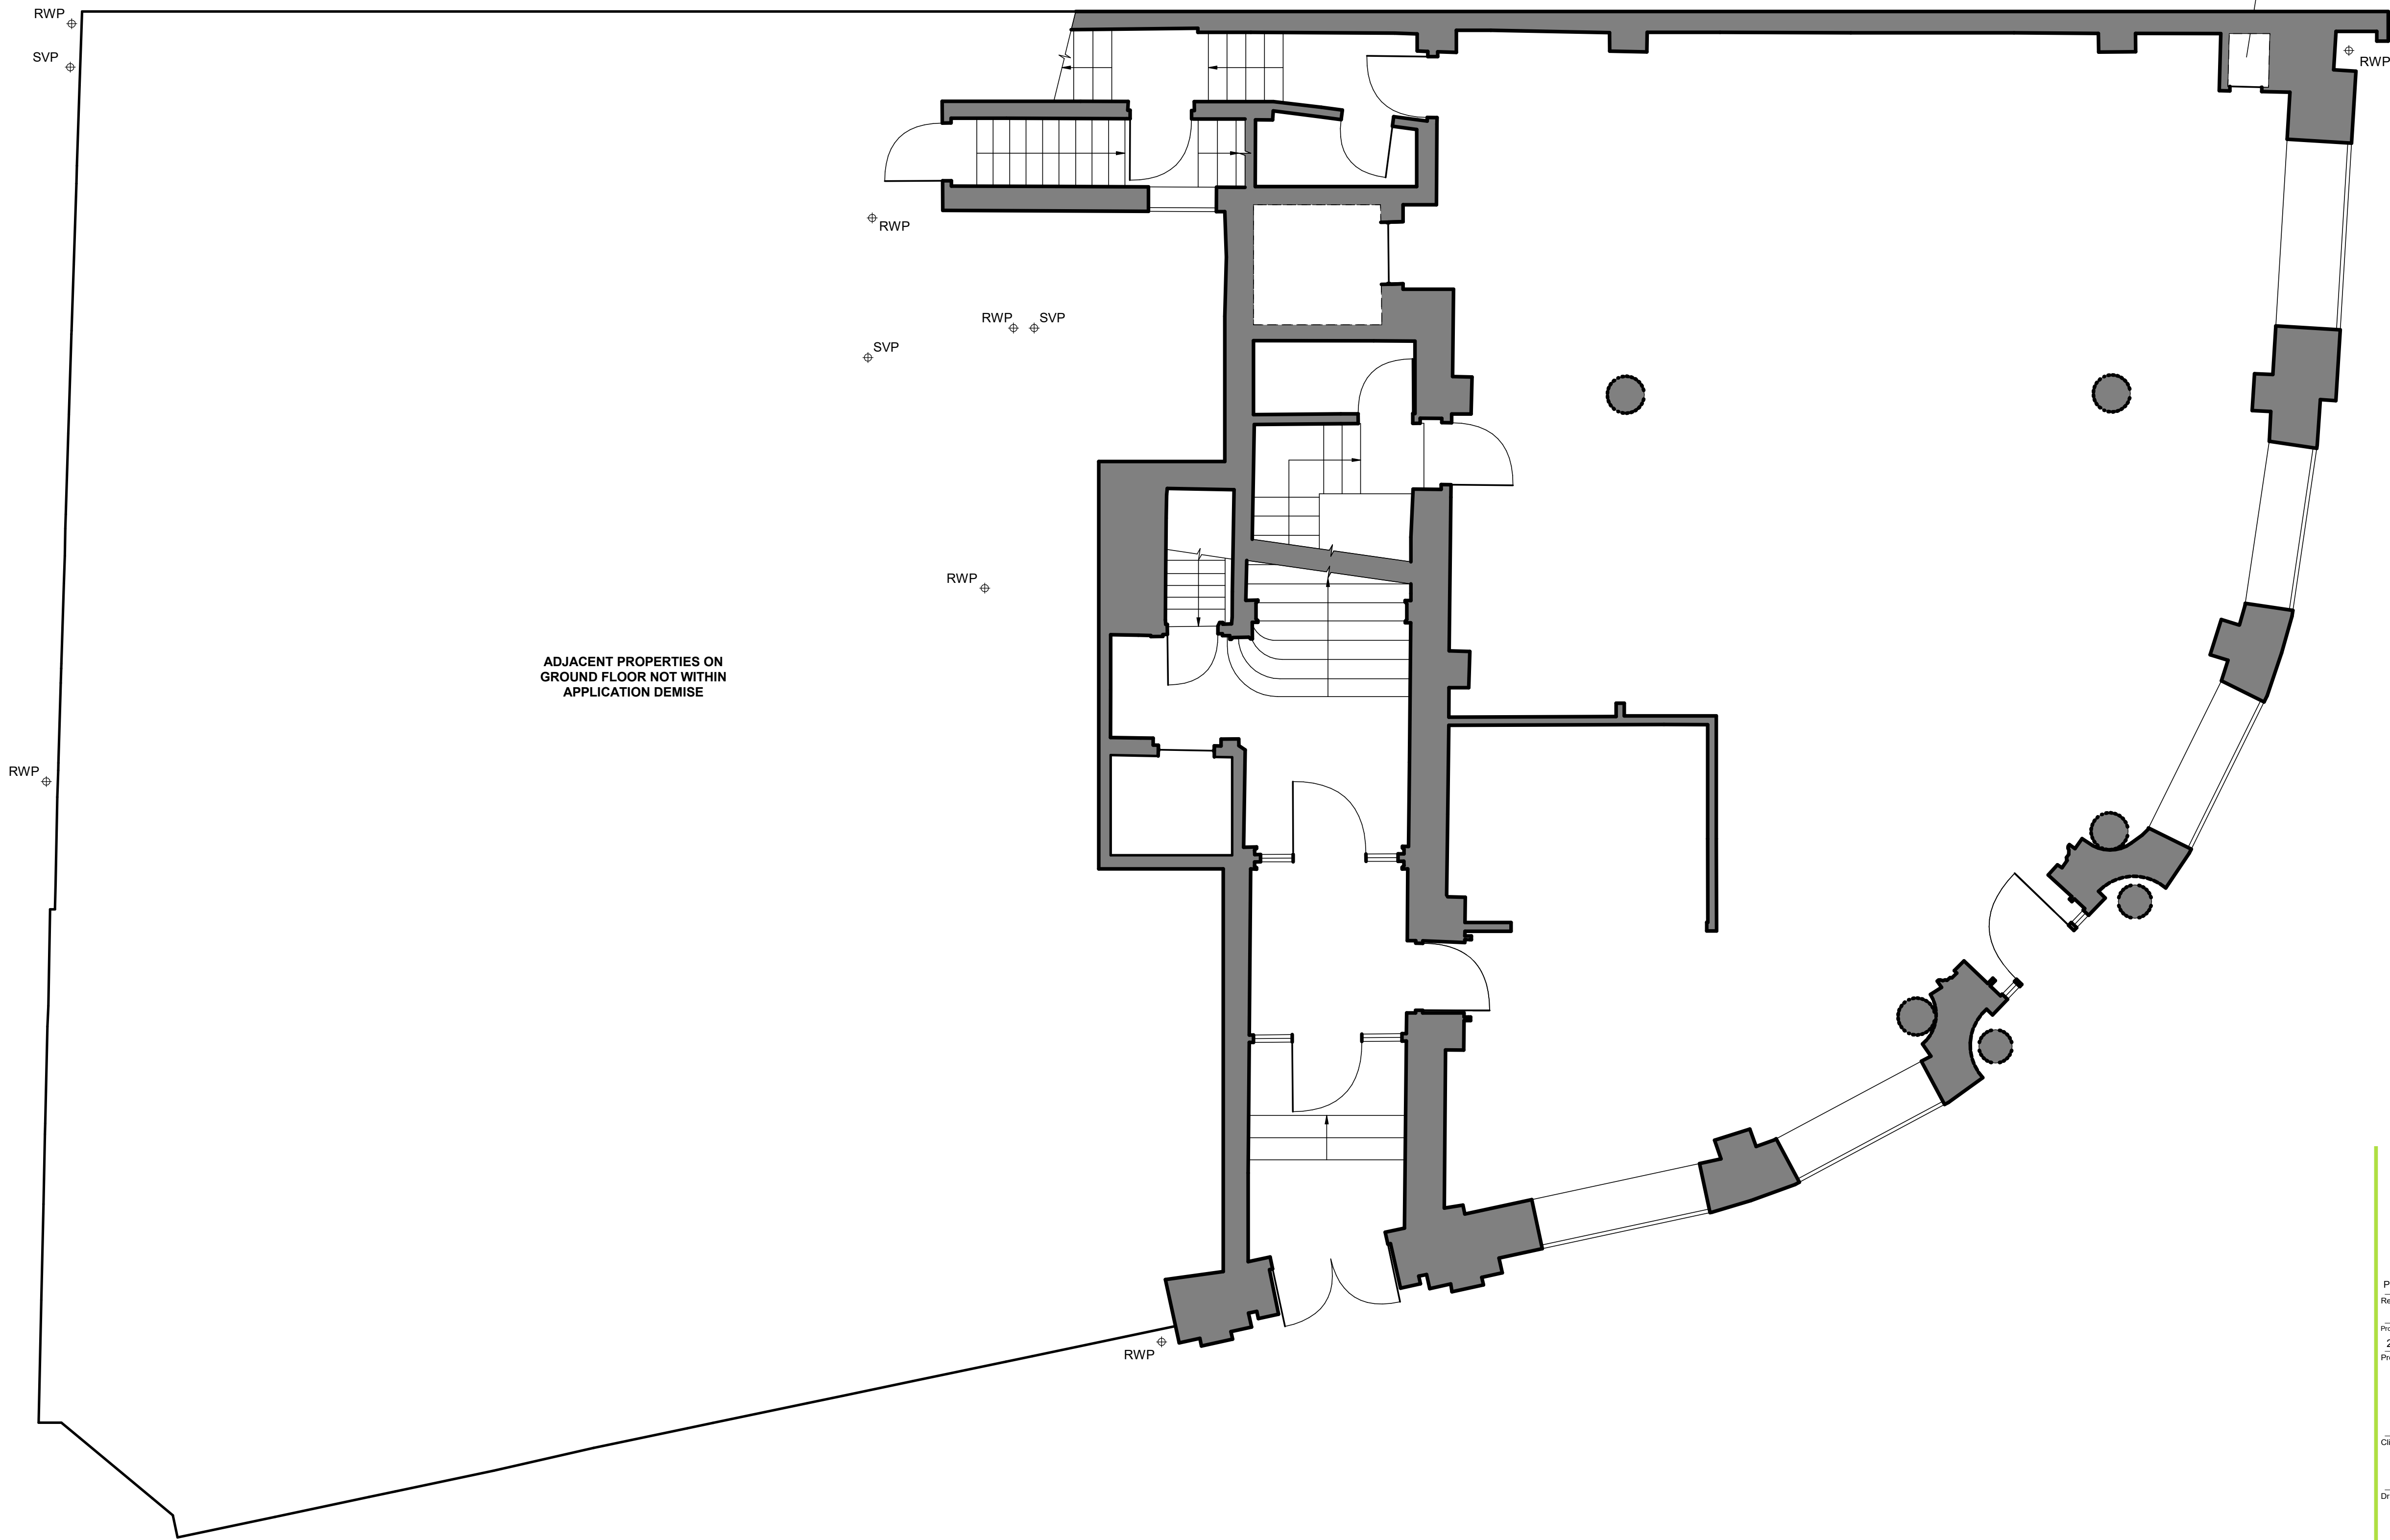

P1		Planning Submission					21.07.25				
Revision:		Description:					Date:				
Project:		Originator:	Volume:	Levels:	Type:	Role:	Number:	Revision:			
24.044		CAL	XX	00	DR	A	00_001	P1			
Project:		Former Barclays Bank 1 King Street South Shields NE33 1DA					CAL Project No: 24.044				
Client:		Regal Bifrons Properties Ltd									
Drawing:		Existing Ground Floor GA Plan									
Scale:		1 : 50		Print Size:		A1		Drawn By:	RH	Checked By:	CK

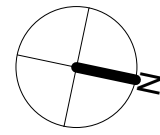

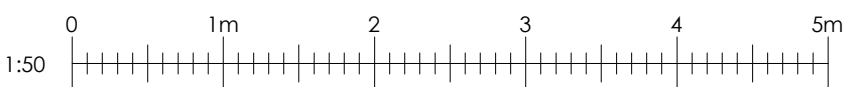

Map House,
3 George Stephenson Court,
Preston Farm,
Stockton on Tees,
TS18 3TG

t : 01642 062521
e : info@createarchitecture.co.uk

Architectural Consultants | Land & Property Consultants |
a Private Limited Company - reg. no. 08859320

CIAT

affiliate group
body corporate