

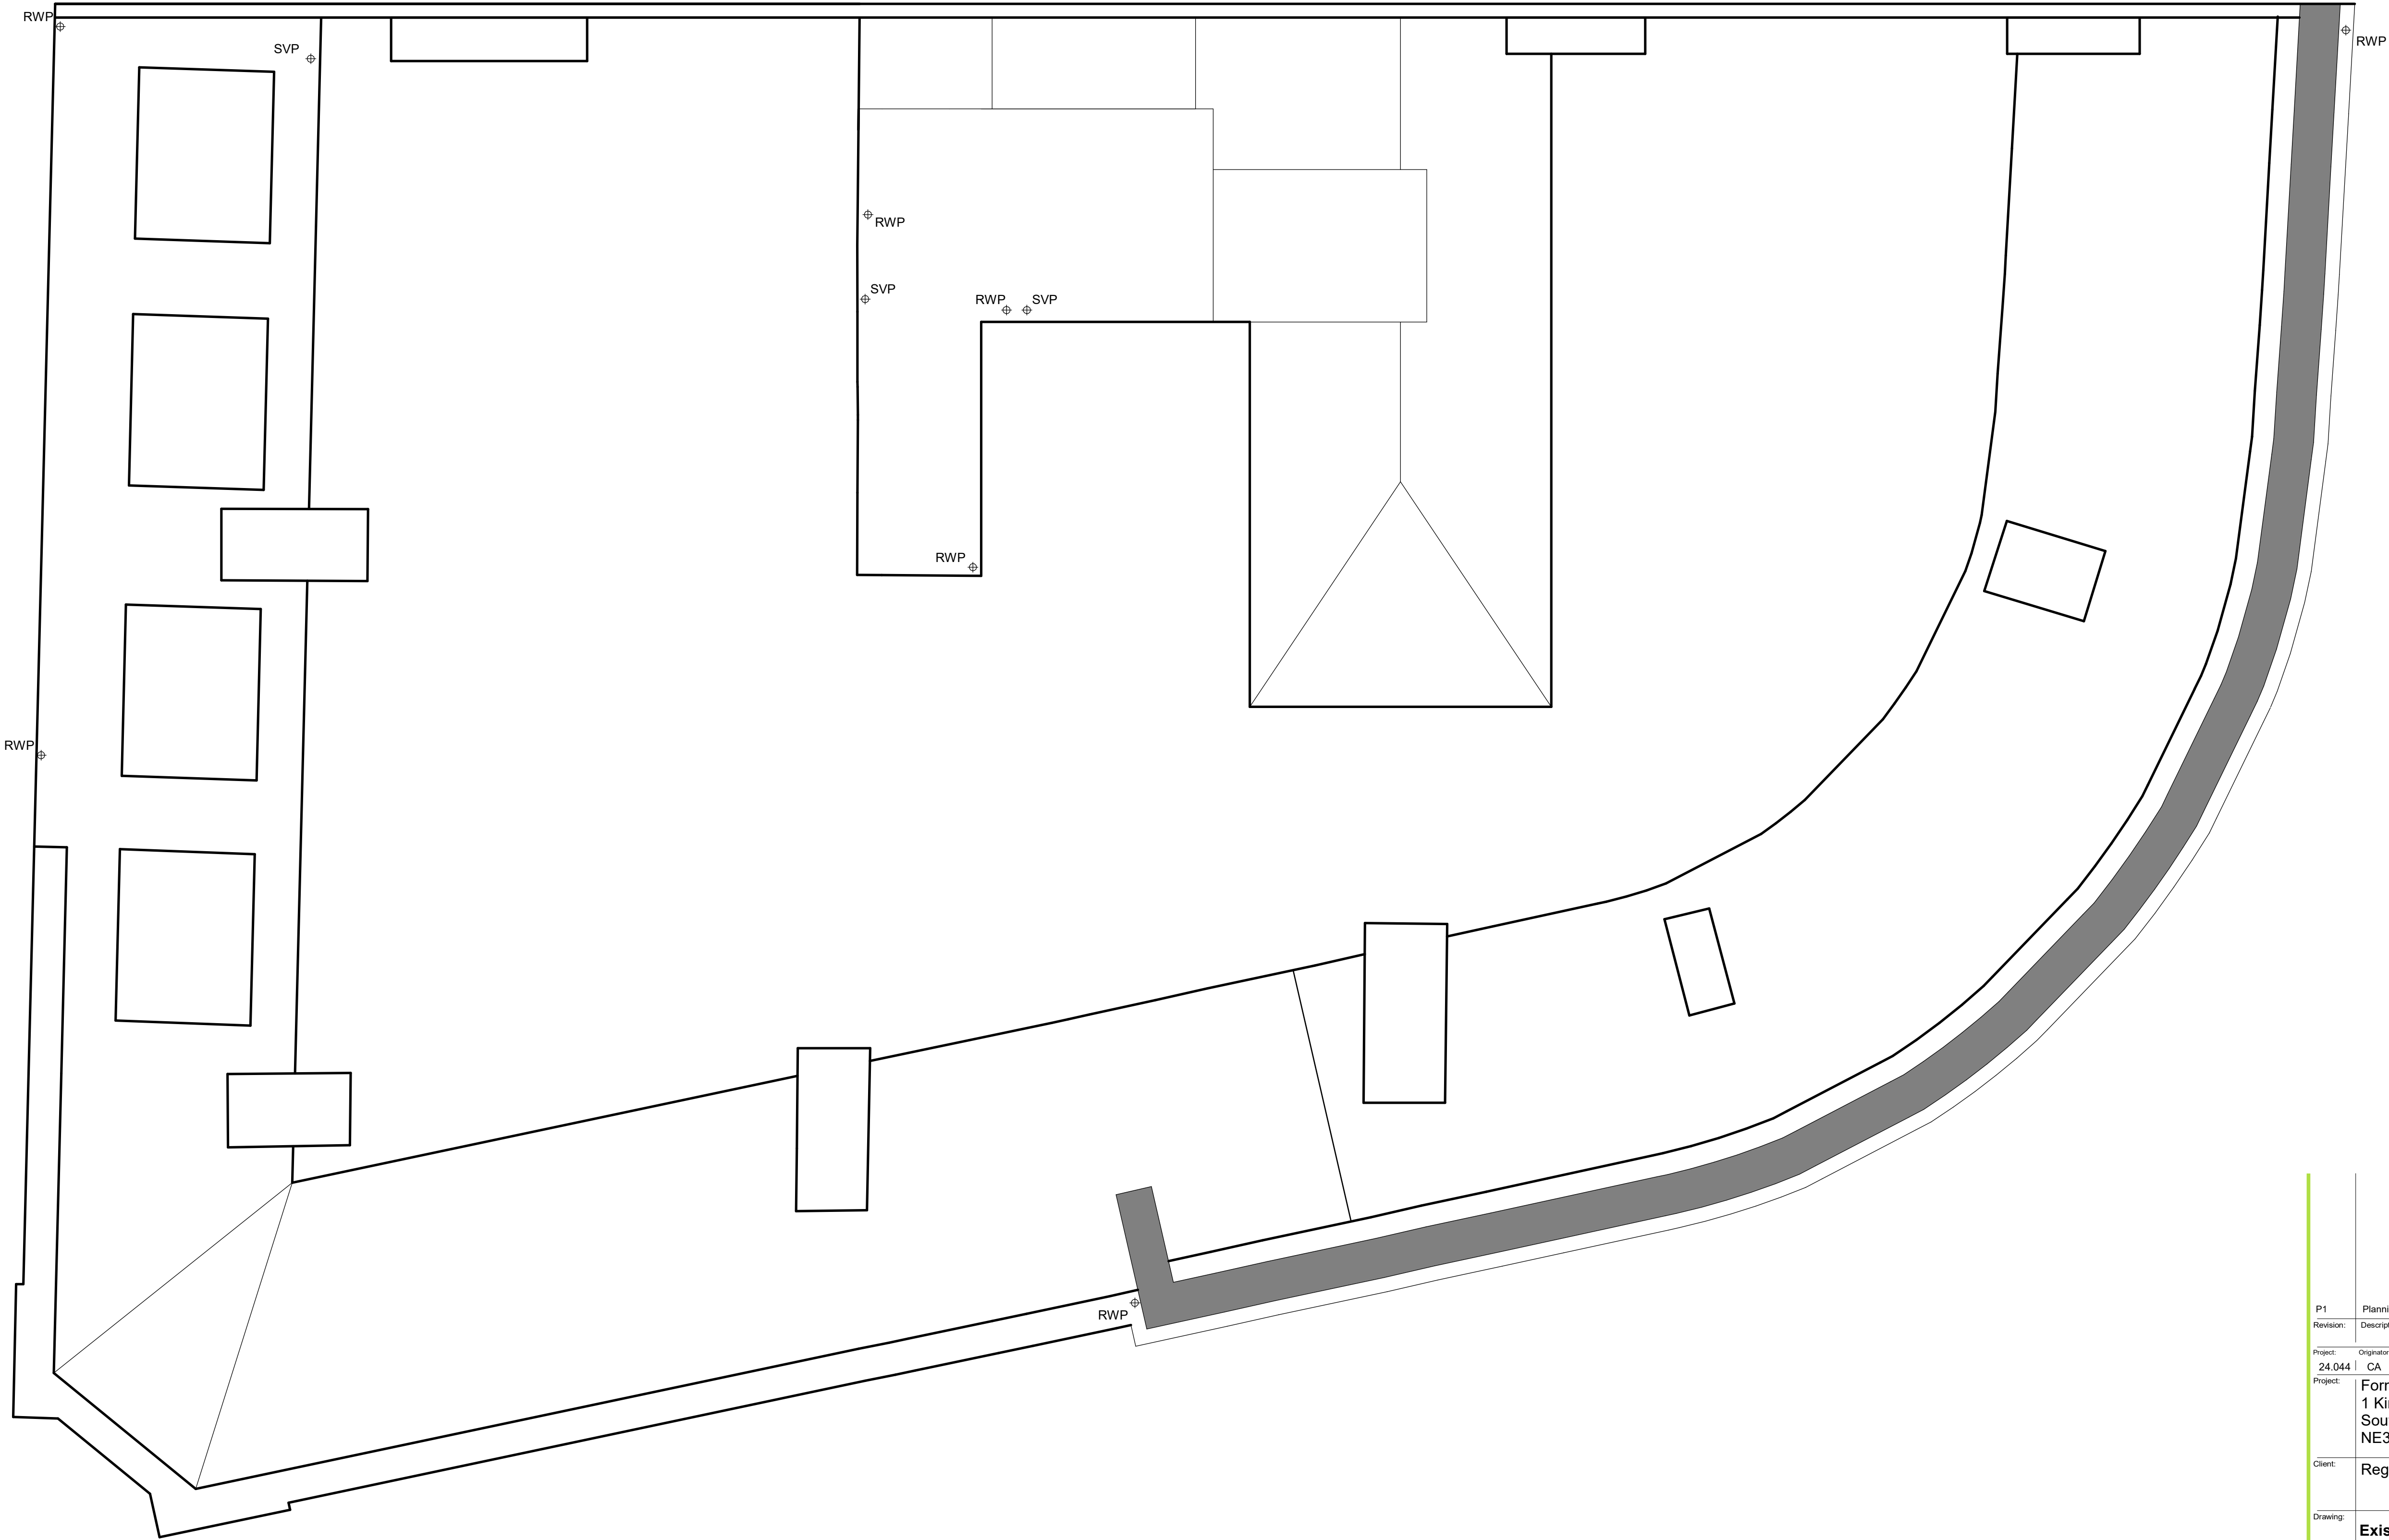


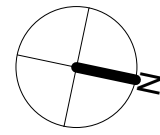

P1	Planning Submission	21.07.25
Revision:	Description:	Date:
Project:	Originator:	Volume:
24.044	CA	XX
	RF	DR
	A	
Project:	Former Barclays Bank	Number:
	1 King Street	00.016
	South Shields	P1
	NE33 1DA	Revision:
		24.044
Client:	Regal Bifrons Properties Ltd	
Drawing:	Existing Roof GA Plan	
Scale:	1 : 50	Print Size: A1
		Drawn By: RH
		Checked By: CK

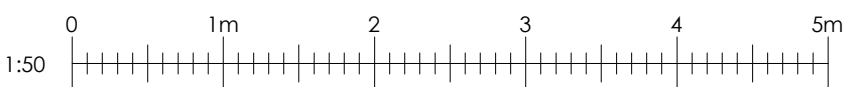

A

Map House,
3 George Stephenson Court,
Preston Farm,
Stockton on Tees,
TS18 3TG

t : 01642 062521
e : info@createarchitecture.co.uk

Architectural Consultants | Land & Property Consultants |
a Private Limited Company - reg. no. 08859320

CIAT

affiliate group
body corporate