

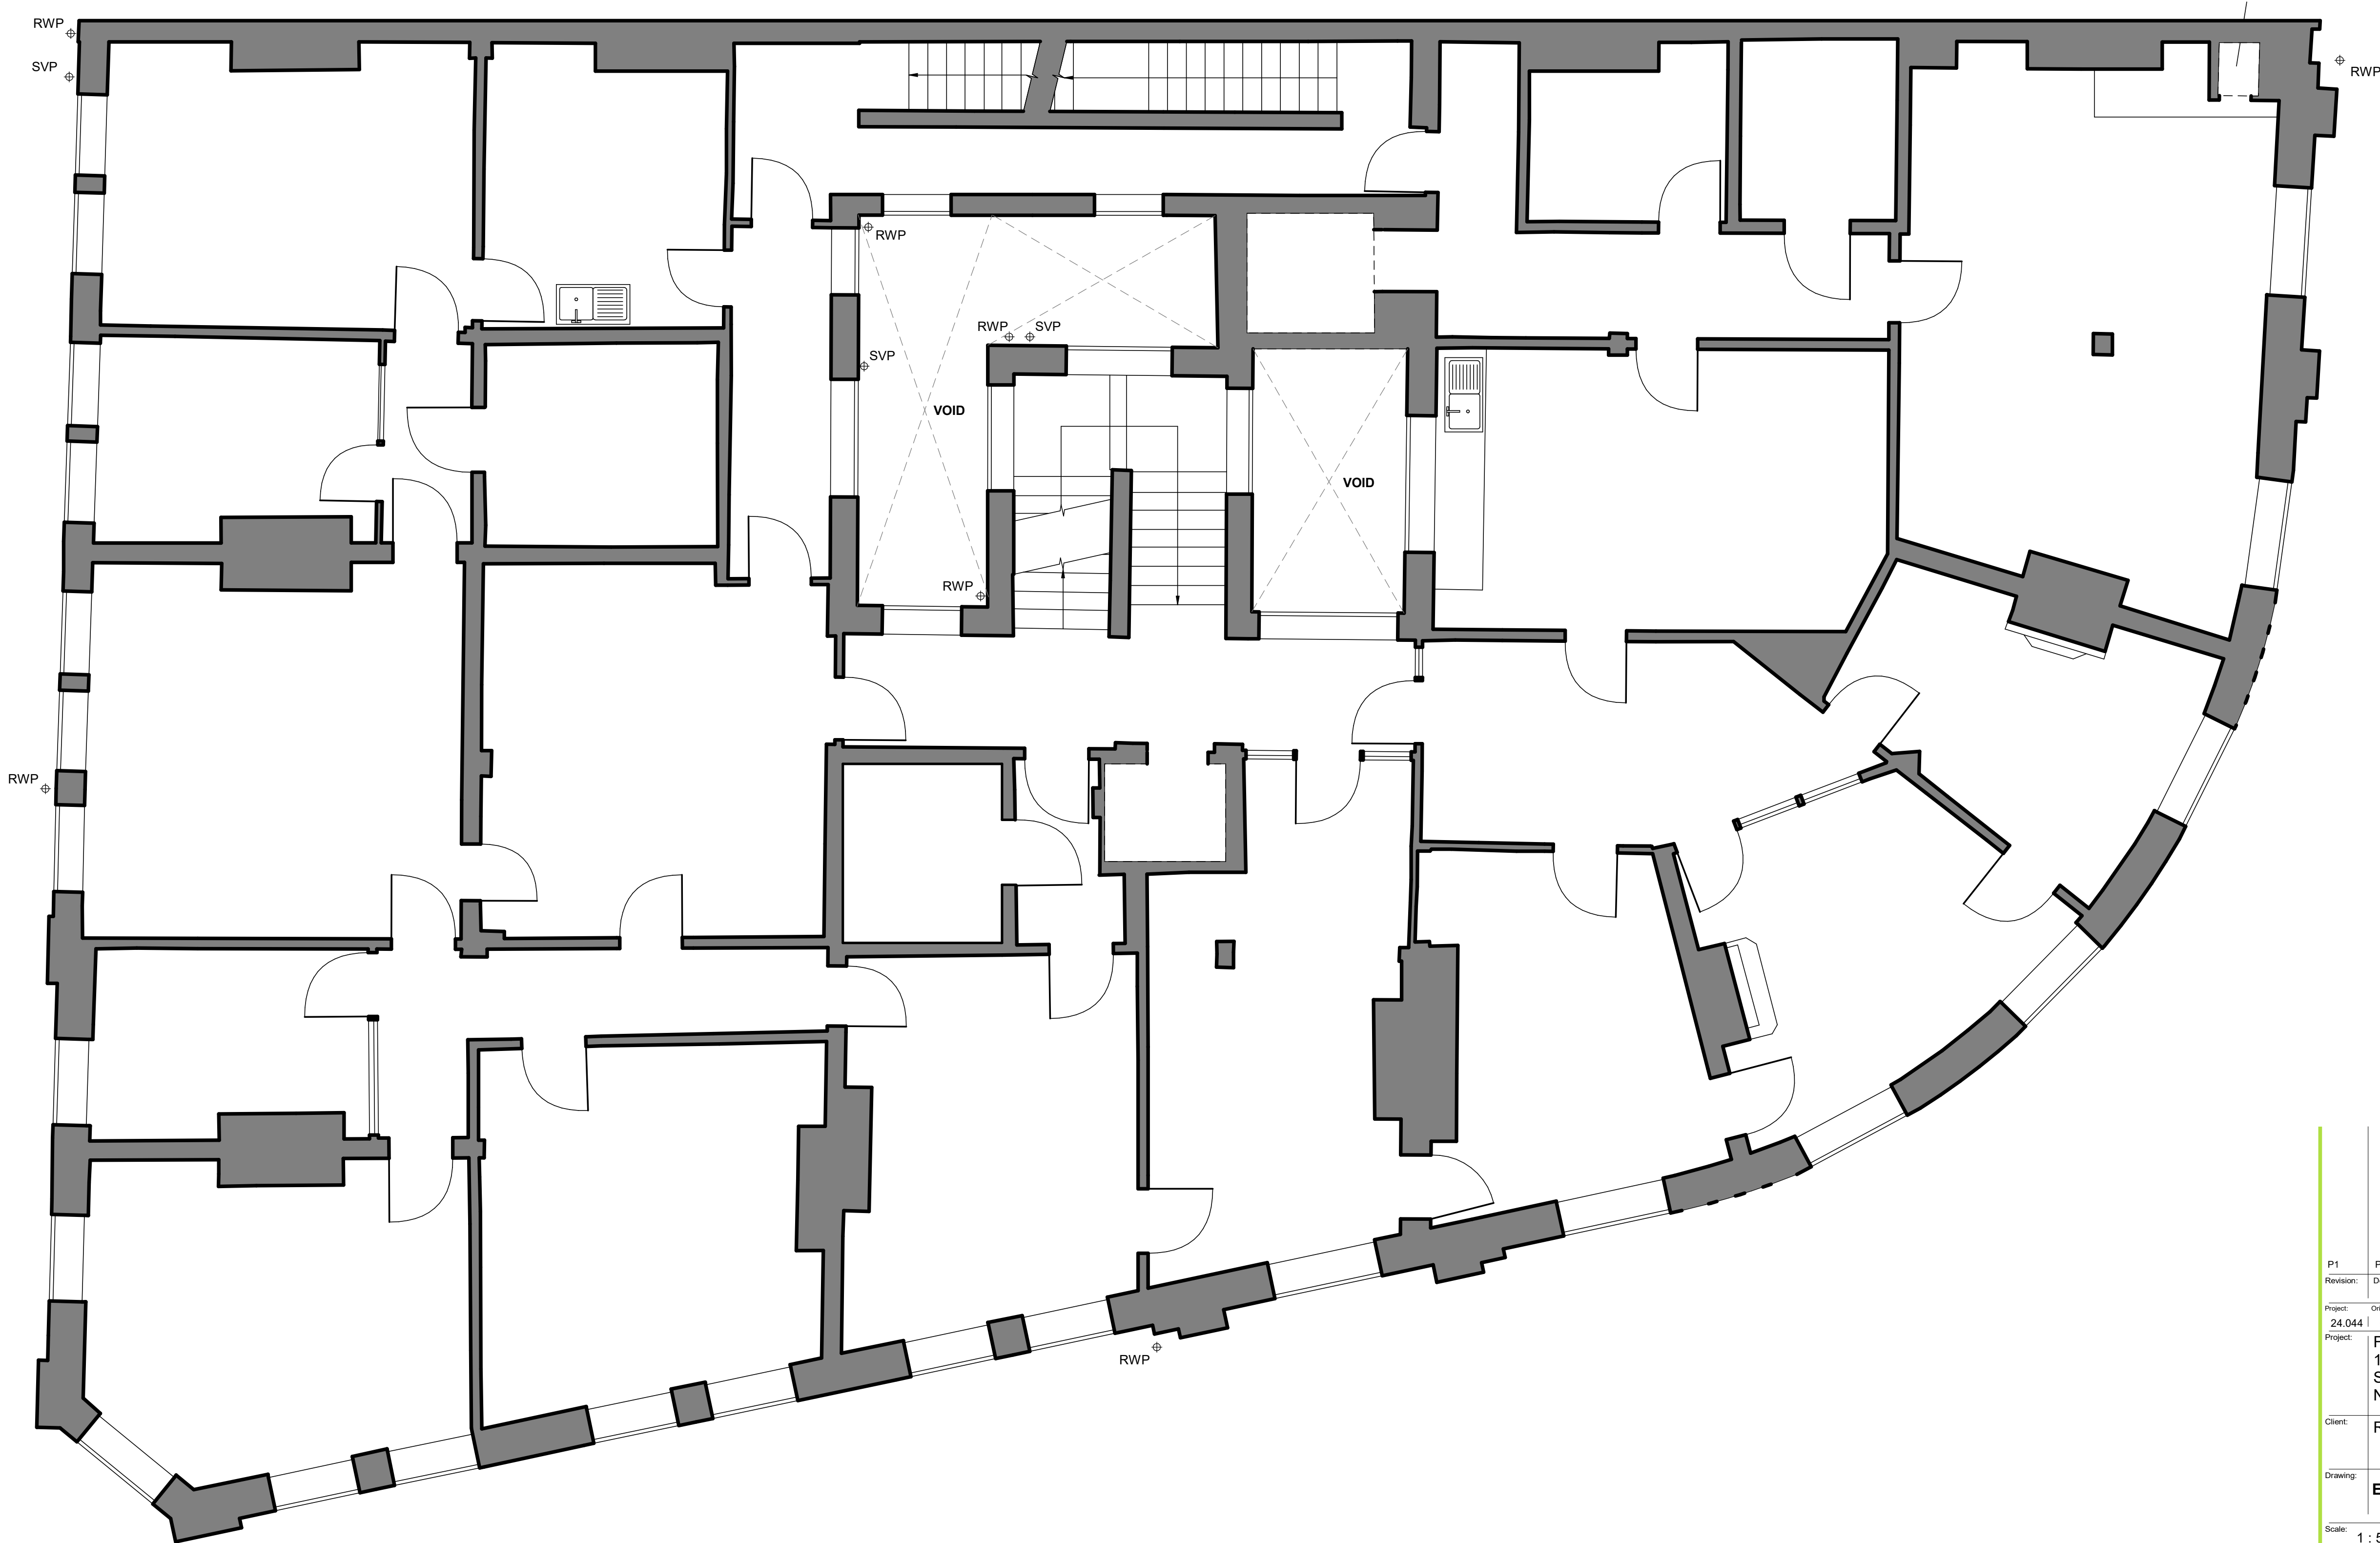


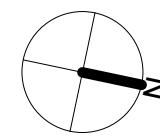

P1		Planning Submission					21.07.25	
Revision:		Description:					Date:	
Project:	Originator:	Volume:	Levels:	Type:	Role:	Number:	Revision:	
24.044	CA	XX	02	DR	A	00_007	P1	
Project:	Former Barclays Bank 1 King Street South Shields NE33 1DA					CAL Project No: 24.044		
Client:	Regal Bifrons Properties Ltd							
Drawing:	Existing Second Floor GA Plan							
Scale:	1 : 50	Print Size:	A1	Drawn By:	RH	Checked By:	CK	

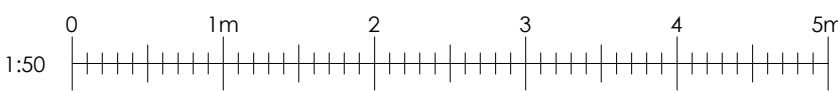

A

Map House,
3 George Stephenson Court,
Preston Farm,
Stockton on Tees,
TS18 3TG

t : 01642 062521
e : info@createarchitecture.co.uk

Architectural Consultants | Land & Property Consultants |
a Private Limited Company - reg. no. 08859320

CIAT

affiliate group
body corporate