

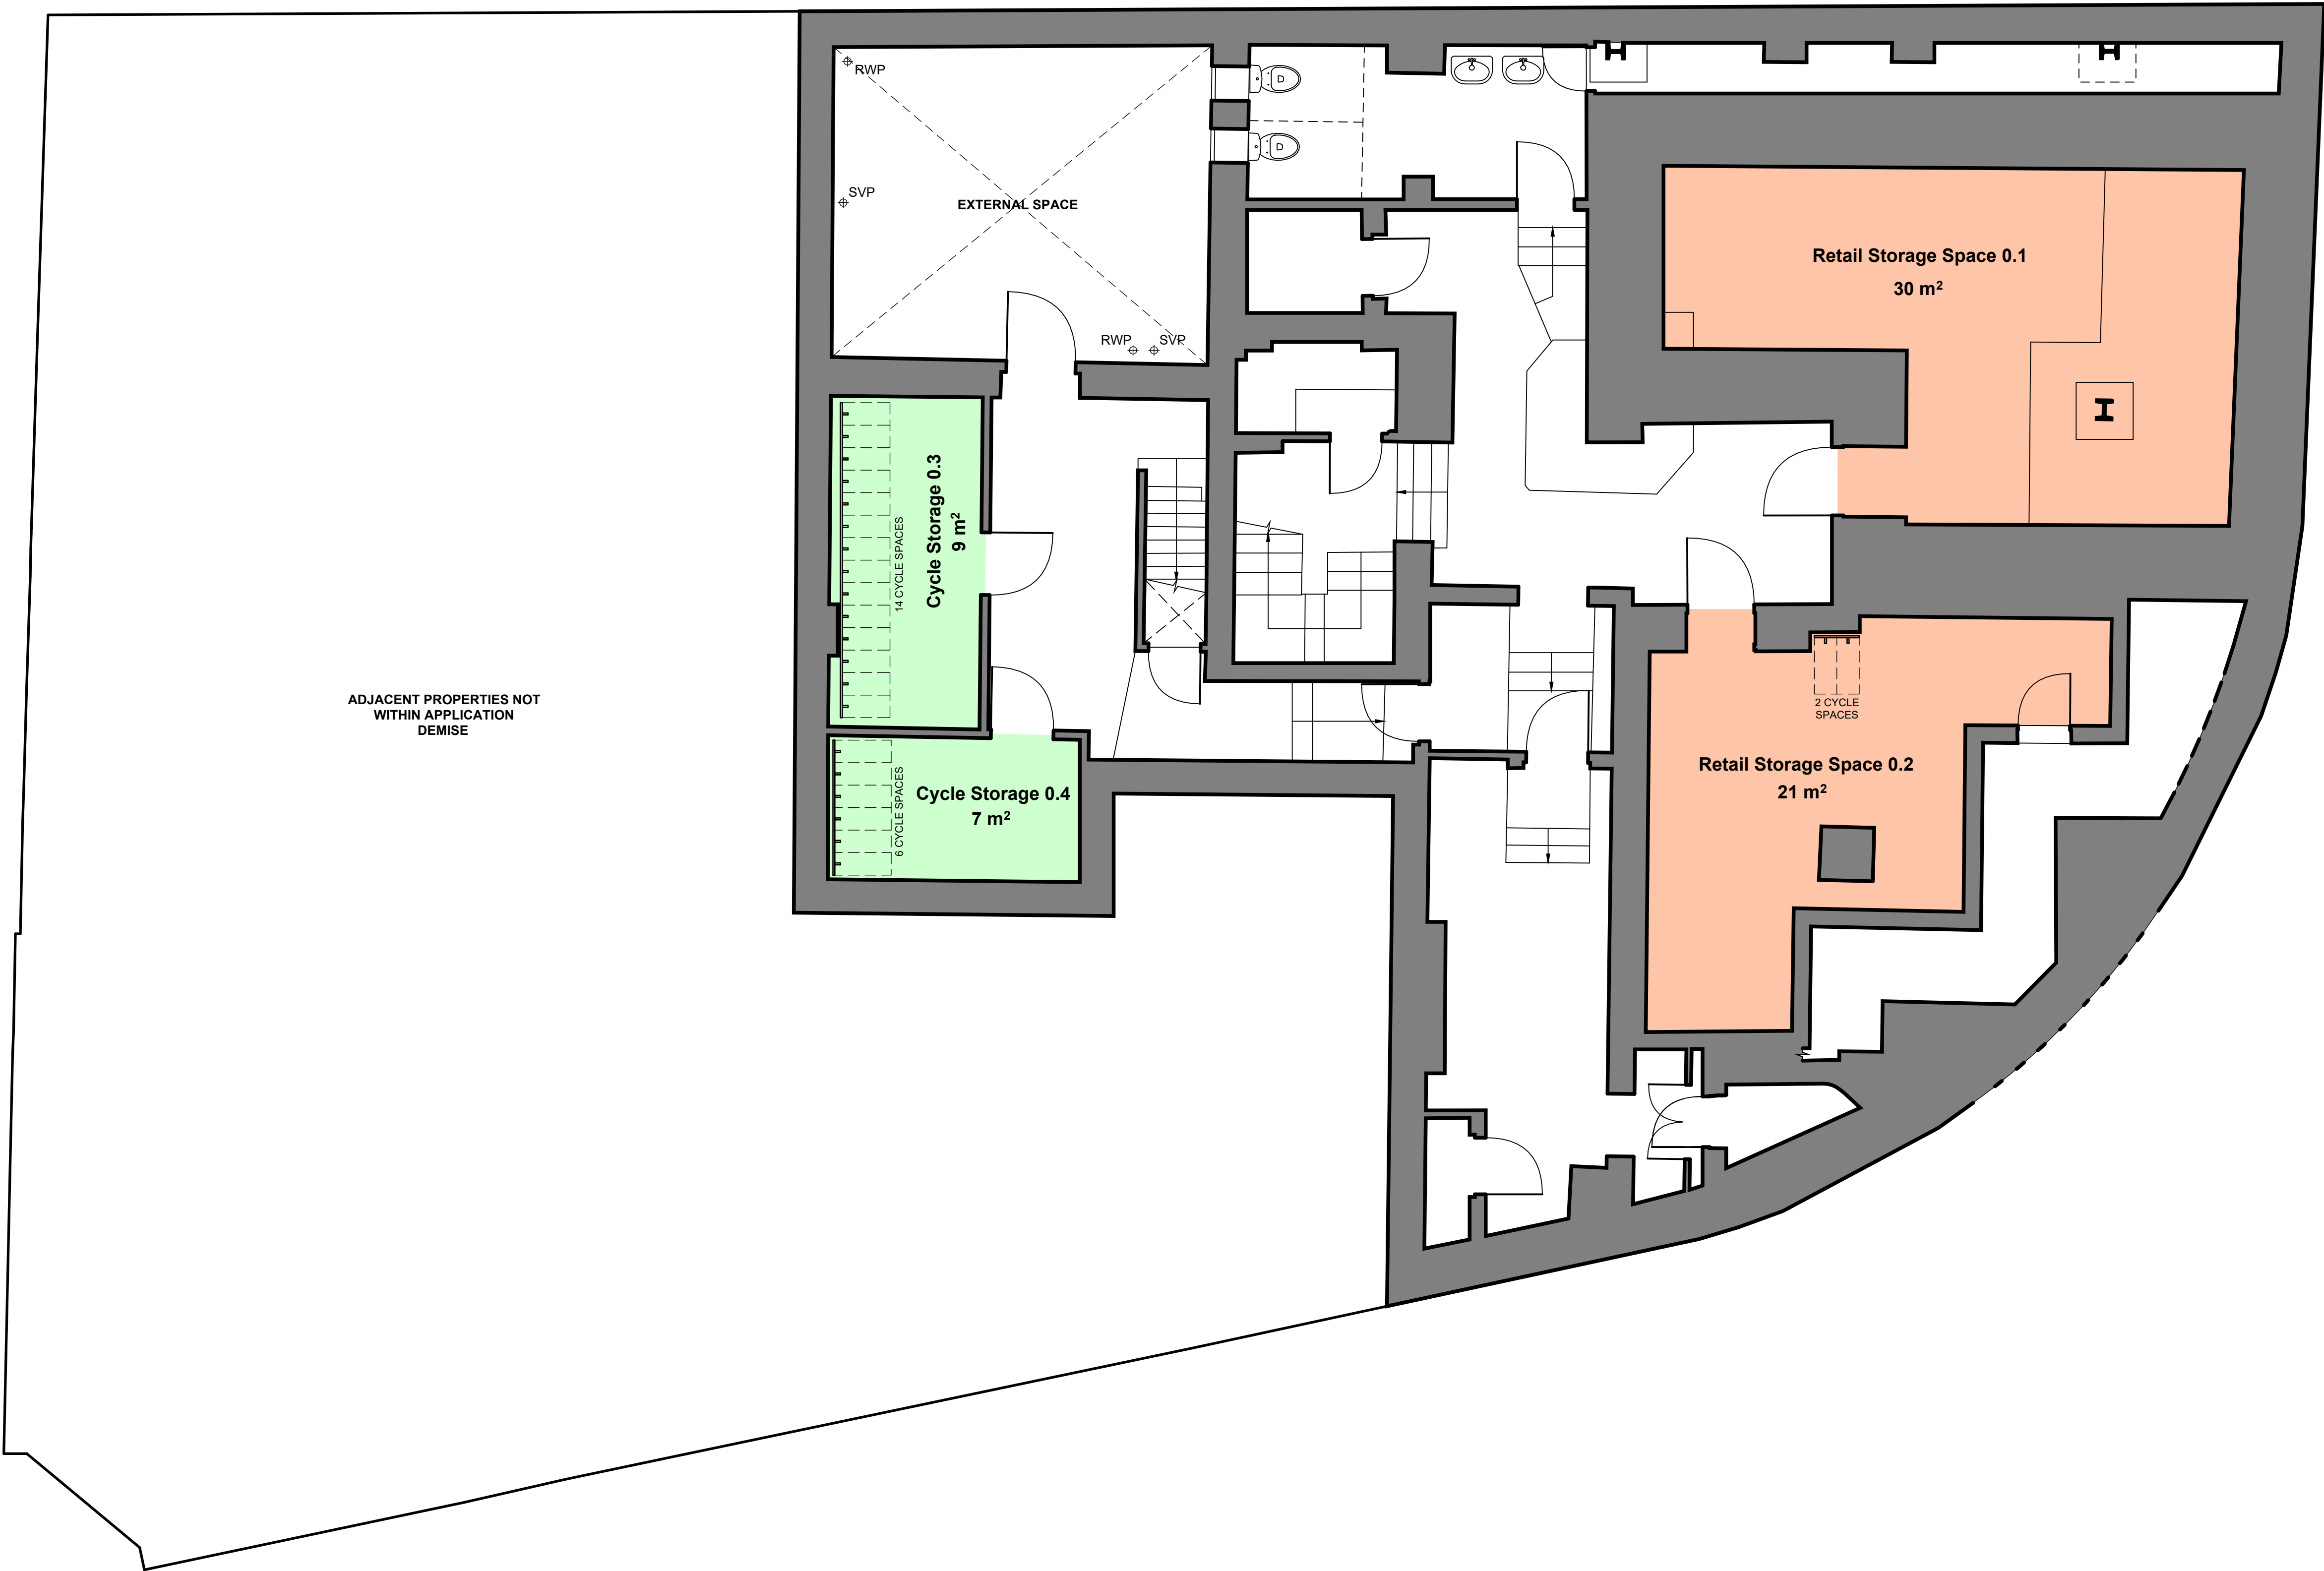


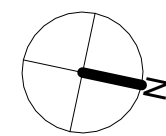

No	Apartment Type	Area m²	Area ft²
Level 0			
0.1	Retail Storage	30	323
0.2	Retail Storage	21	226
0.3	Cycle Storage	9	97
0.4	Retail Storage	7	75

Key

- Existing Building Elements
- Proposed Building Elements
- Existing Elements Moved / Repurposed
- 1 Bed 2 People Apartment
- Studio Apartment
- 2 Bed Apartment
- Retail Space
- Cycle Storage
- Back of House Space

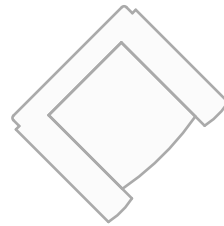

Indicative Furniture Layout

P1	Planning Submission	15.04.26
Revision:	Description:	Date:
Project:	Originator: CA XX B1 DR A Number: 00_0001 Revision: P1	
Project:	Former Barclays Bank 1 King Street South Shields NE33 1DA	CAL Project No: 24.044
Client:	Regal Bifrons Properties Ltd	
Drawing:	Proposed Basement GA Plan	
Scale:	1 : 50	Print Size: A1 Drawn By: RH Checkd By: CK



Map House,
3 George Stephenson Court,
Preston Farm,
Stockton on Tees,
TS18 3TG

t : 01642 062521
e : info@createarchitecture.co.uk

Architectural Consultants | Land & Property Consultants |

a Private Limited Company - reg. no. 08859320

CIAT
affiliate group
body corporate