
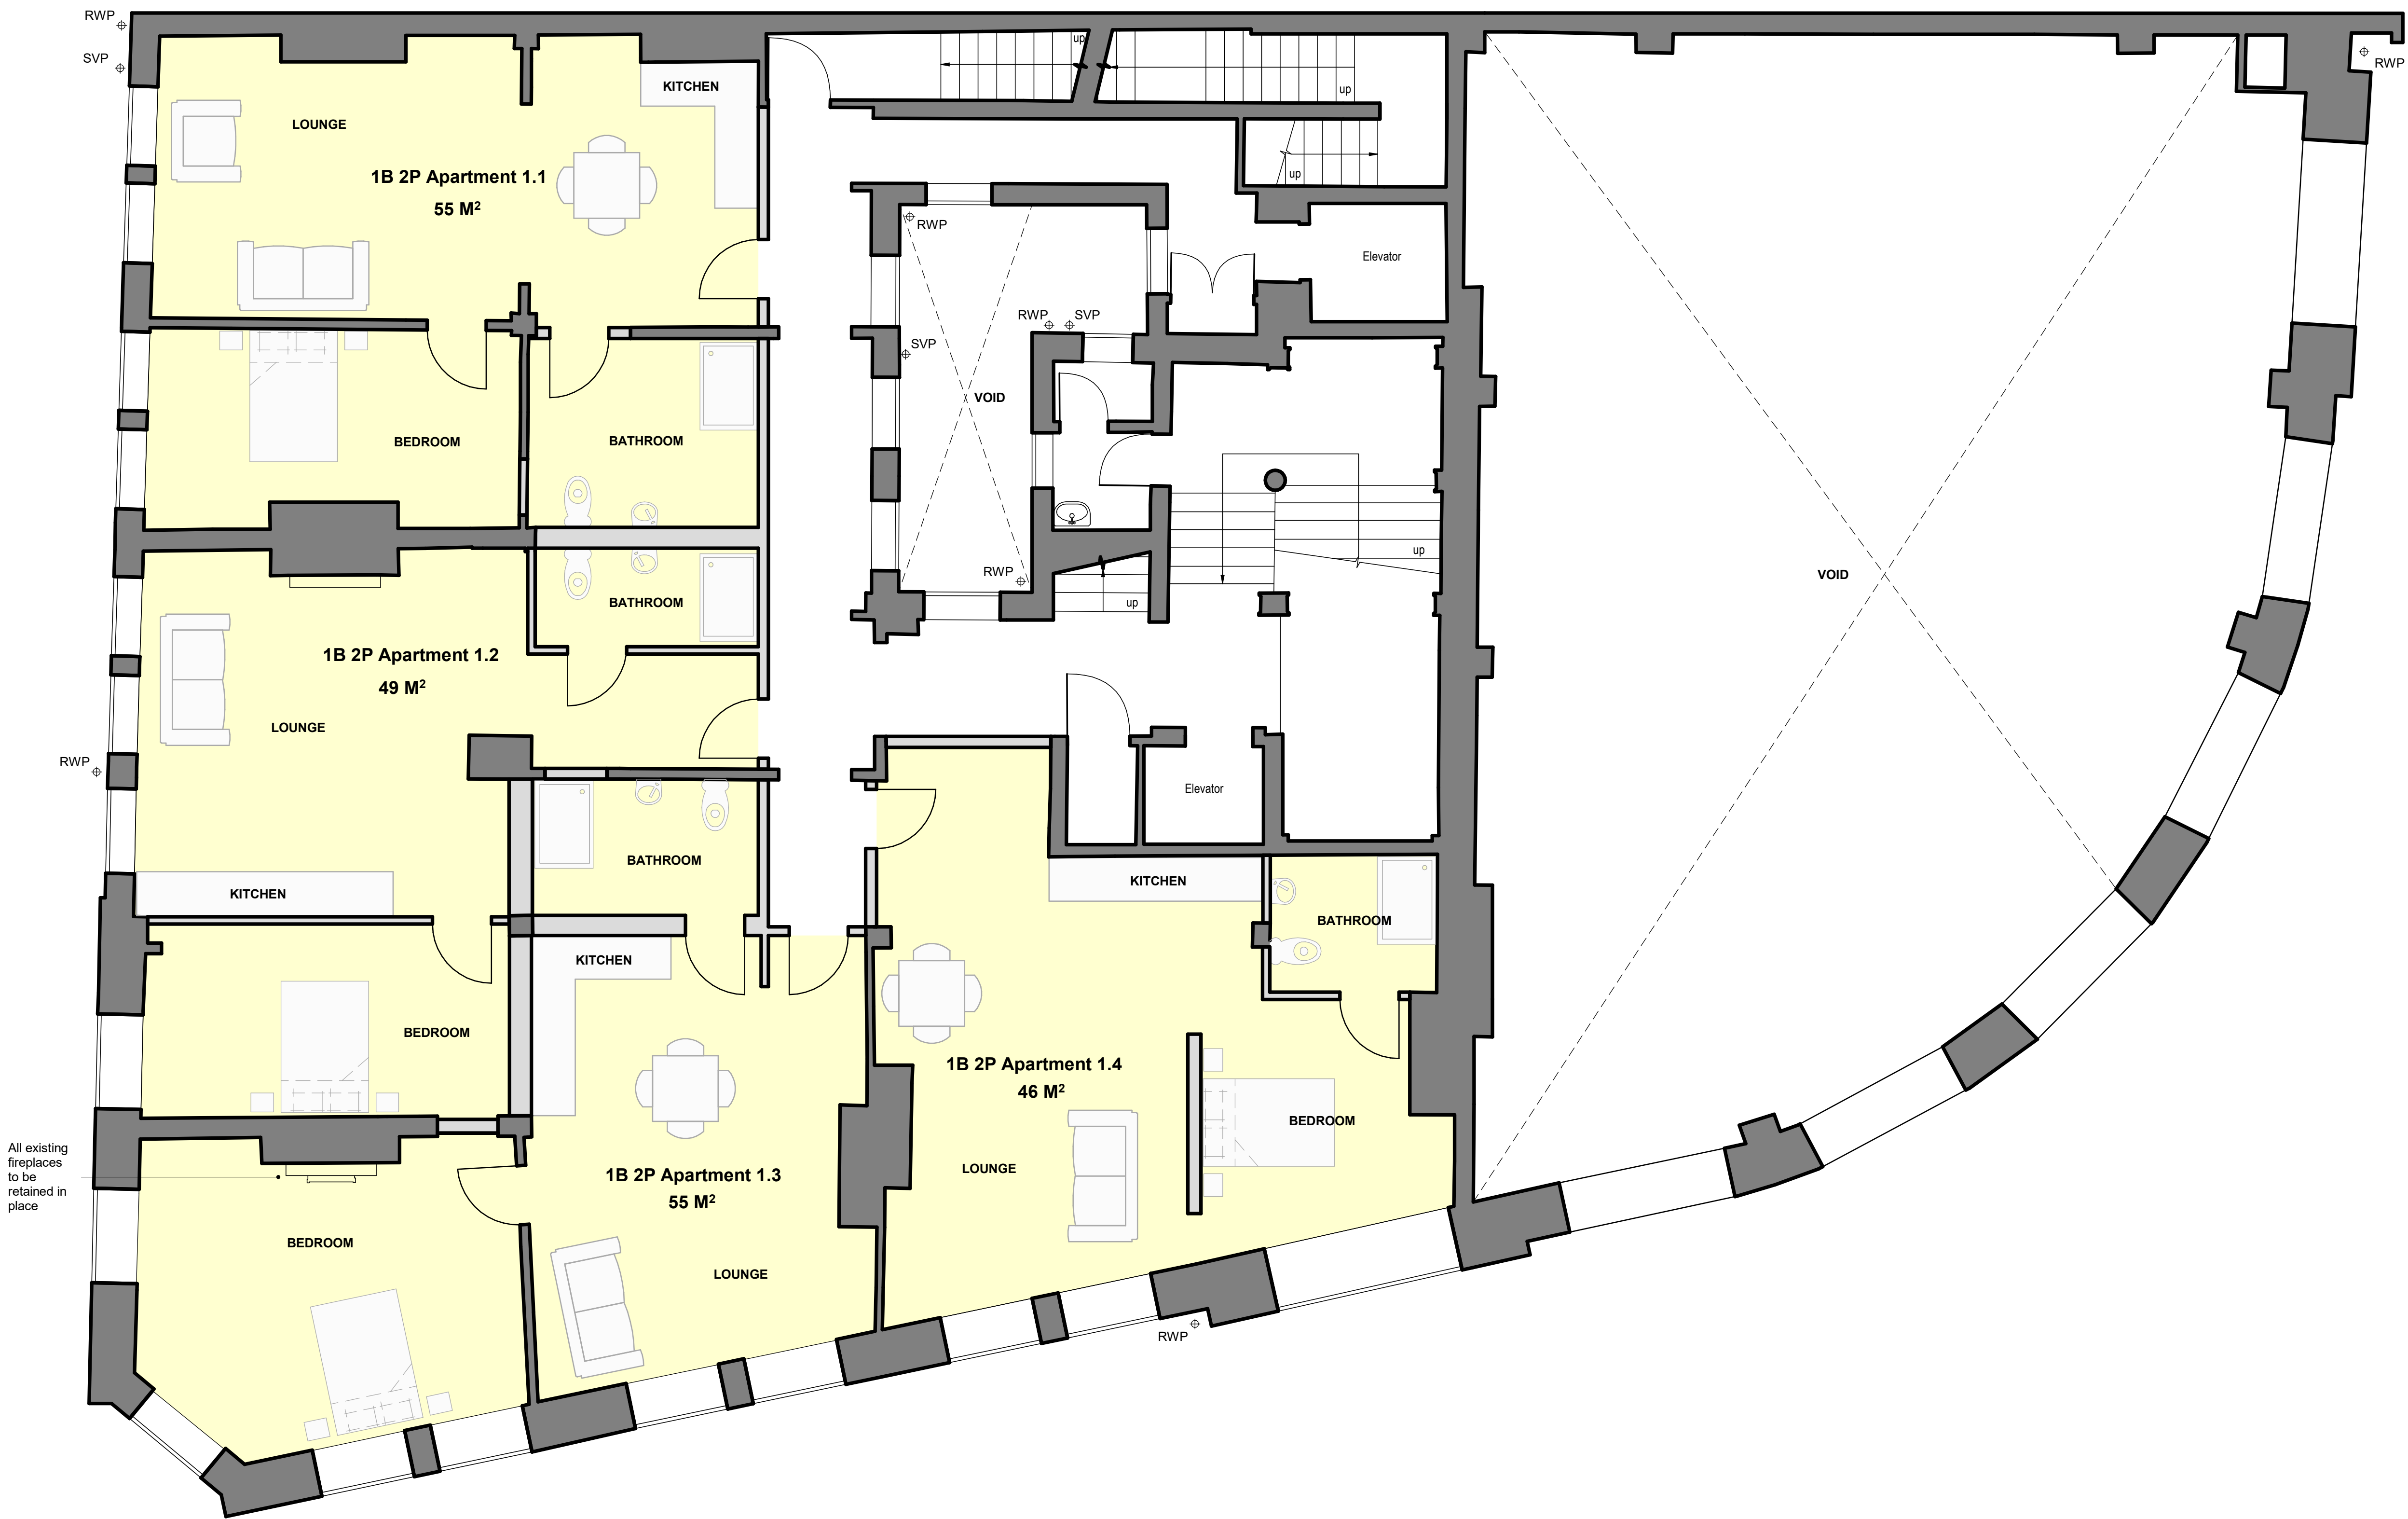


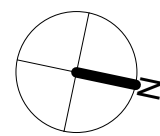


No	Apartment Type	Area m ²	Area ft ²
Level 1			
1.1	1B 2P Apartment	55	592
1.2	1B 2P Apartment	49	527
1.3	1B 2P Apartment	55	592
1.4	1B 2P Apartment	46	495

Key

- Existing Building Elements
- Proposed Building Elements
- Existing Elements Moved / Repurposed
- 1B 2P Apartment
- Studio Apartment
- Retail Space
- Indicative Furniture Layout

P1	Planning Submission	21.07.25
Revision:	Description:	Date:
Project:	Originator: CA Volume: XX Levels: 01 Type: DR Role: A Number: 00_006 Revision: P1	
Project:	Former Barclays Bank 1 King Street South Shields NE33 1DA	CAL Project No: 24.044
Client:	Regal Bifrons Properties Ltd	
Drawing:	Proposed First Floor GA Plan	
Scale:	1 : 50	Print Size: A1 Drawn By: RH Checkd By: CK

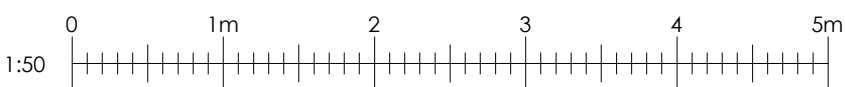

Map House,
3 George Stephenson Court,
Preston Farm,
Stockton on Tees,
TS18 3TG

t : 01642 062521
e : info@createarchitecture.co.uk

Architectural Consultants | Land & Property Consultants |
a Private Limited Company - reg. no. 08859320

CIAT
affiliate group
body corporate