
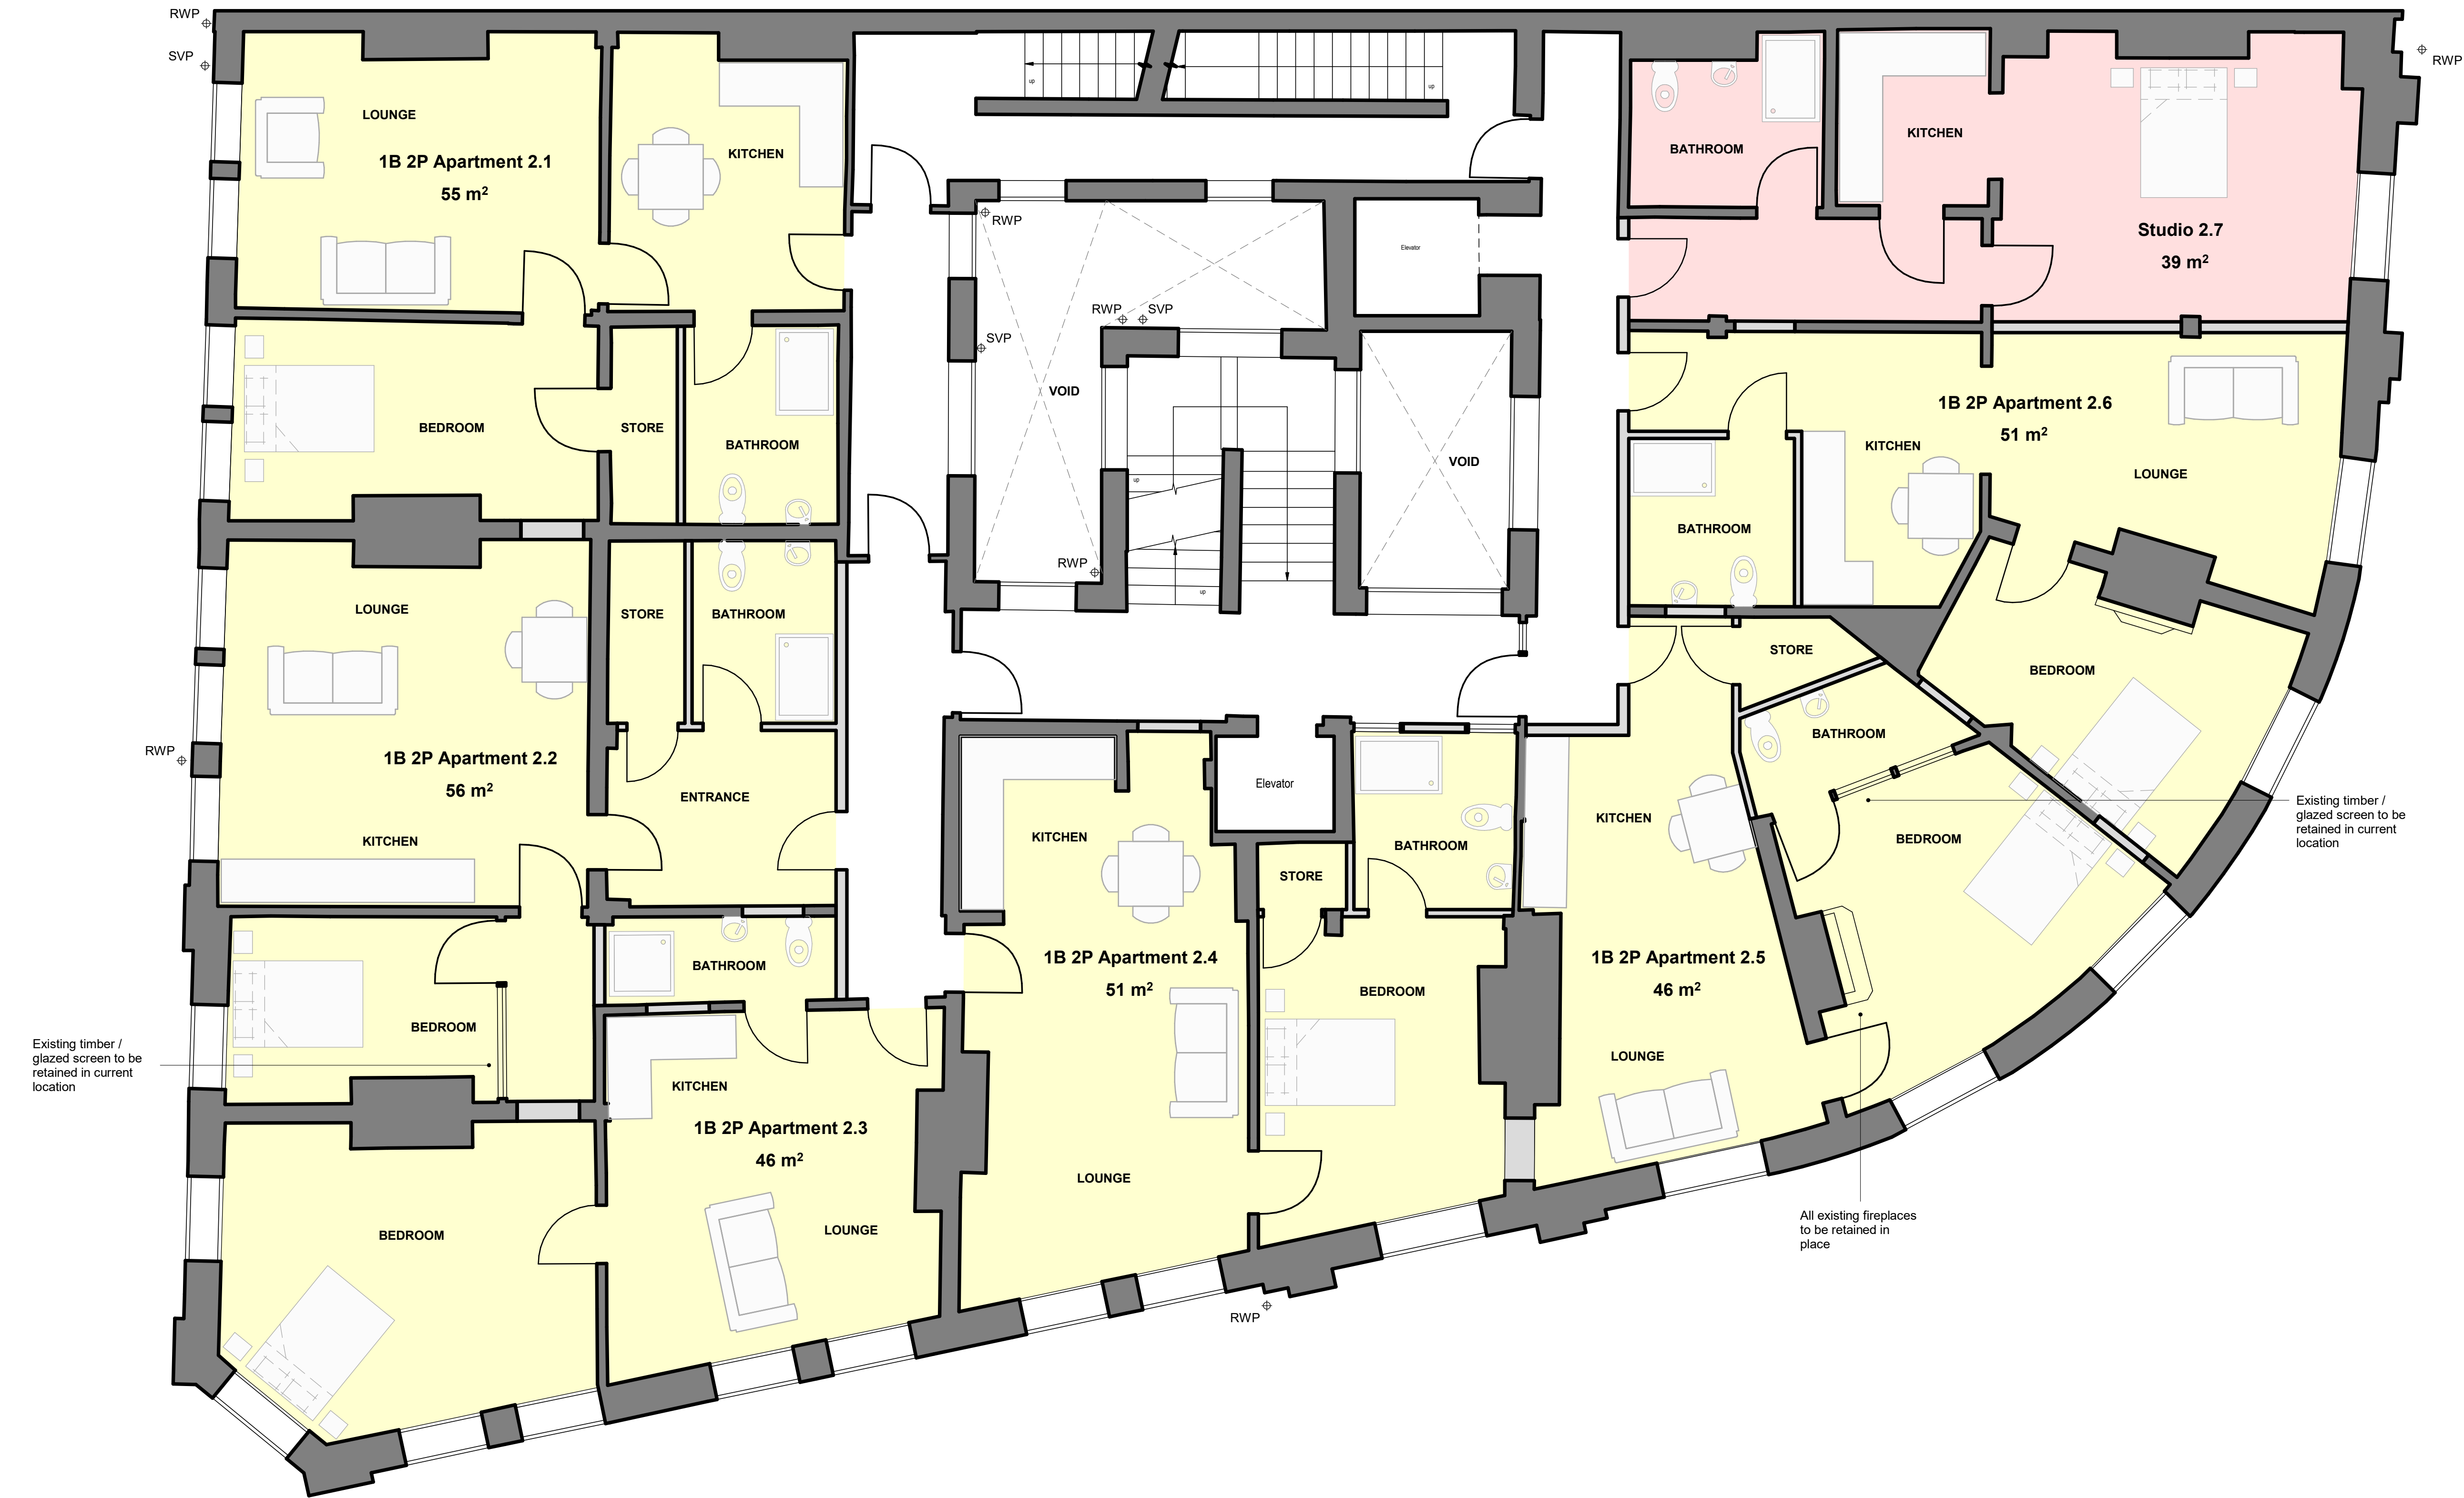


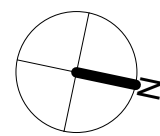

No	Apartment Type	Area m ²	Area ft ²
Level 2			
2.1	1B 2P Apartment	55	592
2.2	1B 2P Apartment	56	603
2.3	1B 2P Apartment	46	495
2.4	1B 2P Apartment	51	549
2.5	1B 2P Apartment	46	495
2.6	1B 2P Apartment	51	549
2.7	Studio	39	420

- Key
- Existing Building Elements
- Proposed Building Elements
- Existing Elements Moved / Repurposed
- 1B 2P Apartment
- Studio Apartment
- Retail Space
- Indicative Furniture Layout

P1	Planning Submission	21.07.25
Revision:	Description:	Date:
Project:	Originator: CA Volume: XX Levels: 02 Type: DR Role: A Number: 00_009 Revision: P1	
Project:	Former Barclays Bank 1 King Street South Shields NE33 1DA	CAL Project No: 24.044
Client:	Regal Bifrons Properties Ltd	
Drawing:	Proposed Second Floor GA Plan	
Scale:	1 : 50	Print Size: A1 Drawn By: RH Checkd By: CK

Map House,
3 George Stephenson Court,
Preston Farm,
Stockton on Tees,
TS18 3TG

t : 01642 062521
e : info@createarchitecture.co.uk

Architectural Consultants | Land & Property Consultants |
a Private Limited Company - reg. no. 08859320

CIAT

affiliate group
body corporate

