
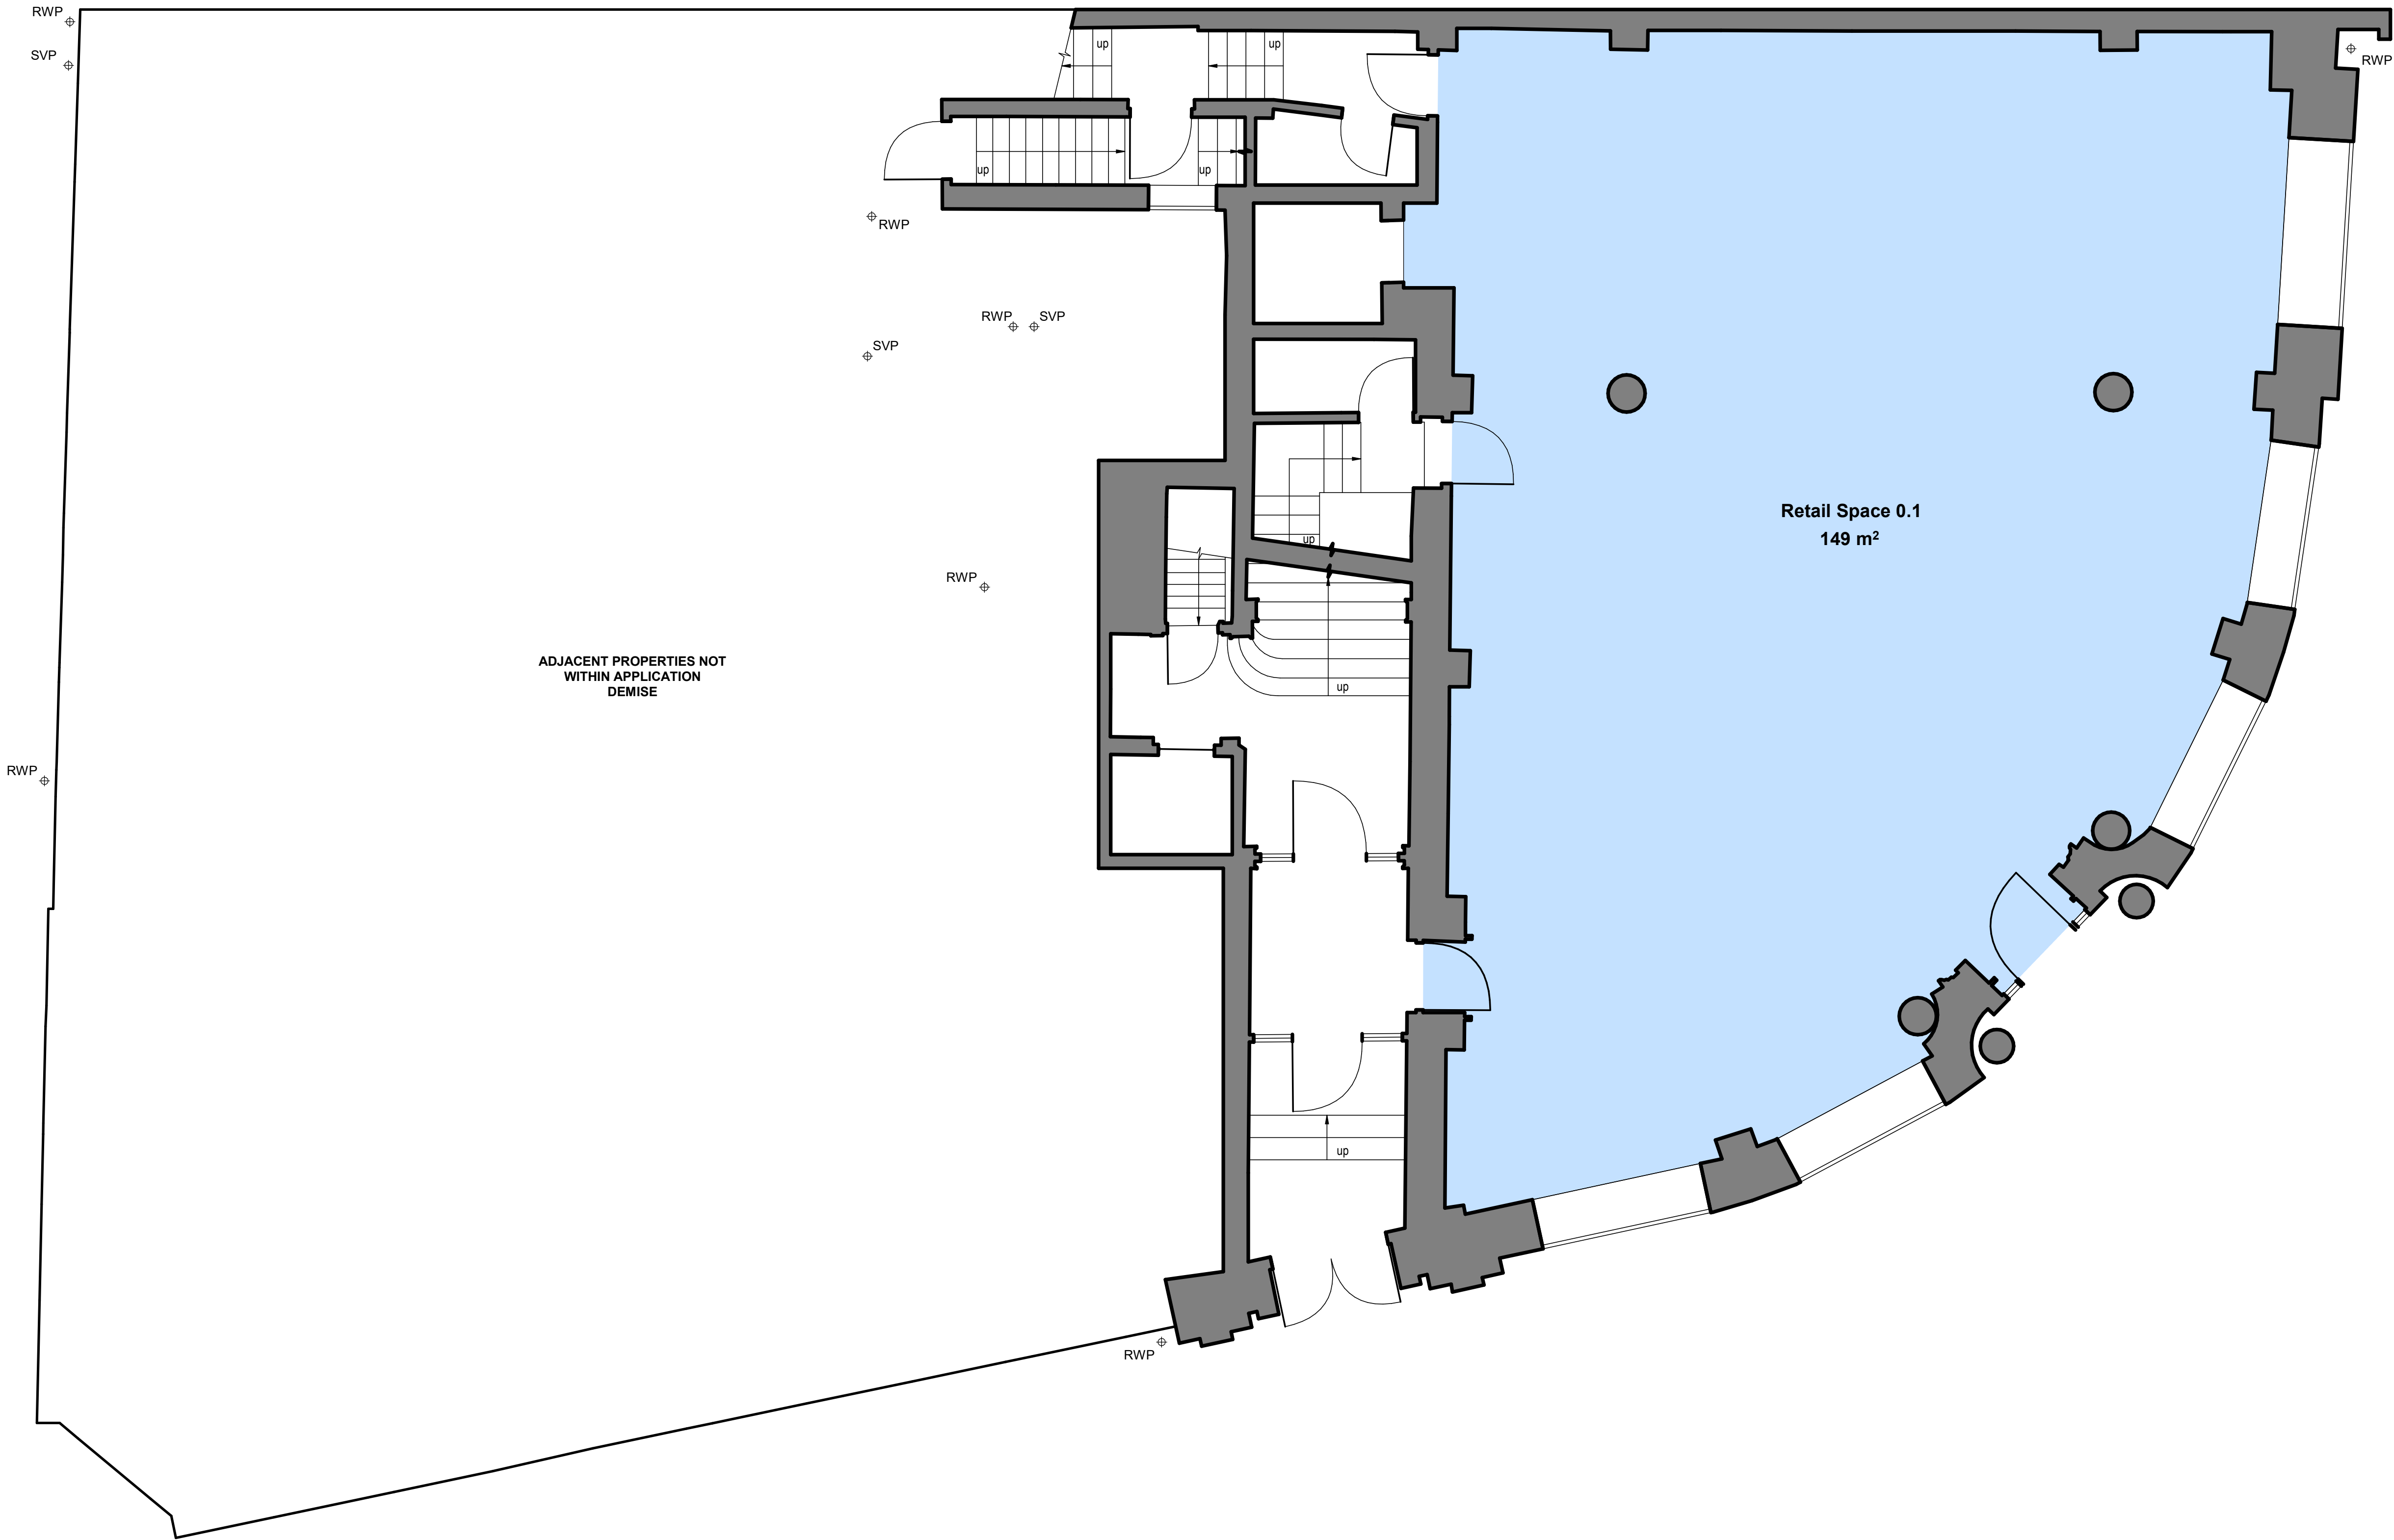


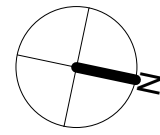

No	Apartment Type	Area m²	Area ft²
Level 0			
0.1	Retail Space	149	1604

Key

Existing Building Elements

Proposed Building Elements

Existing Elements Moved / Repurposed

1B 2P Apartment

Studio Apartment

Retail Space

Indicative Furniture Layout

P1		Planning Submission					21.07.25	
Revision:		Description:					Date:	
Project:	Originator:	Volume:	Levels:	Type:	Role:	Number:	Revision:	
24.044	CA	XX	00	DR	A	00_003	P1	
Project:	Former Barclays Bank 1 King Street South Shields NE33 1DA					CAL Project No: 24.044		
Client:		Regal Bifrons Properties Ltd						
Drawing:		Proposed Ground Floor GA Plan						
Scale:	1 : 50	Print Size:	A1	Drawn By:	RH	Checked By:	CK	

A

Map House,
3 George Stephenson Court,
Preston Farm,
Stockton on Tees,
TS18 3TG

t : 01642 062521
e : info@createarchitecture.co.uk

Architectural Consultants | Land & Property Consultants |
a Private Limited Company - reg. no. 08859320

CIAT

affiliate group
body corporate