



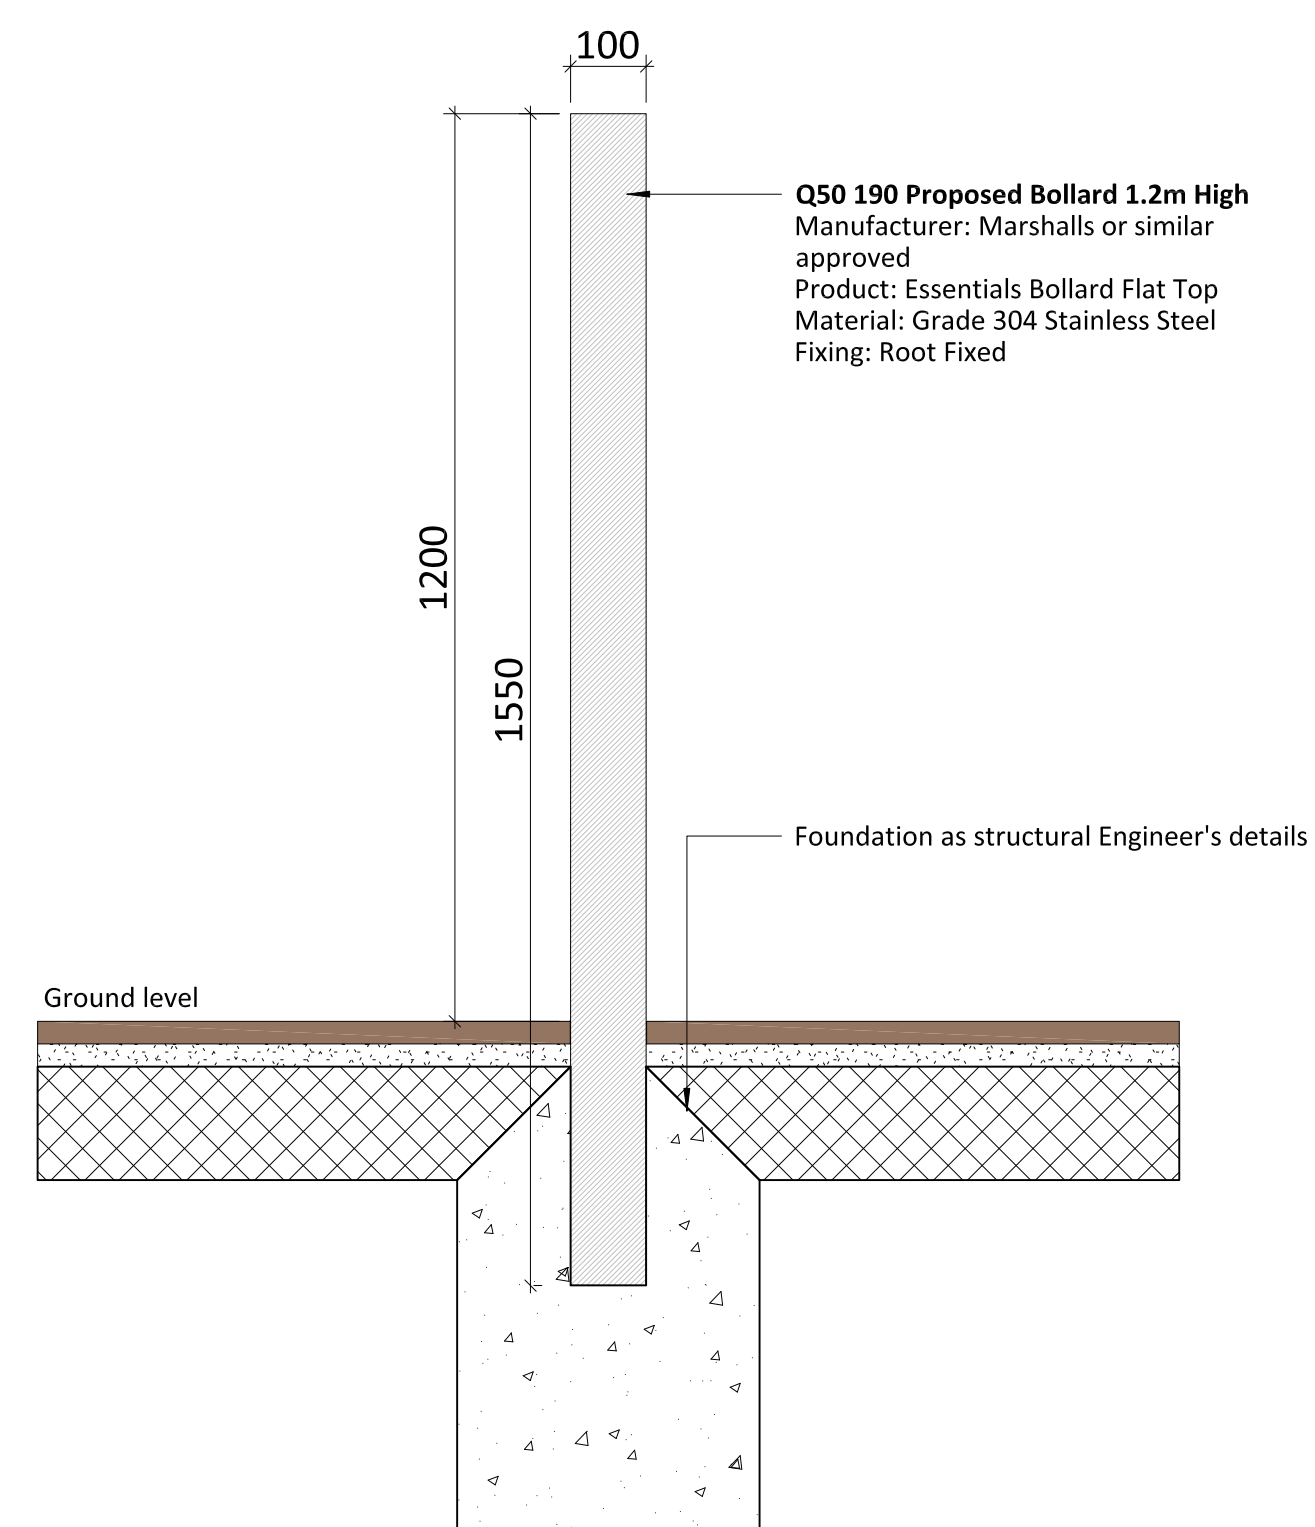

Furniture Detail - Proposed 1.2m high Bollard
1 : 10

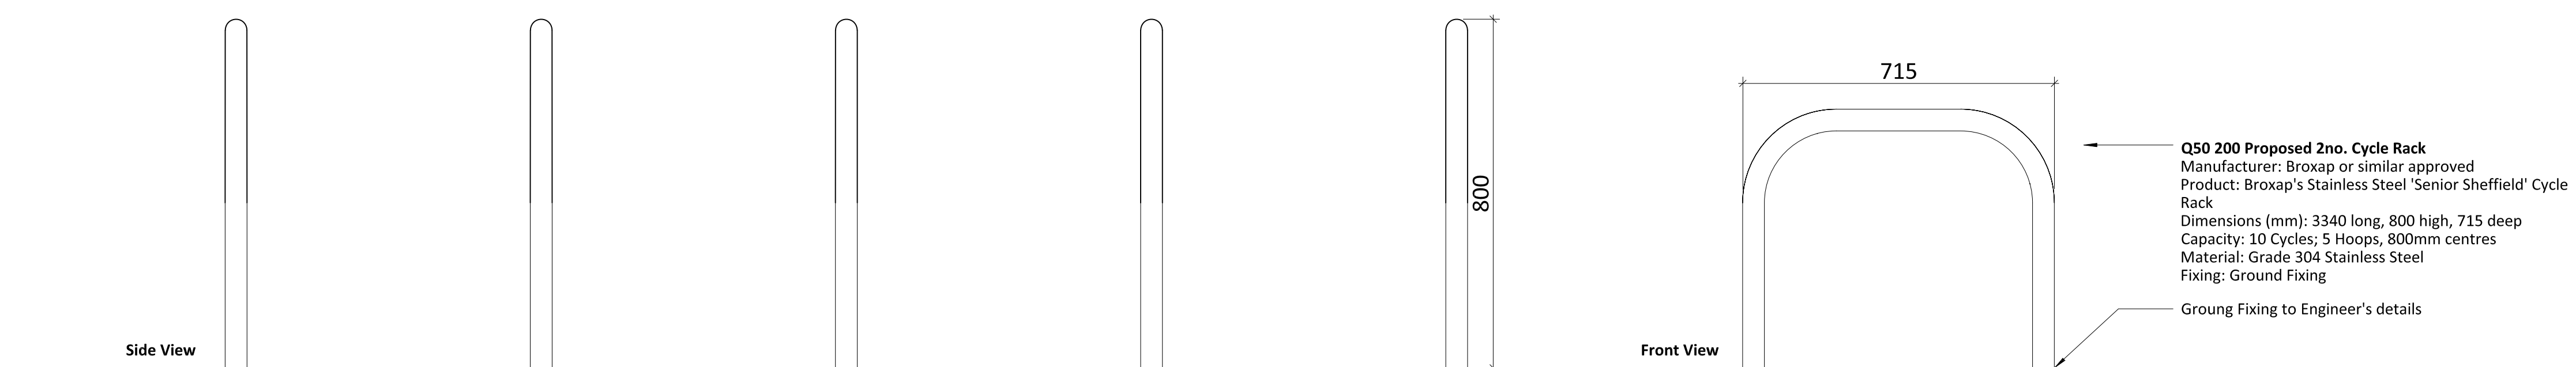

Furniture Detail - Proposed 2no. Cycle Rack
1 : 10

Furniture Detail - Proposed Cycle Shelter
1 : 20

First Issue	S2	C01	U17	M40	18/06/2021
Revision	02	Rev	Rev	Author	Amor
Client	South Tyneside Council				
Project	5764 - Mortimer Community College				
Title	Furniture Details				
Dwg. No.	5764-00B-22-ZZ-DR-L-000503				
Revision	C01				Scale As Indicated @ Date JUN2025