


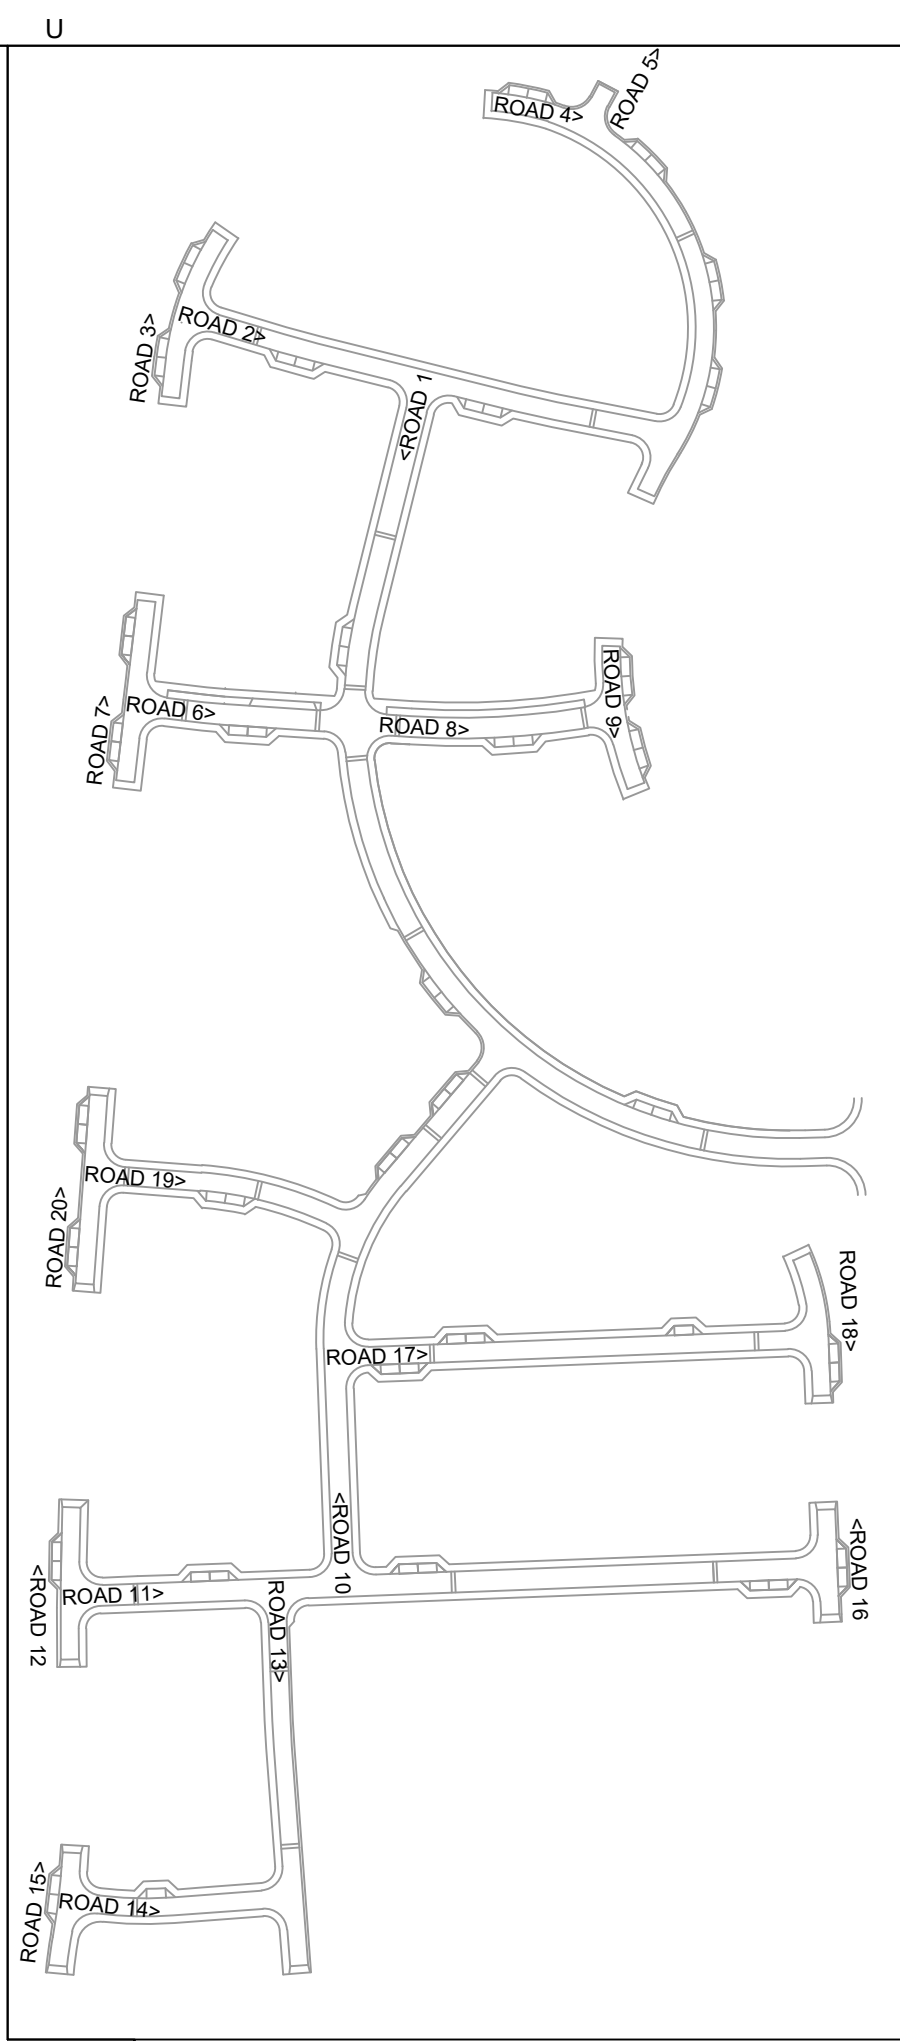
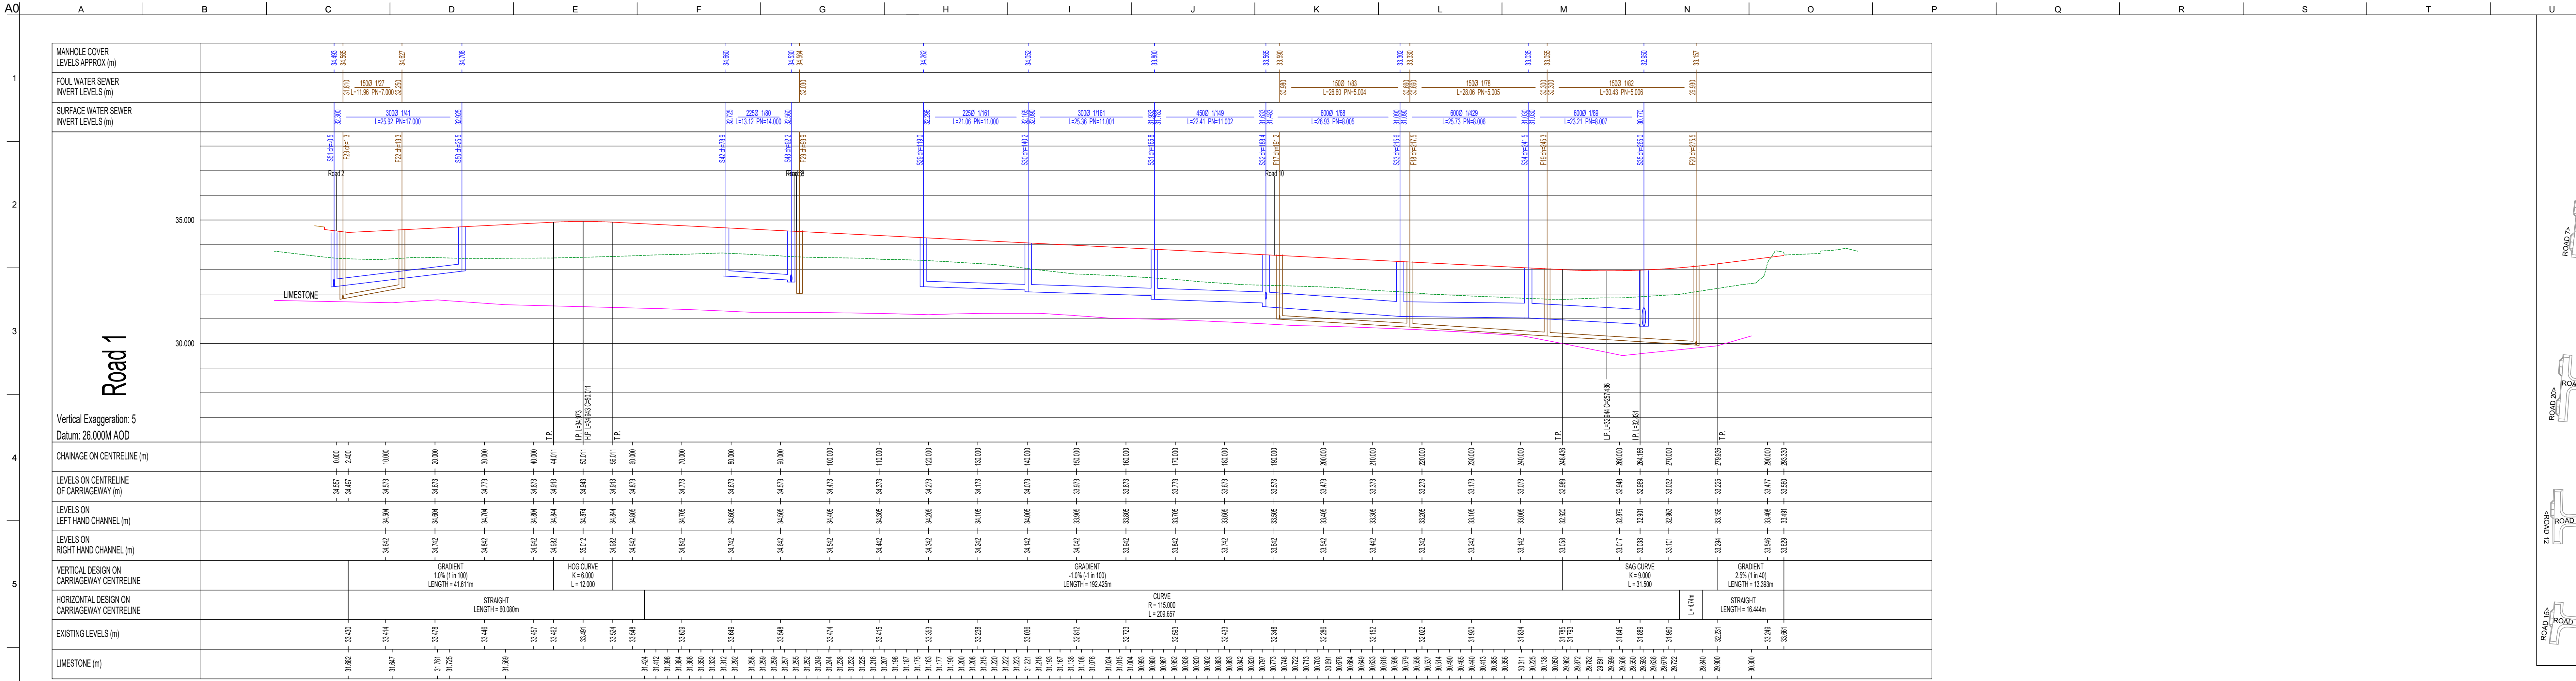


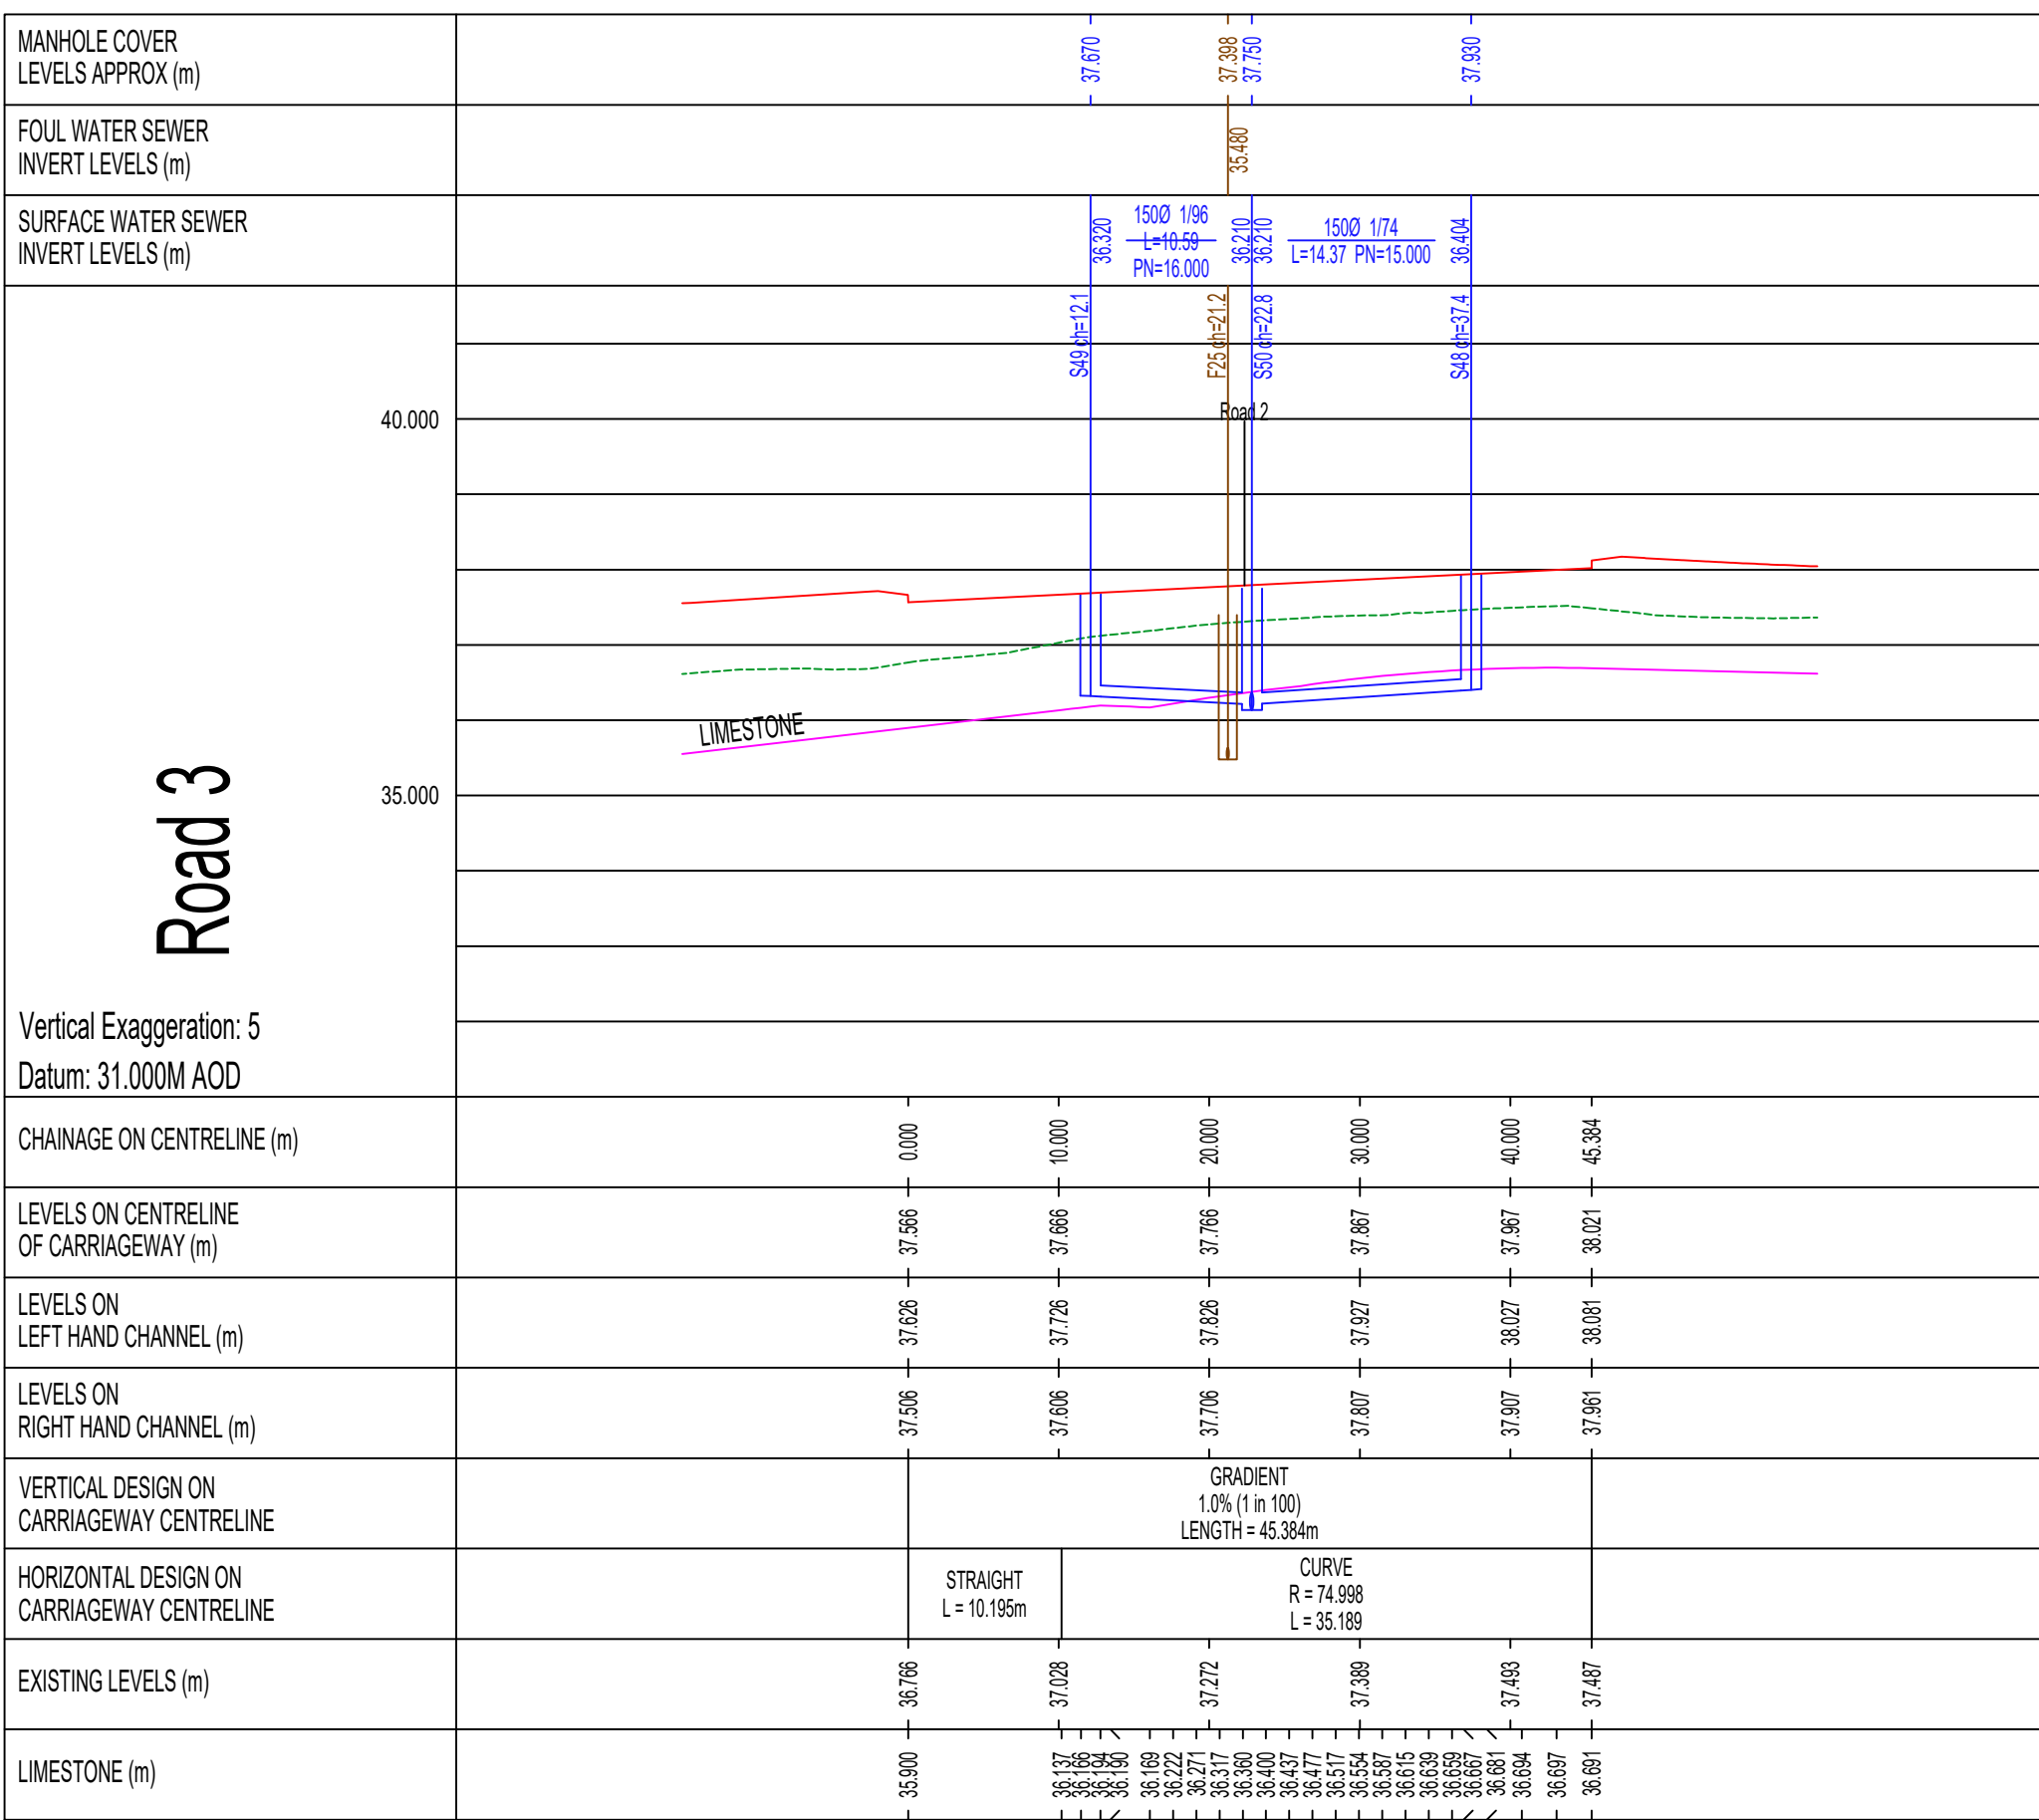

NOTE:
EXISTING LIMESTONE BEDROCK PROFILE GENERATED
BY SITE3D DESIGN SOFTWARE INTERPOLATING TRIAL
PITS AND BOREHOLE INFORMATION FROM
GEO-ENVIRONMENTAL ASSESSMENT REPORT, REF:
254660.A.1 BY INTELLIGENT GROUND SOLUTIONS LTD.

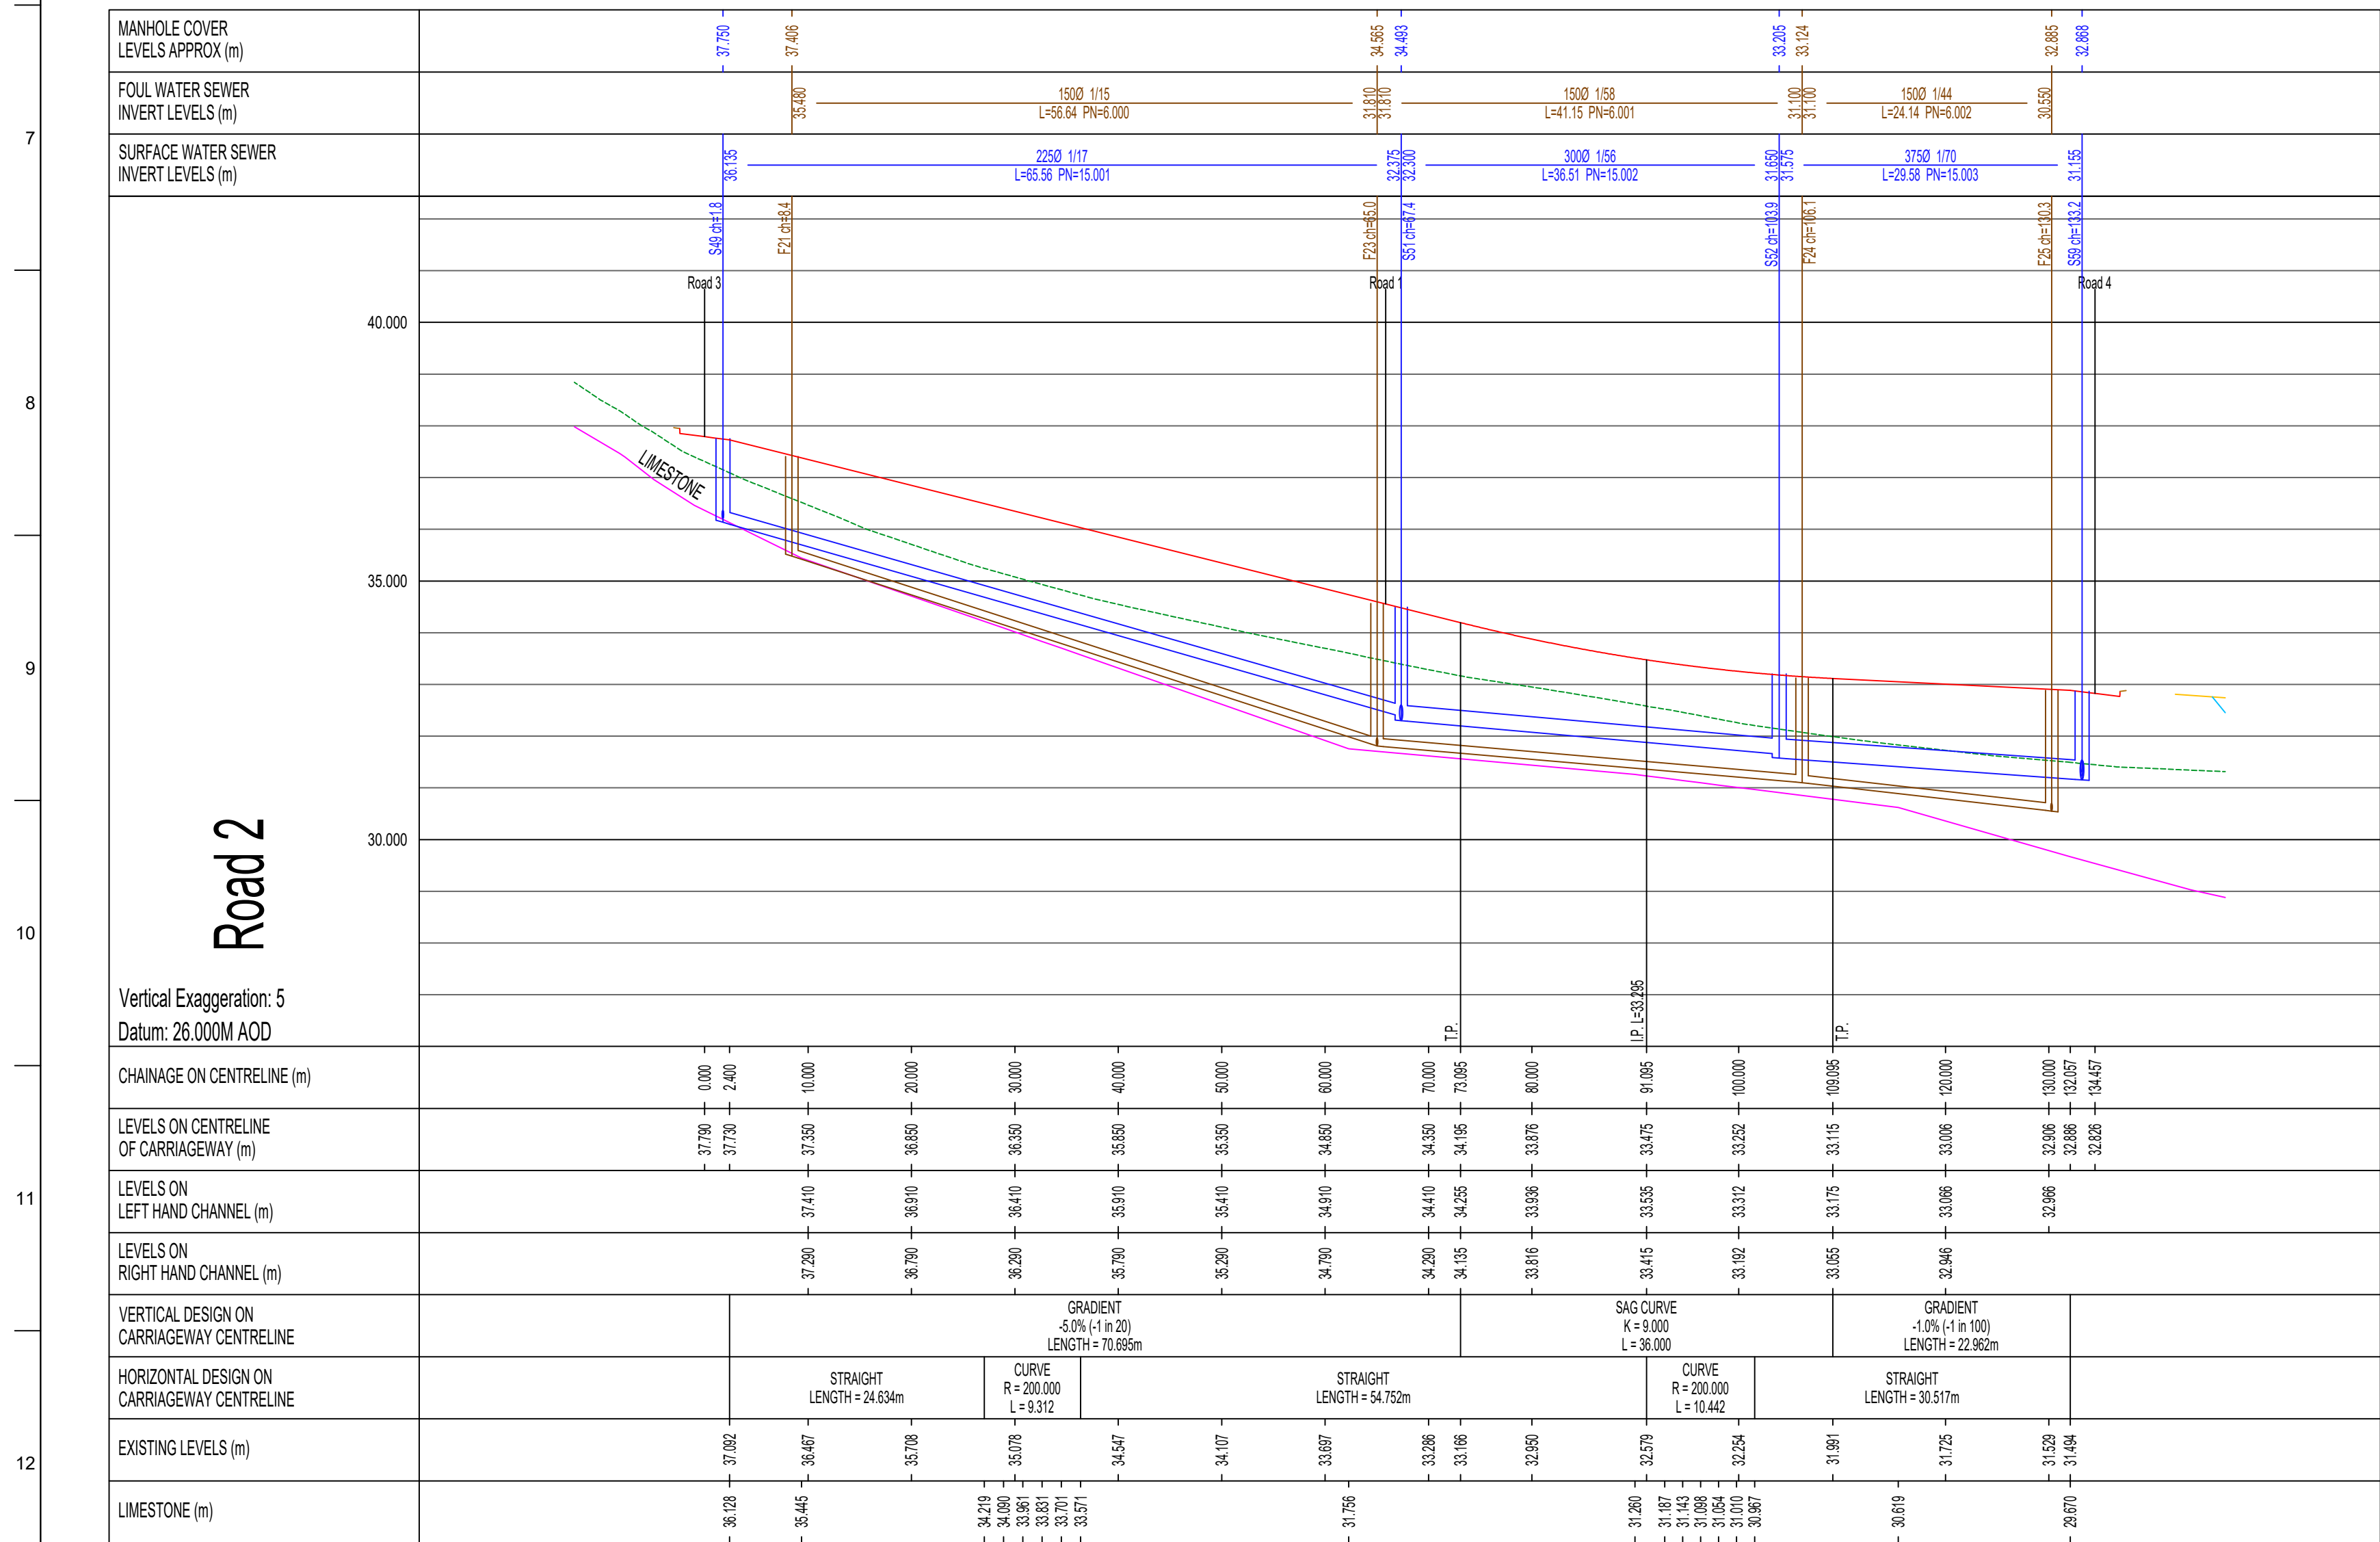

P4	04.12.25	Drawing 500 title renamed	AT	FB	PS
P3	14.11.25	Roads 1 & 2 amended	AS	AT	PS
P2	27.10.25	Amended to full revised layout	AT	FB	PS
P1	11.09.25	Preliminary Issue	AS	AT	AT
Issue	Date	Description	By	Chkd	Appd

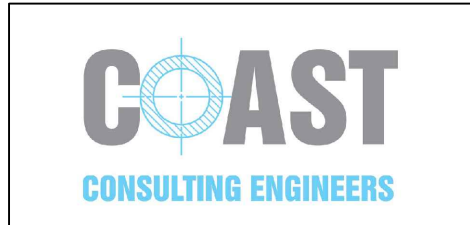

7 Elvaston Court, Northumberland Business Park, NE23 7RY
0191 5877779
Client

STORY HOMES
NORTH EAST

Job Title
LAND OFF MILL LANE
SOUTH SHIELDS

Drawing Title
ROAD AND SEWER LONGSECTIONS
SHEET 1 OF 4

Scale at A0
1:500(H), 1:100(V)

Drawing Status
PRELIMINARY

Job No	25041	Drawing No	11	Issue	P4
--------	-------	------------	----	-------	----