

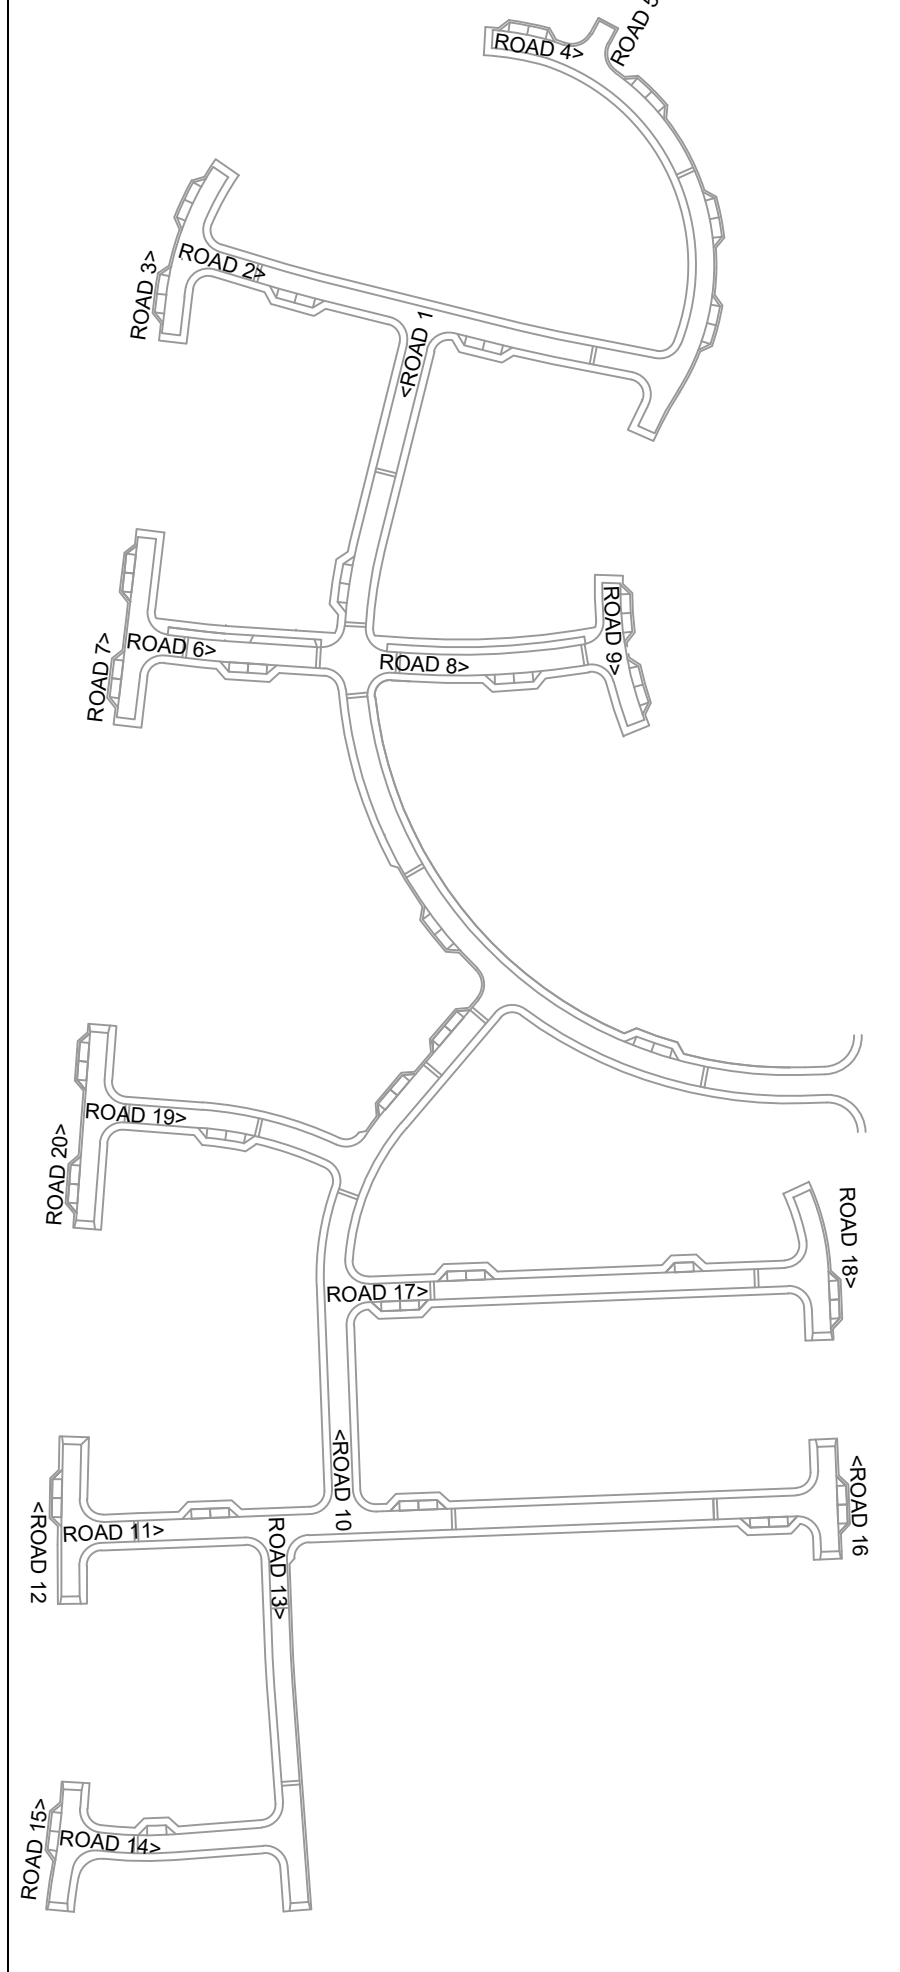
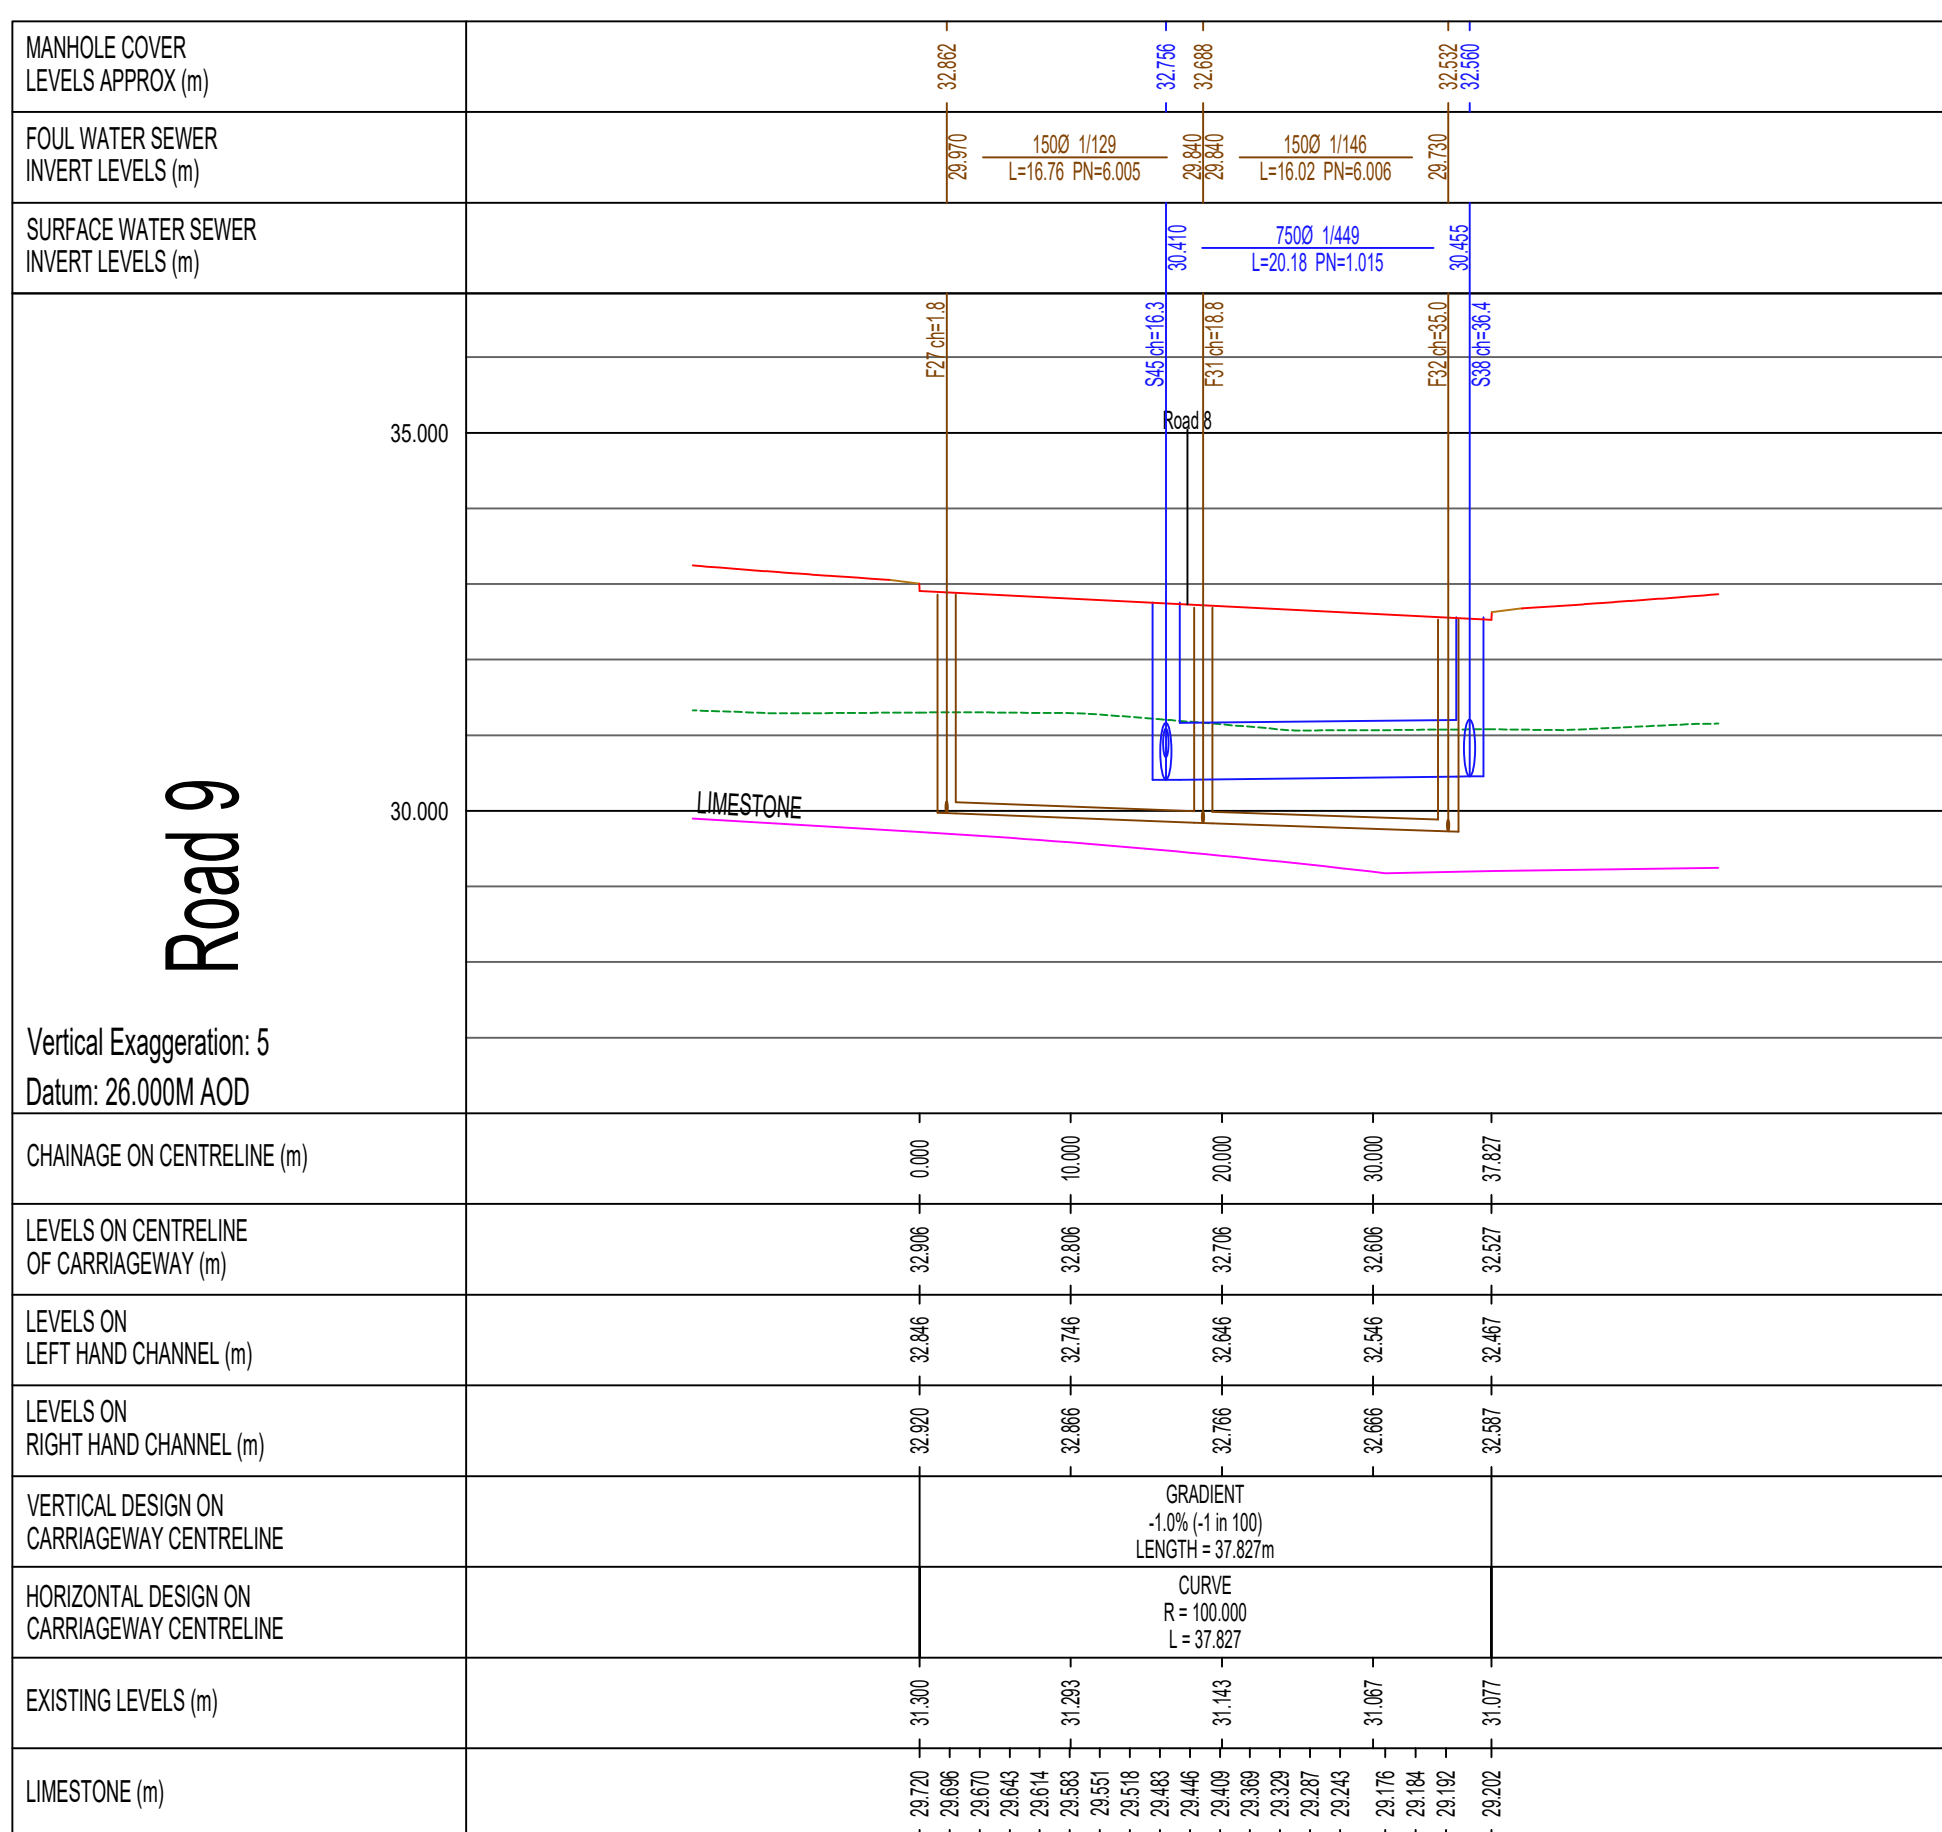
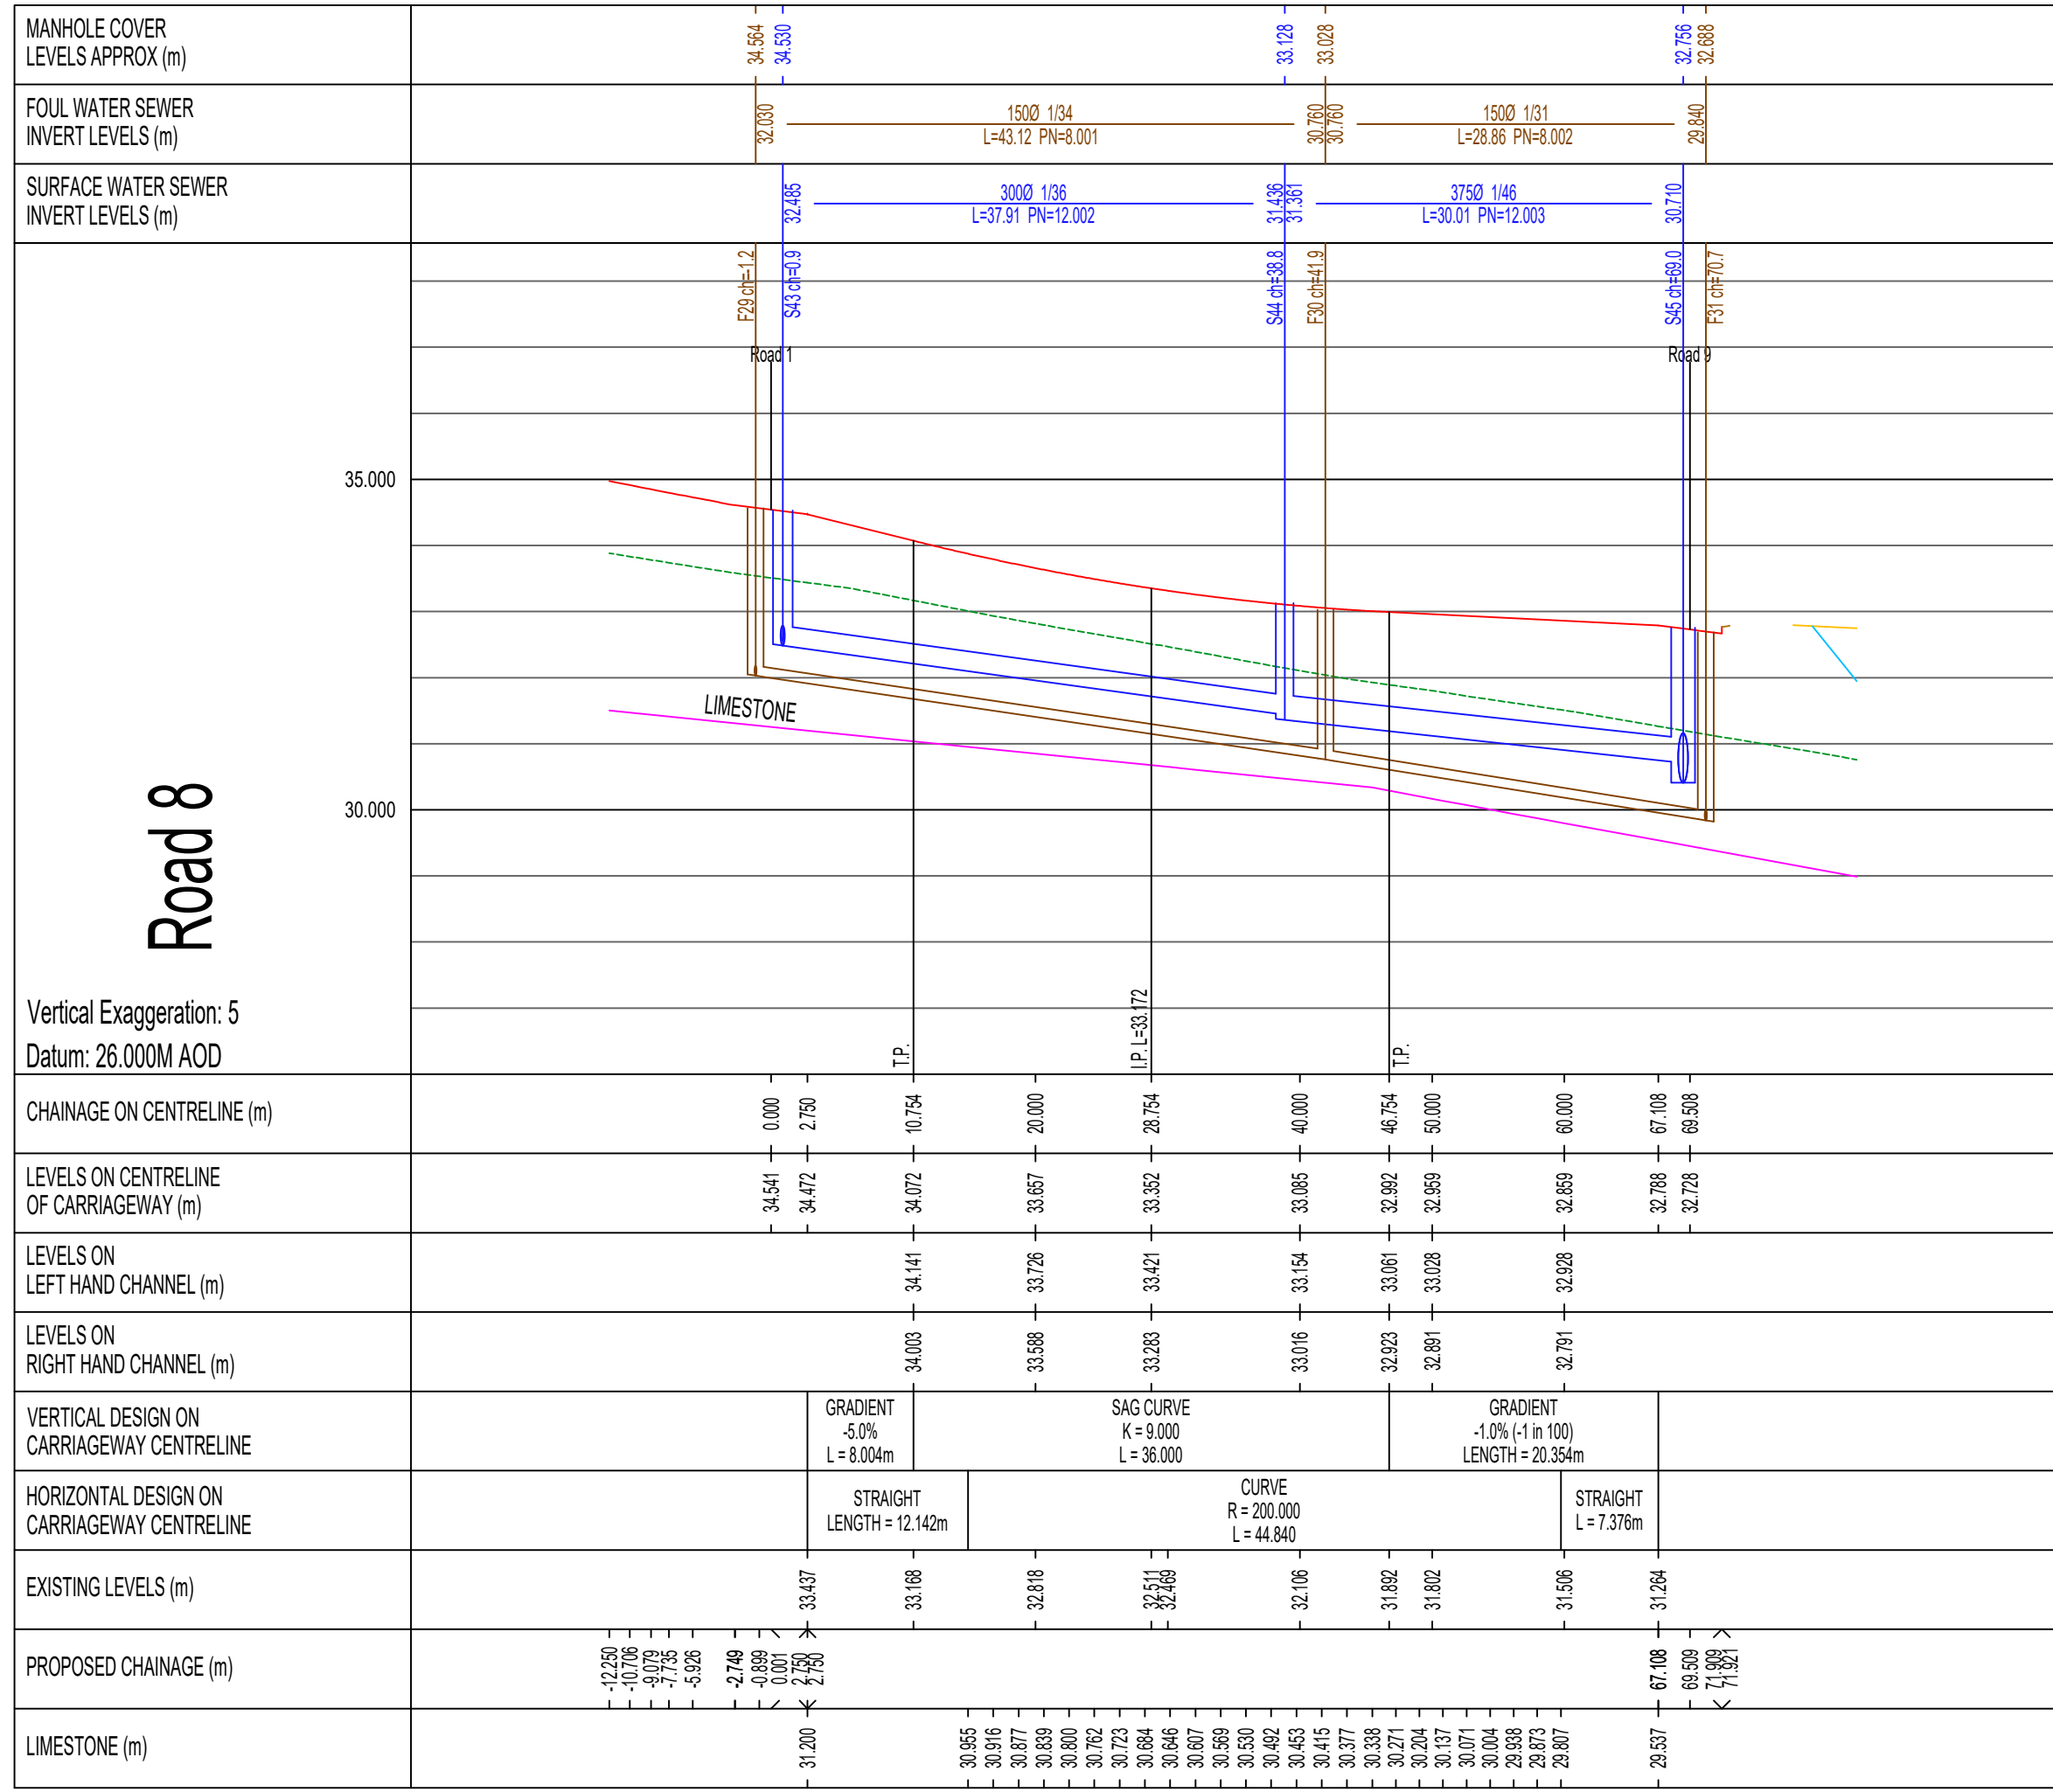
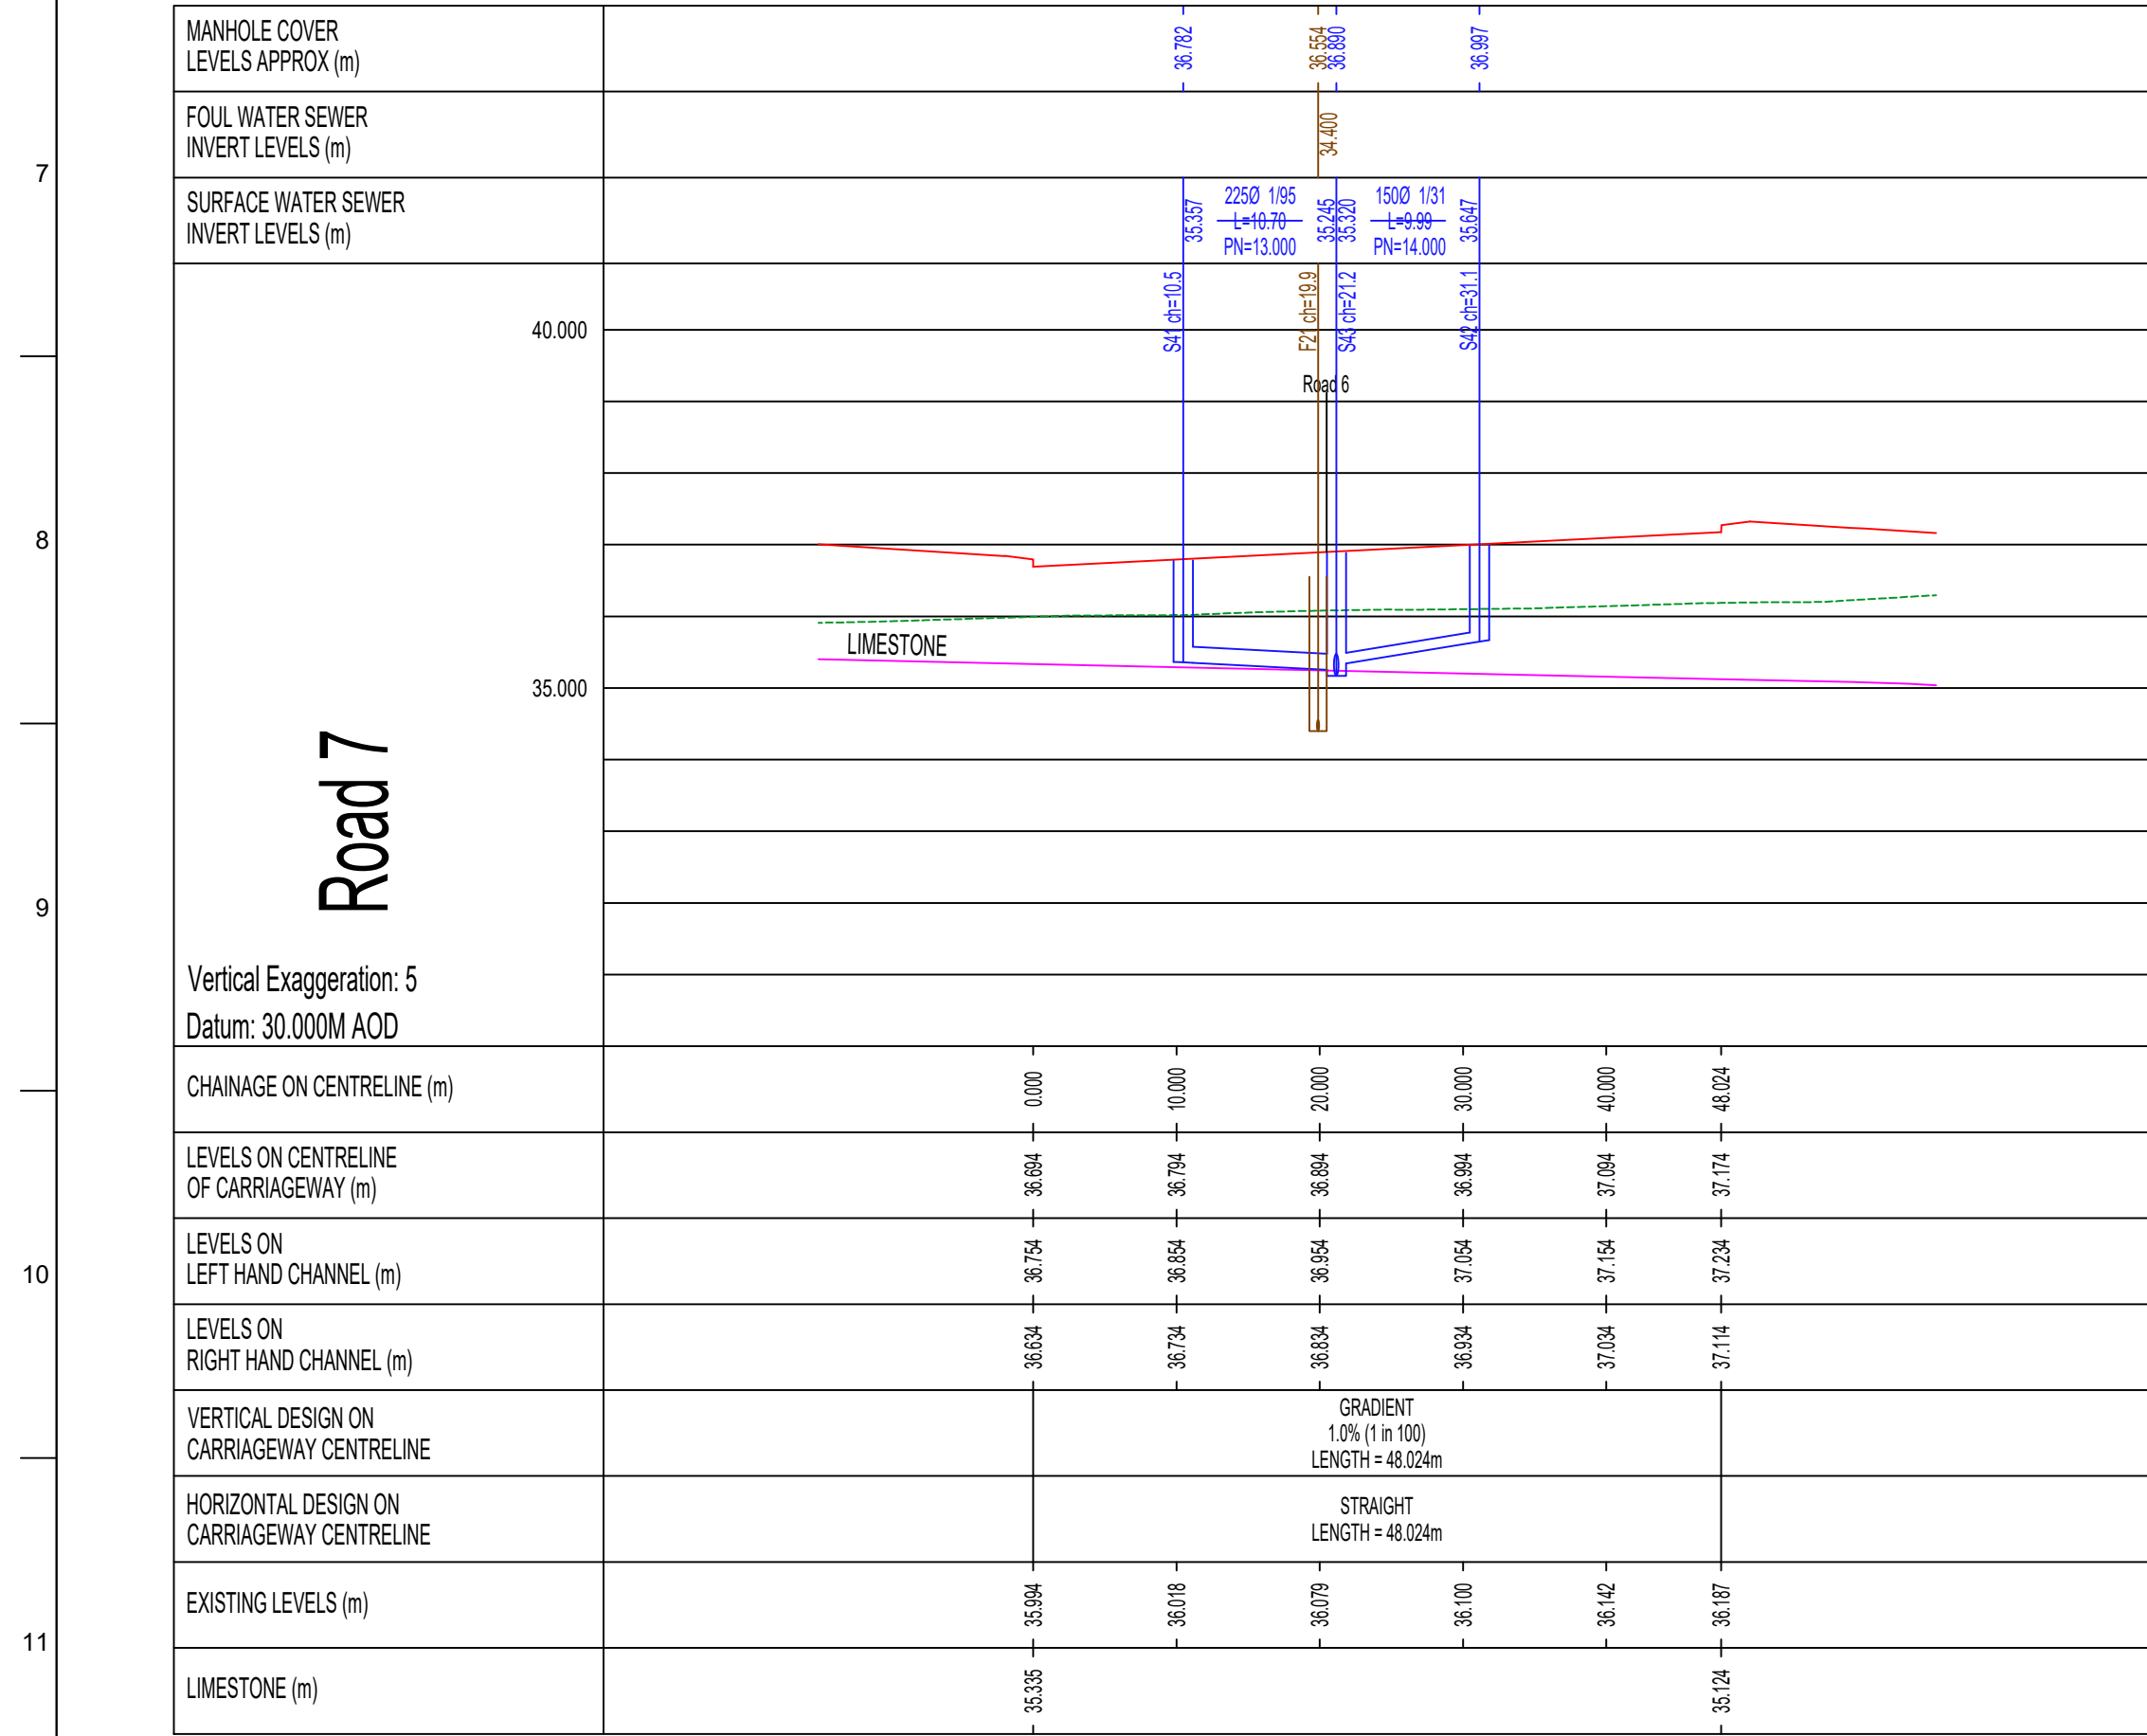


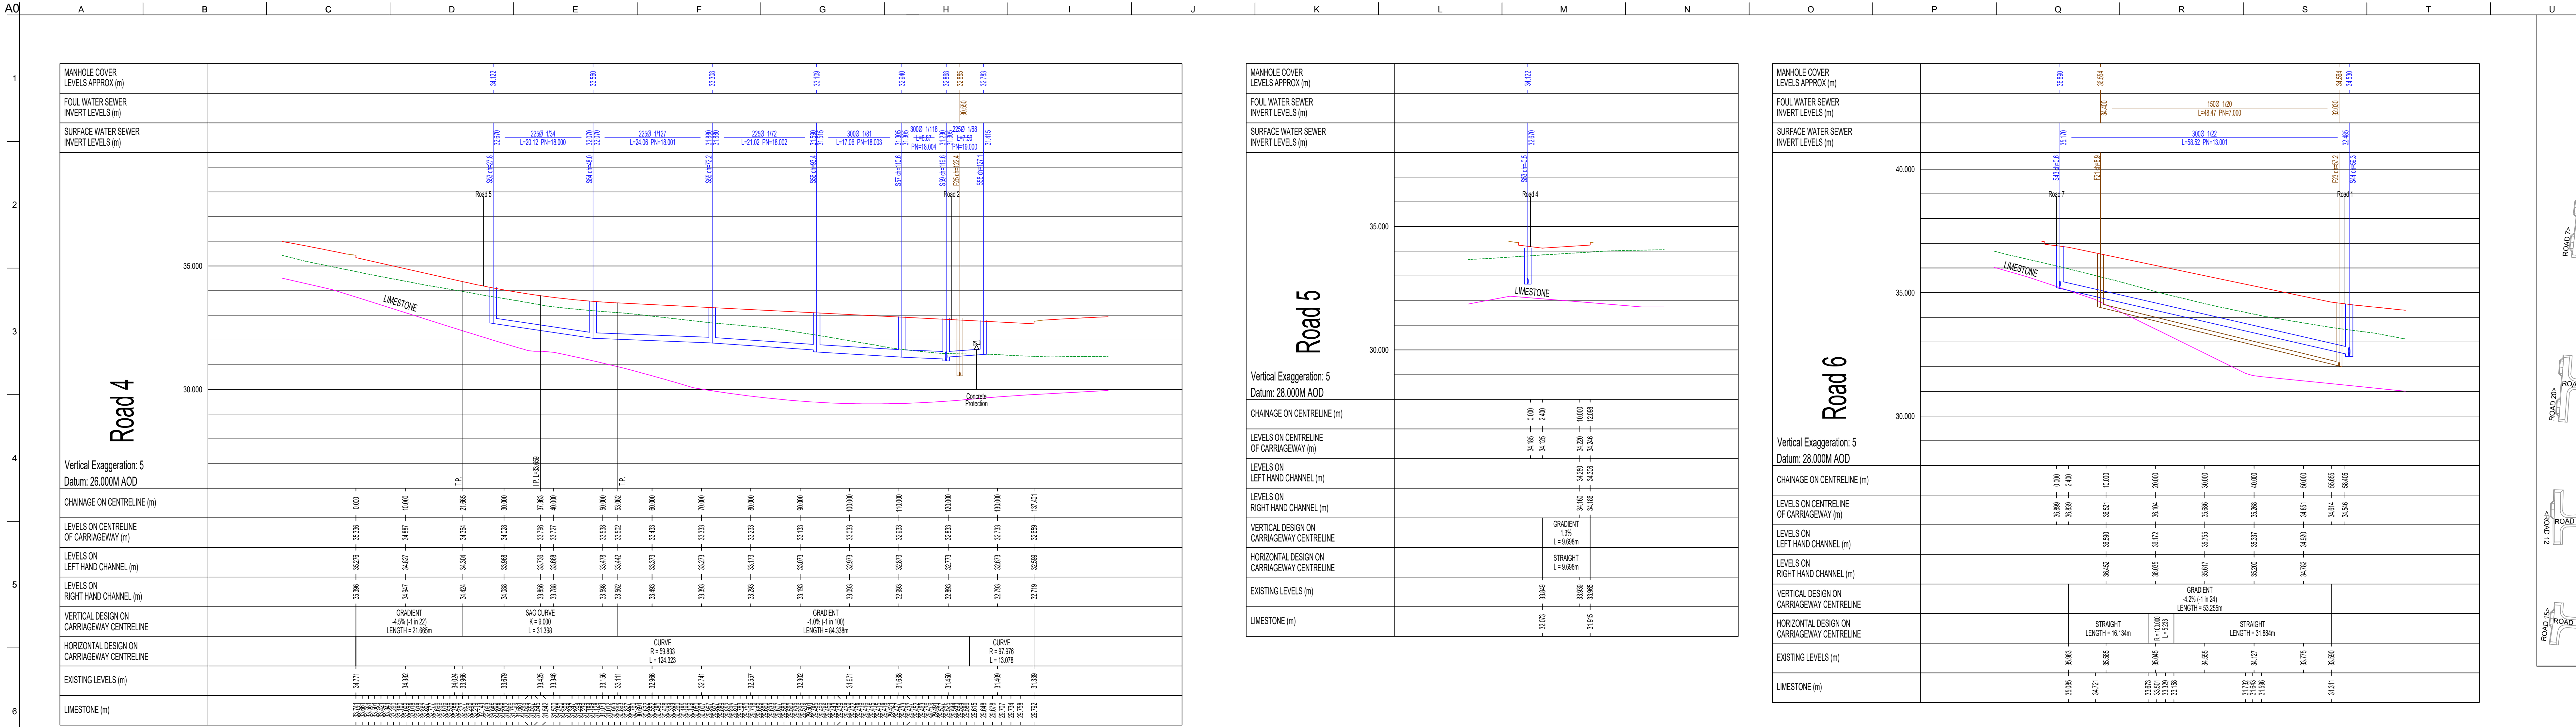

NOTE:
EXISTING LIMESTONE BEDROCK PROFILE GENERATED BY SITE3D DESIGN SOFTWARE INTERPOLATING TRIAL PITS AND BOREHOLE INFORMATION FROM GEO-ENVIRONMENTAL ASSESSMENT REPORT. REF: 254660.A.1 BY INTELLIGENT GROUND SOLUTIONS LTD.

P4	04.12.25	Drawing 100 title renamed	AT	FB	PS
P3	14.11.25	Roads 4, 5, 6 & 9 amended	AS	AT	PS
P2	27.10.25	Amended to suit revised layout	AT	FB	PS
P1	11.09.25	Preliminary Issue	AS	AT	AT
Issue	Date	Description	By	Chkd	Appd

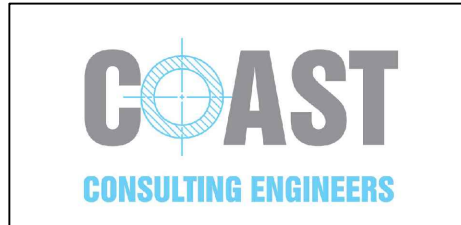

7 Silvester Court, Northumberland Business Park, NE23 7RY
0191 5077779

Client

STORY HOMES
NORTH EAST

Job Title

LAND OFF MILL LANE
SOUTH SHIELDS

Drawing Title

ROAD AND SEWER LONGSECTIONS
SHEET 2 OF 4

Scale at A0

1:500(H), 1:100(V)

Drawing Status

PRELIMINARY

Job No

25041

Drawing No

12

Issue

P4