




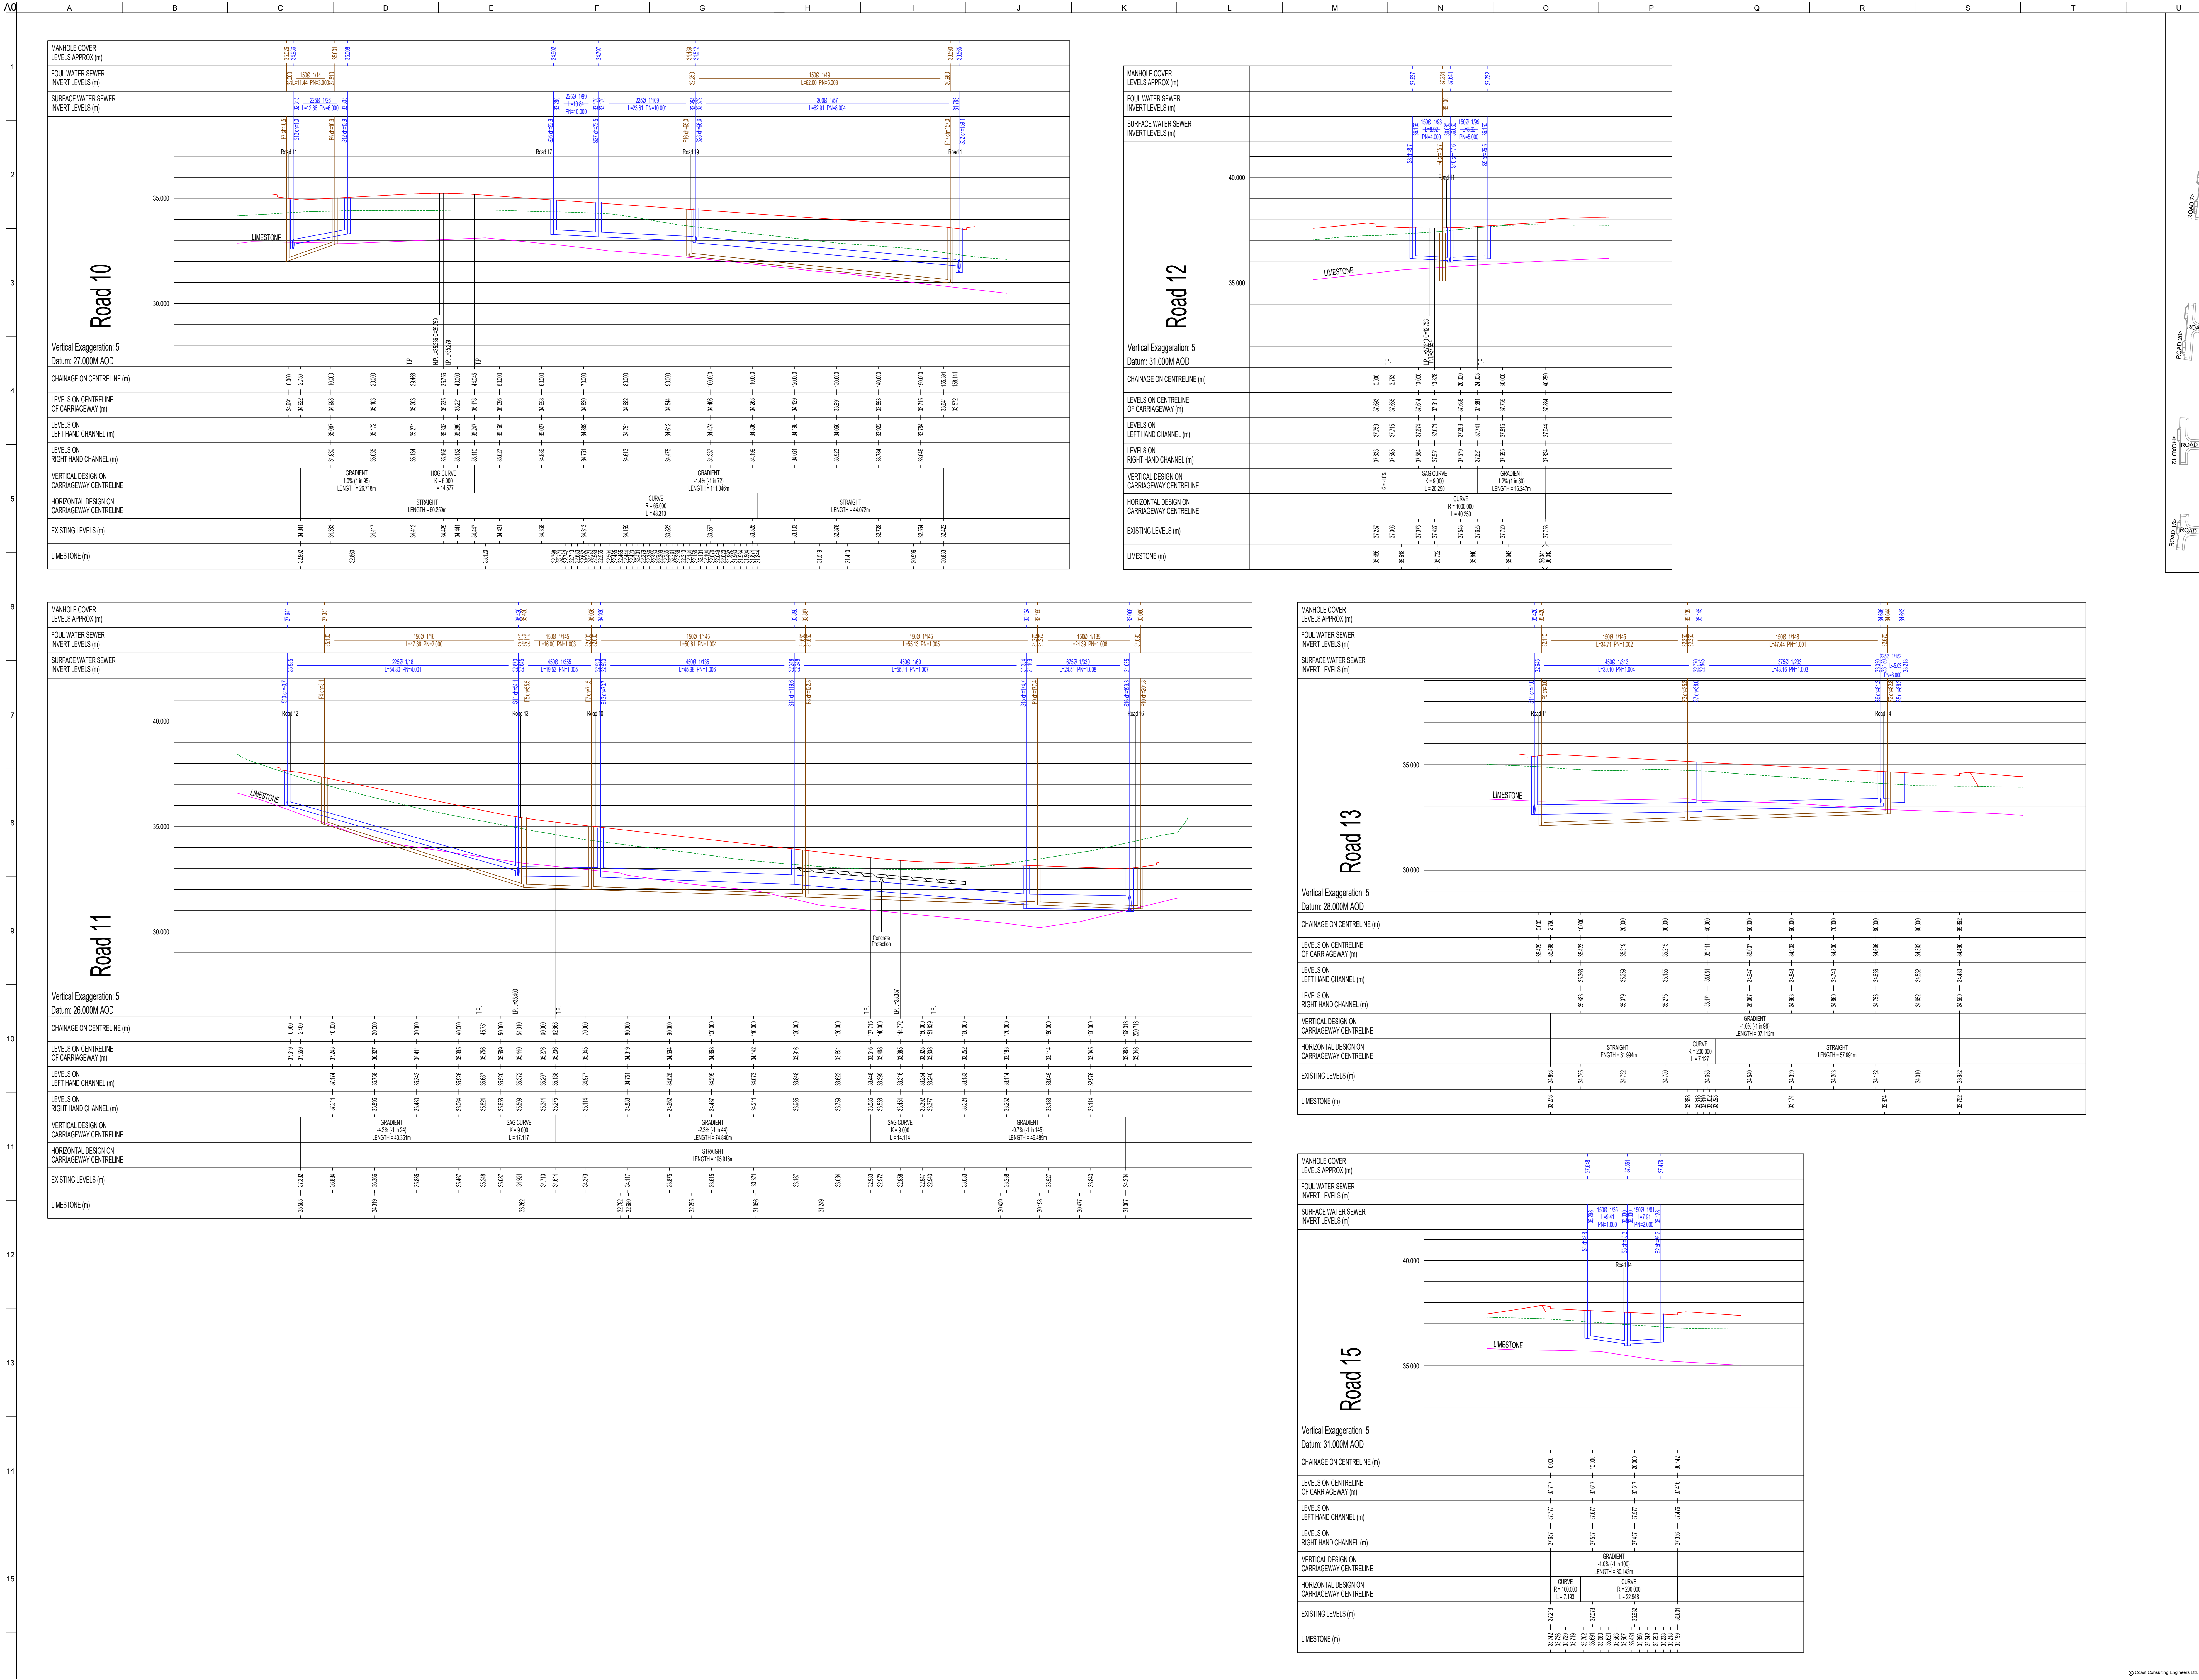

NOTE:
EXISTING LIMESTONE BEDROCK PROFILE GENERATED BY SITE3D DESIGN SOFTWARE INTERPOLATING TRIAL PITS AND BOREHOLE INFORMATION FROM GEO-ENVIRONMENTAL ASSESSMENT REPORT. REF: 250460 A.1 BY INTELLIGENT GROUND SOLUTIONS LTD.

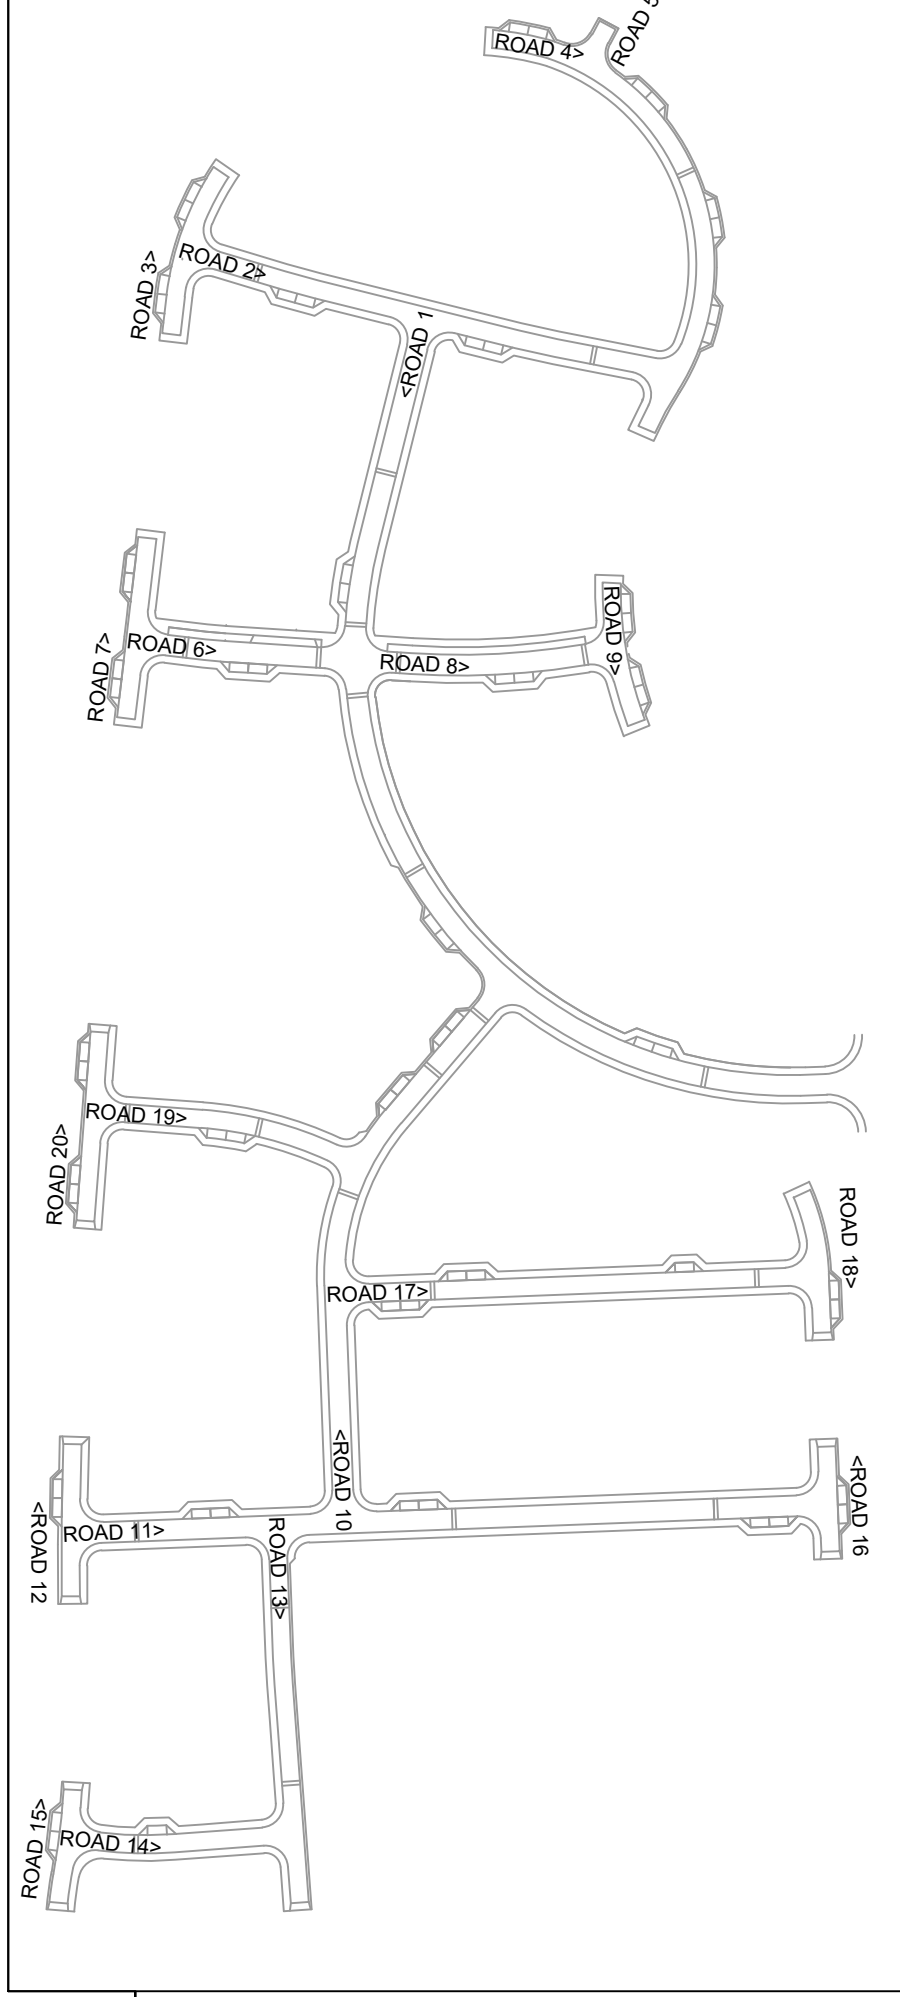

P3	04.12.25	Road 16 and 18 lowered to keep deepened flood route out of rear gardens. Drawing job life resumed.	AT	PB	PG
P2	27.10.25	Amended to suit revised layout.	AT	PB	PG
P1	11.09.25	Preliminary Issue	AS	AT	AT
Issue	Date	Description	By	Chkd	Appd

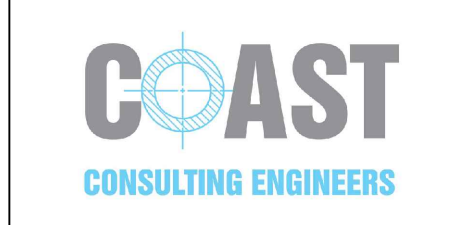

7 Siltwater Court, Northumberland Business Park, NE23 7RY
0191 5077579

Client

STORY HOMES
NORTH EAST

Job Title

LAND OFF MILL LANE
SOUTH SHIELDS

Drawing Title

ROAD AND SEWER LONGSECTIONS
SHEET 3 OF 4

Scale at A0

1:500(H), 1:100(V)

Drawing Status

PRELIMINARY

Job No

25041

Drawing No

13

Issue

P3