

Do not scale from this drawing. Only figured dimensions are to be taken from this drawing. The contractor must verify all dimensions on site before commencing any work or shop drawings. The contractor must report any discrepancies to POD NEWCASTLE LTD before commencing work. If this drawing exceeds the quantities taken in any way, POD NEWCASTLE LTD is to be informed before the work is initiated. Ordnance Survey information is used on POD NEWCASTLE LTD drawings. POD NEWCASTLE LTD is not responsible for the accuracy of dimensions relating to any Ordnance Survey data, or beyond the boundary of the inserted topographic survey data. Work within The Construction (Design and Management) Regulations 2015 is not to start until a Health and Safety Plan has been produced. COPYRIGHT © POD NEWCASTLE LTD. This drawing is Copyright and must not be reproduced in any format or media without written/ verbal consent of POD NEWCASTLE LTD.



REV | BY | DATE | NOTE

Legend

- stone feature elevation*
- render feature elevation*
- artstone gable feature
- Story crest

*all other elevations to be brick. Please refer to Housetype Planning Booklet for further elevational details, including feature brick banding

All elevations / brick types to use natural mortar.

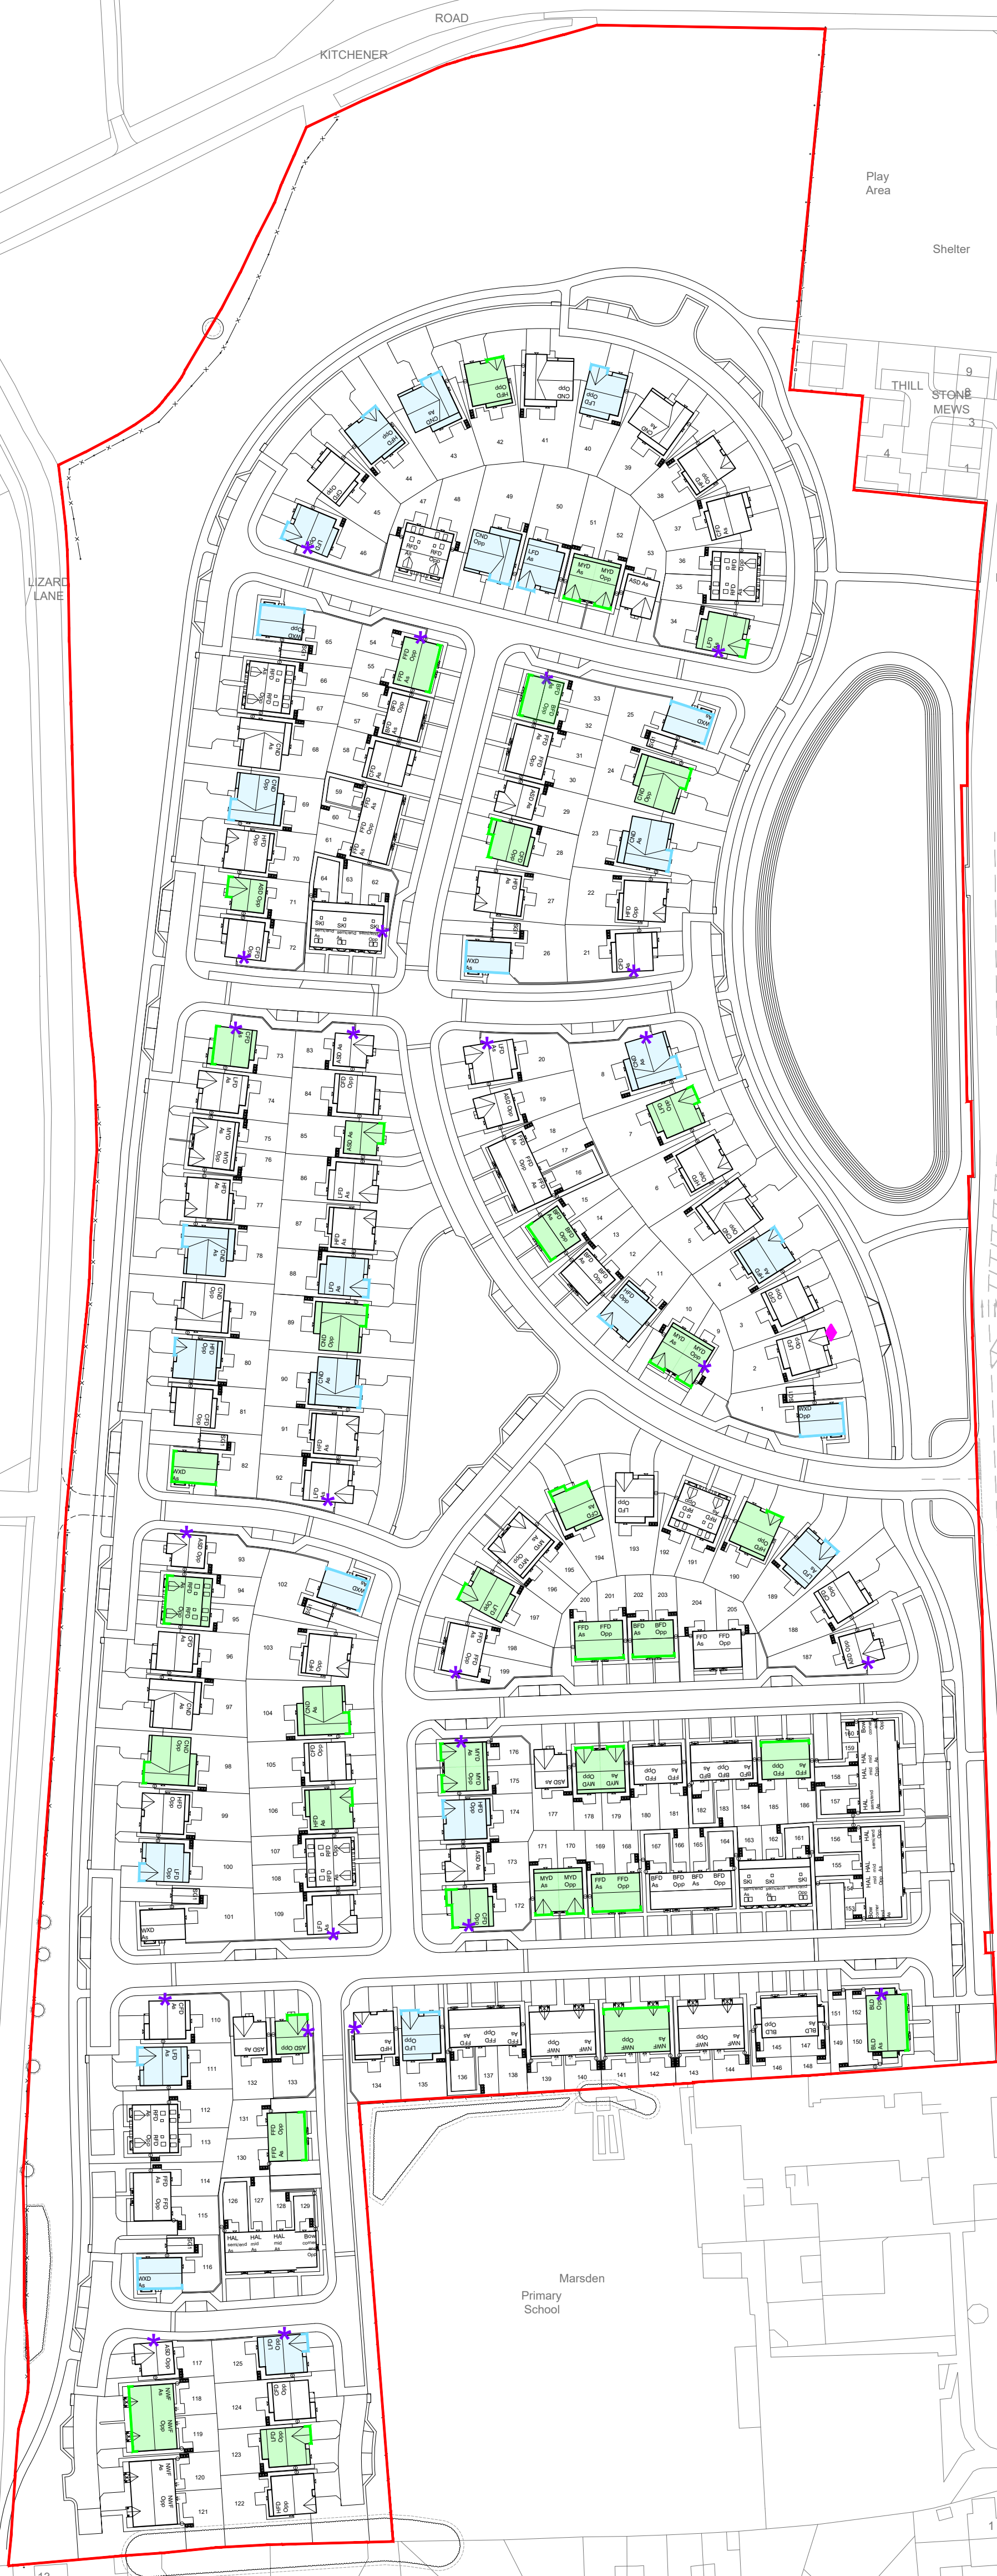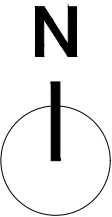

TOFFEE FACTORY | NEWCASTLE-UPON-TYNE | NE1 2DF | 0191 495 7700 | INFO@PODNEWCASTLE.CO.UK

PROJECT: Mill Lane, Whitburn

DRAWING TITLE: Elevational Treatment Plan

CLIENT: Story Homes STATUS: Planning
SCALE: 1:1000 SHEET SIZE: A1 DATE: 12:25 DRAWN BY: JR CHECKED BY: CVB
PROJECT NO: 2026-STO DRAWING NO: 103