


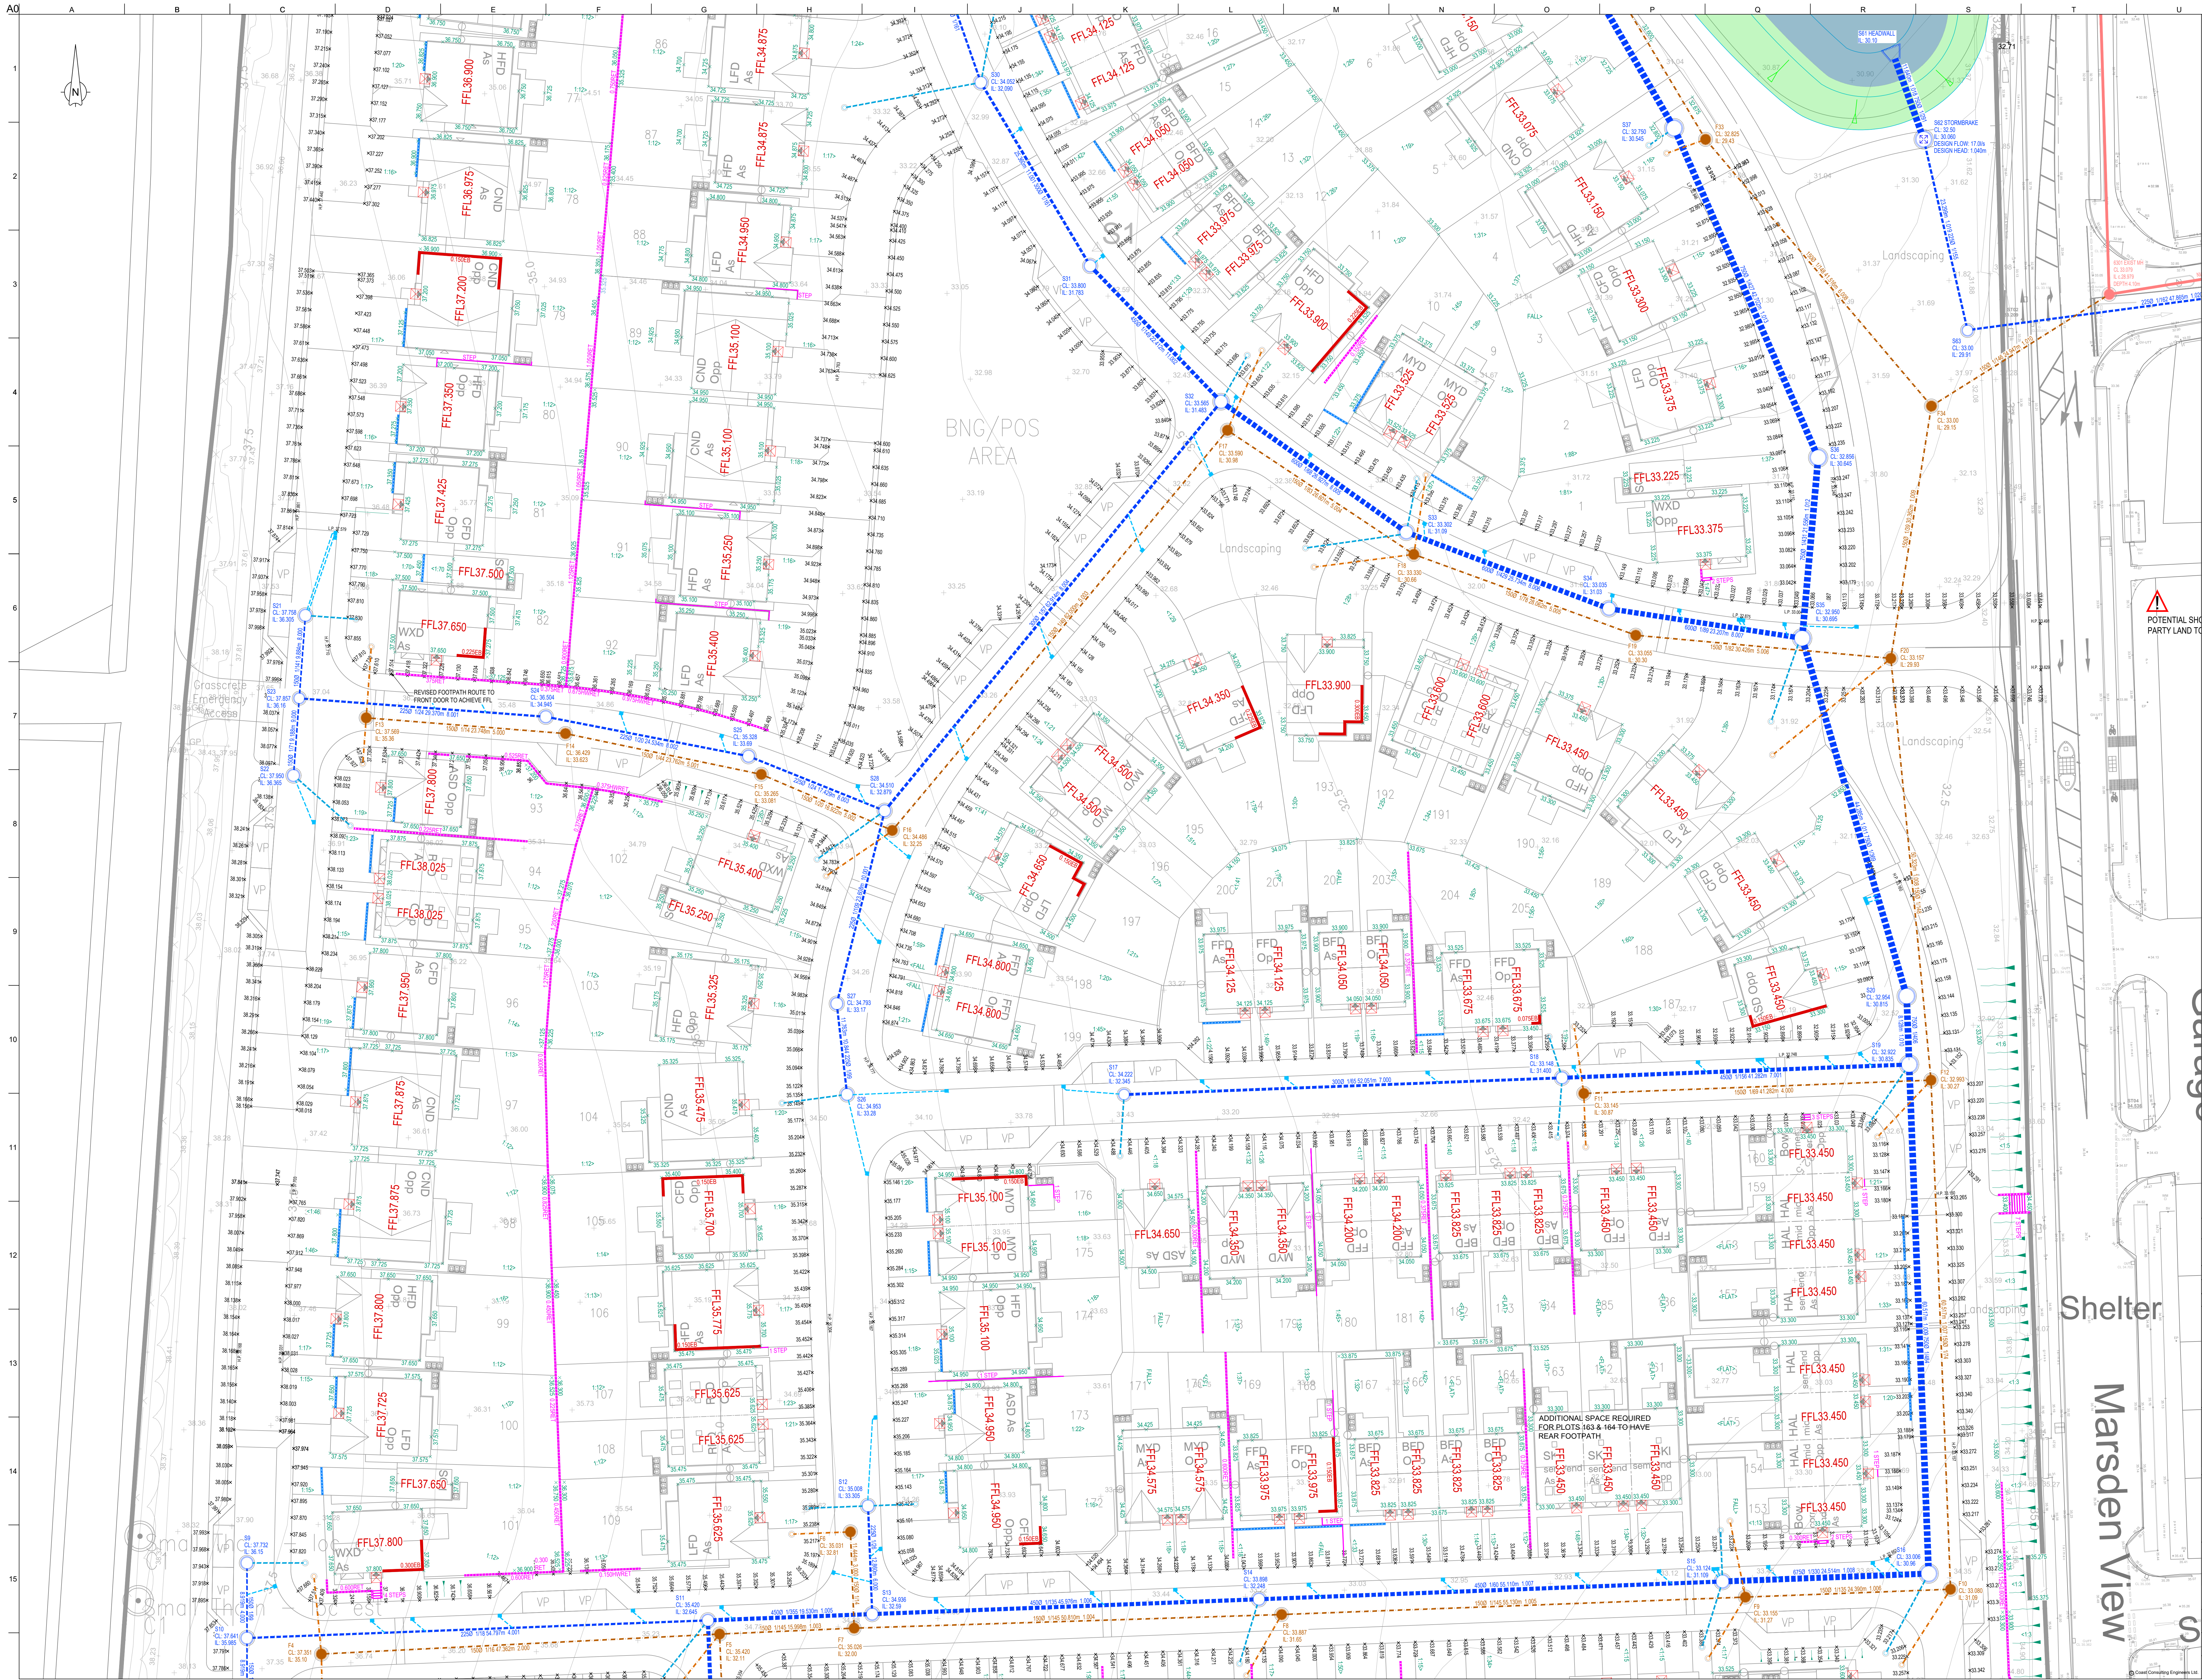

ADOPTABLE DRAINAGE KEY

- PROPOSED SURFACE WATER SEWER
- PROPOSED HIGHWAY GULLY
- PROPOSED FOUL SEWER
- EXISTING COMBINED SEWER
- EXISTING SURFACE WATER SEWER

EXTERNAL WORKS KEY

- PROPOSED EXTERNAL LEVEL
- PROPOSED BACK OF FOOTPATH LEVEL
- EXISTING LEVEL
- PROPOSED GRADIENT
- 1200mm X 1200mm PART M4(2) LEVEL ACCESS
- 1500mm X 1500mm PART M4(3) LEVEL ACCESS
- PROPOSED RETAINING WALL WITH RETAINED HEIGHT
- PROPOSED STEPS - 150mm RISE, MINIMUM 280mm GOING, WHERE 3 OR MORE RISERS, A SUITABLE GRIPPABLE HANDRAIL ON ONE SIDE OF THE FLIGHT BETWEEN 850mm AND 1000mm ABOVE THE PITCH LINE OF THE FLIGHT AND EXTENDING 300mm BEYOND THE TOP AND BOTTOM NOSINGS.
- EXPOSED BRICKWORK

HIGHWAYS

- ALL EXCAVATIONS BELOW ADOPTED HIGHWAYS TO BE BACKFILLED WITH TYPE 1 AND COMPACTED IN LAYERS NOT EXCEEDING 150mm.
- HIGHWAY AUTHORITY TO BE CONTACTED AS SOON AS CONTRACTOR IS ON SITE TO ENABLE EARLY DISCUSSIONS WITH THE CLERK OF WORKS.

GENERAL DRAINAGE

- MANHOLE/INSPECTION CHAMBER COVERS IN TRAFFICKED AREAS TO BE LOADED TYPE D400 AND 8125 IN NON-TRAFFICKED AREAS.
- ALL GULLIES TO BE TRAPPED AS SHOWN ON THE DETAILS DRAWINGS.
- POSITION AND LEVELS OF EXISTING MANHOLES AND SEWERS ARE TO BE CHECKED ON SITE AS SOON AS POSSIBLE AND PREFERABLY BEFORE SITE ACTIVITIES COMMENCE.
- THE SEWER CONNECTION IS TO BE CARRIED OUT BY AN NVQ APPROVED CONTRACTOR.
- THIS DRAWING IS TO BE READ IN CONJUNCTION WITH THE DRAINAGE DETAILS DRAWINGS.
- FOR PROPOSED ADOPTED DRAINAGE PIPES WITH LESS THAN 900mm COVER IN AREAS NOT SUBJECTED TO VEHICULAR LOADS AND LESS THAN 1200mm IN VEHICULAR LOADING AREAS TO BE CONCRETE PROTECTED.
- ADOPTED DRAINAGE IS TO COMPLY WITH DESIGN AND CONSTRUCTION GUIDANCE.
- PIPE SURROUND TO BE GRANULAR TYPE 'S' UNLESS NOTED OTHERWISE.
- PRIVATE DRAINAGE IS TO COMPLY WITH ALL STATUTORY REQUIREMENTS AND ACCORD WITH BS EN 752 AND BUILDING REGULATIONS APPROVED DOCUMENT H.
- PIPE BEDDING SHOULD BE GRANULAR UNLESS NOTED OTHERWISE AND THE GRANULAR MATERIAL TO BE TO BS882 PT 2 AND TO BUILDING REGULATIONS PART H.
- PIPE SIZES TO BE 100MM U.N.O.
- FOR DRAINAGE PIPES TO BE CAST IN CONCRETE TO HAVE ROCKER PIPES EITHER SIDE OF CONCRETE.

Rev	Date	Description	By	Chkd	Appd
P4	04.12.25	Levels amended adjacent to plot 153.	AT	FB	FB
P3	14.11.25	Details levels added. Highway and drainage levels amended to northern section of site.	AT	FB	FB
P2	27.10.25	Amended to suit revised layout.	AT	FB	FB
P1	10.09.25	Preliminary Issue	AT	FB	FB
Issue			By	Chkd	Appd

COAST CONSULTING ENGINEERS

7 Silvertown Court, Northumberland Business Park, NE23 7RY
0191 2677779

Client: **STORY HOMES NORTH EAST**

Job Title: **LAND OFF MILL LANE SOUTH SHIELDS**

Drawing Title: **ENGINEERING APPRAISAL SHEET 2 OF 6**

Scale: A3: 1:250

Drawing Status: **PRELIMINARY**

Job No: 25041 Drawing No: 202 Issue: P4