

Do not scale from this drawing. Only figured dimensions are to be taken from this drawing. The contractor must verify all dimensions on site before commencing any work or shop drawings. The contractor must report any discrepancies to POD NEWCASTLE LTD before commencing work. If this drawing exceeds the quantities taken in any way, POD NEWCASTLE LTD is to be informed before the work is initiated. Ordnance Survey information is used on POD NEWCASTLE LTD drawings. POD NEWCASTLE LTD is not responsible for the accuracy of dimensions relating to any Ordnance Survey data, or beyond the boundary of the inserted topographic survey data. Work within The Construction (Design and Management) Regulations 2015 is not to start until a Health and Safety Plan has been produced. COPYRIGHT © POD NEWCASTLE LTD. This drawing is Copyright and must not be reproduced in any format or media without written/ verbal consent of POD NEWCASTLE LTD.

REV | BY | DATE | NOTE



Legend

- private path - paving flags (buff)
- private drive - Herringbone block paving (brindle)
- shared drive* - Tegula block paving (bracken)
- raised table and relevant adoptable VP bay - Tegula block paving (natural grey)
- emergency vehicle access - grasscrete
- Other Adoptable VP bays - Tarmac with red chippings
- perimeter path - exact material to be agreed as part of S38 / Adoption process
- grassed roadside verge

*bin collection points and unadopted visitor parking bays to be of same material as shared drives, delineated with flush Tegula edging

All adoptable materials are subject to change via Technical Approval process. Please refer to engineering drawing for further detail.

For permeability of materials, please refer to the Engineering Surface Finished Plan.

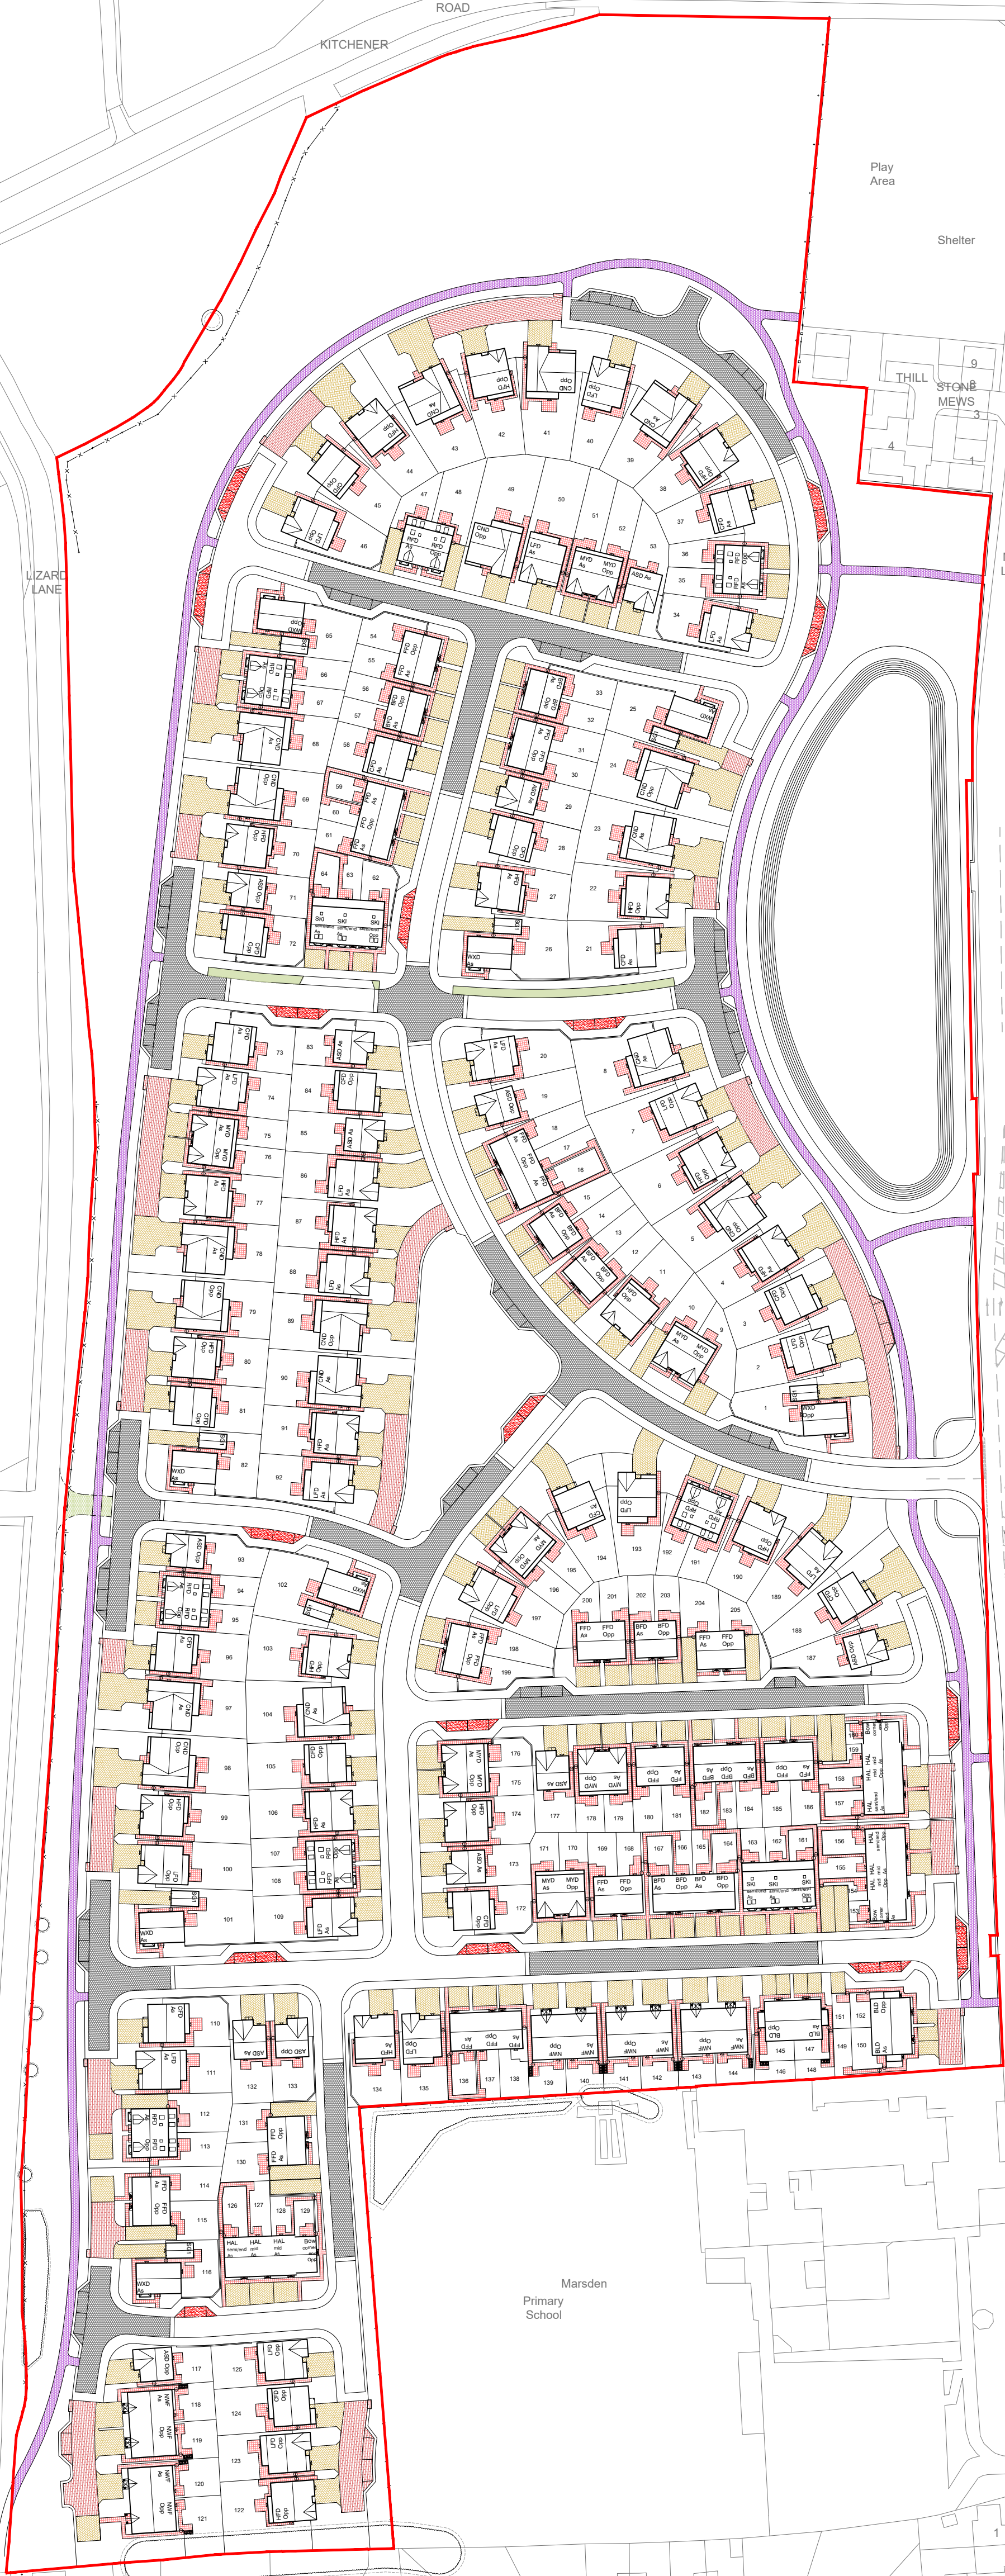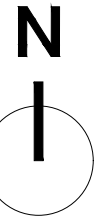

TOFFEE FACTORY | NEWCASTLE-UPON-TYNE | NE1 2DF | 0191 495 7700 | INFO@PODNEWCASTLE.CO.UK

PROJECT: Mill Lane, Whitburn

DRAWING TITLE: Surface Treatment Plan

CLIENT: Story Homes	STATUS: Planning
SCALE: 1:1000	SHEET SIZE: A1
DATE: 12:25	DRAWN BY: JR
CHECKED BY: CVB	REVISION:

PROJECT NO: 2026-STO	DRAWING NO: 102
----------------------	-----------------

P:\2026-STO\Used Lanes, Whitburn\2.0\SET\TOP\02SGP02.2 CAD 2026-STO-100 - Planning Drawing.dwg, 21-12-25 14:04