

NOTES:
1) FOR DRAINAGE INFORMATION REFER TO DRAWING
08713-JKC-XX-00-DR-C-1003


KEY:

 FLOW PATHS

 PROPOSED RAIN GARDEN

 PROPOSED PERMEABLE PAVING – LIGHT DUTY

 PROPOSED PERMEABLE PAVING – MEDIUM DUTY

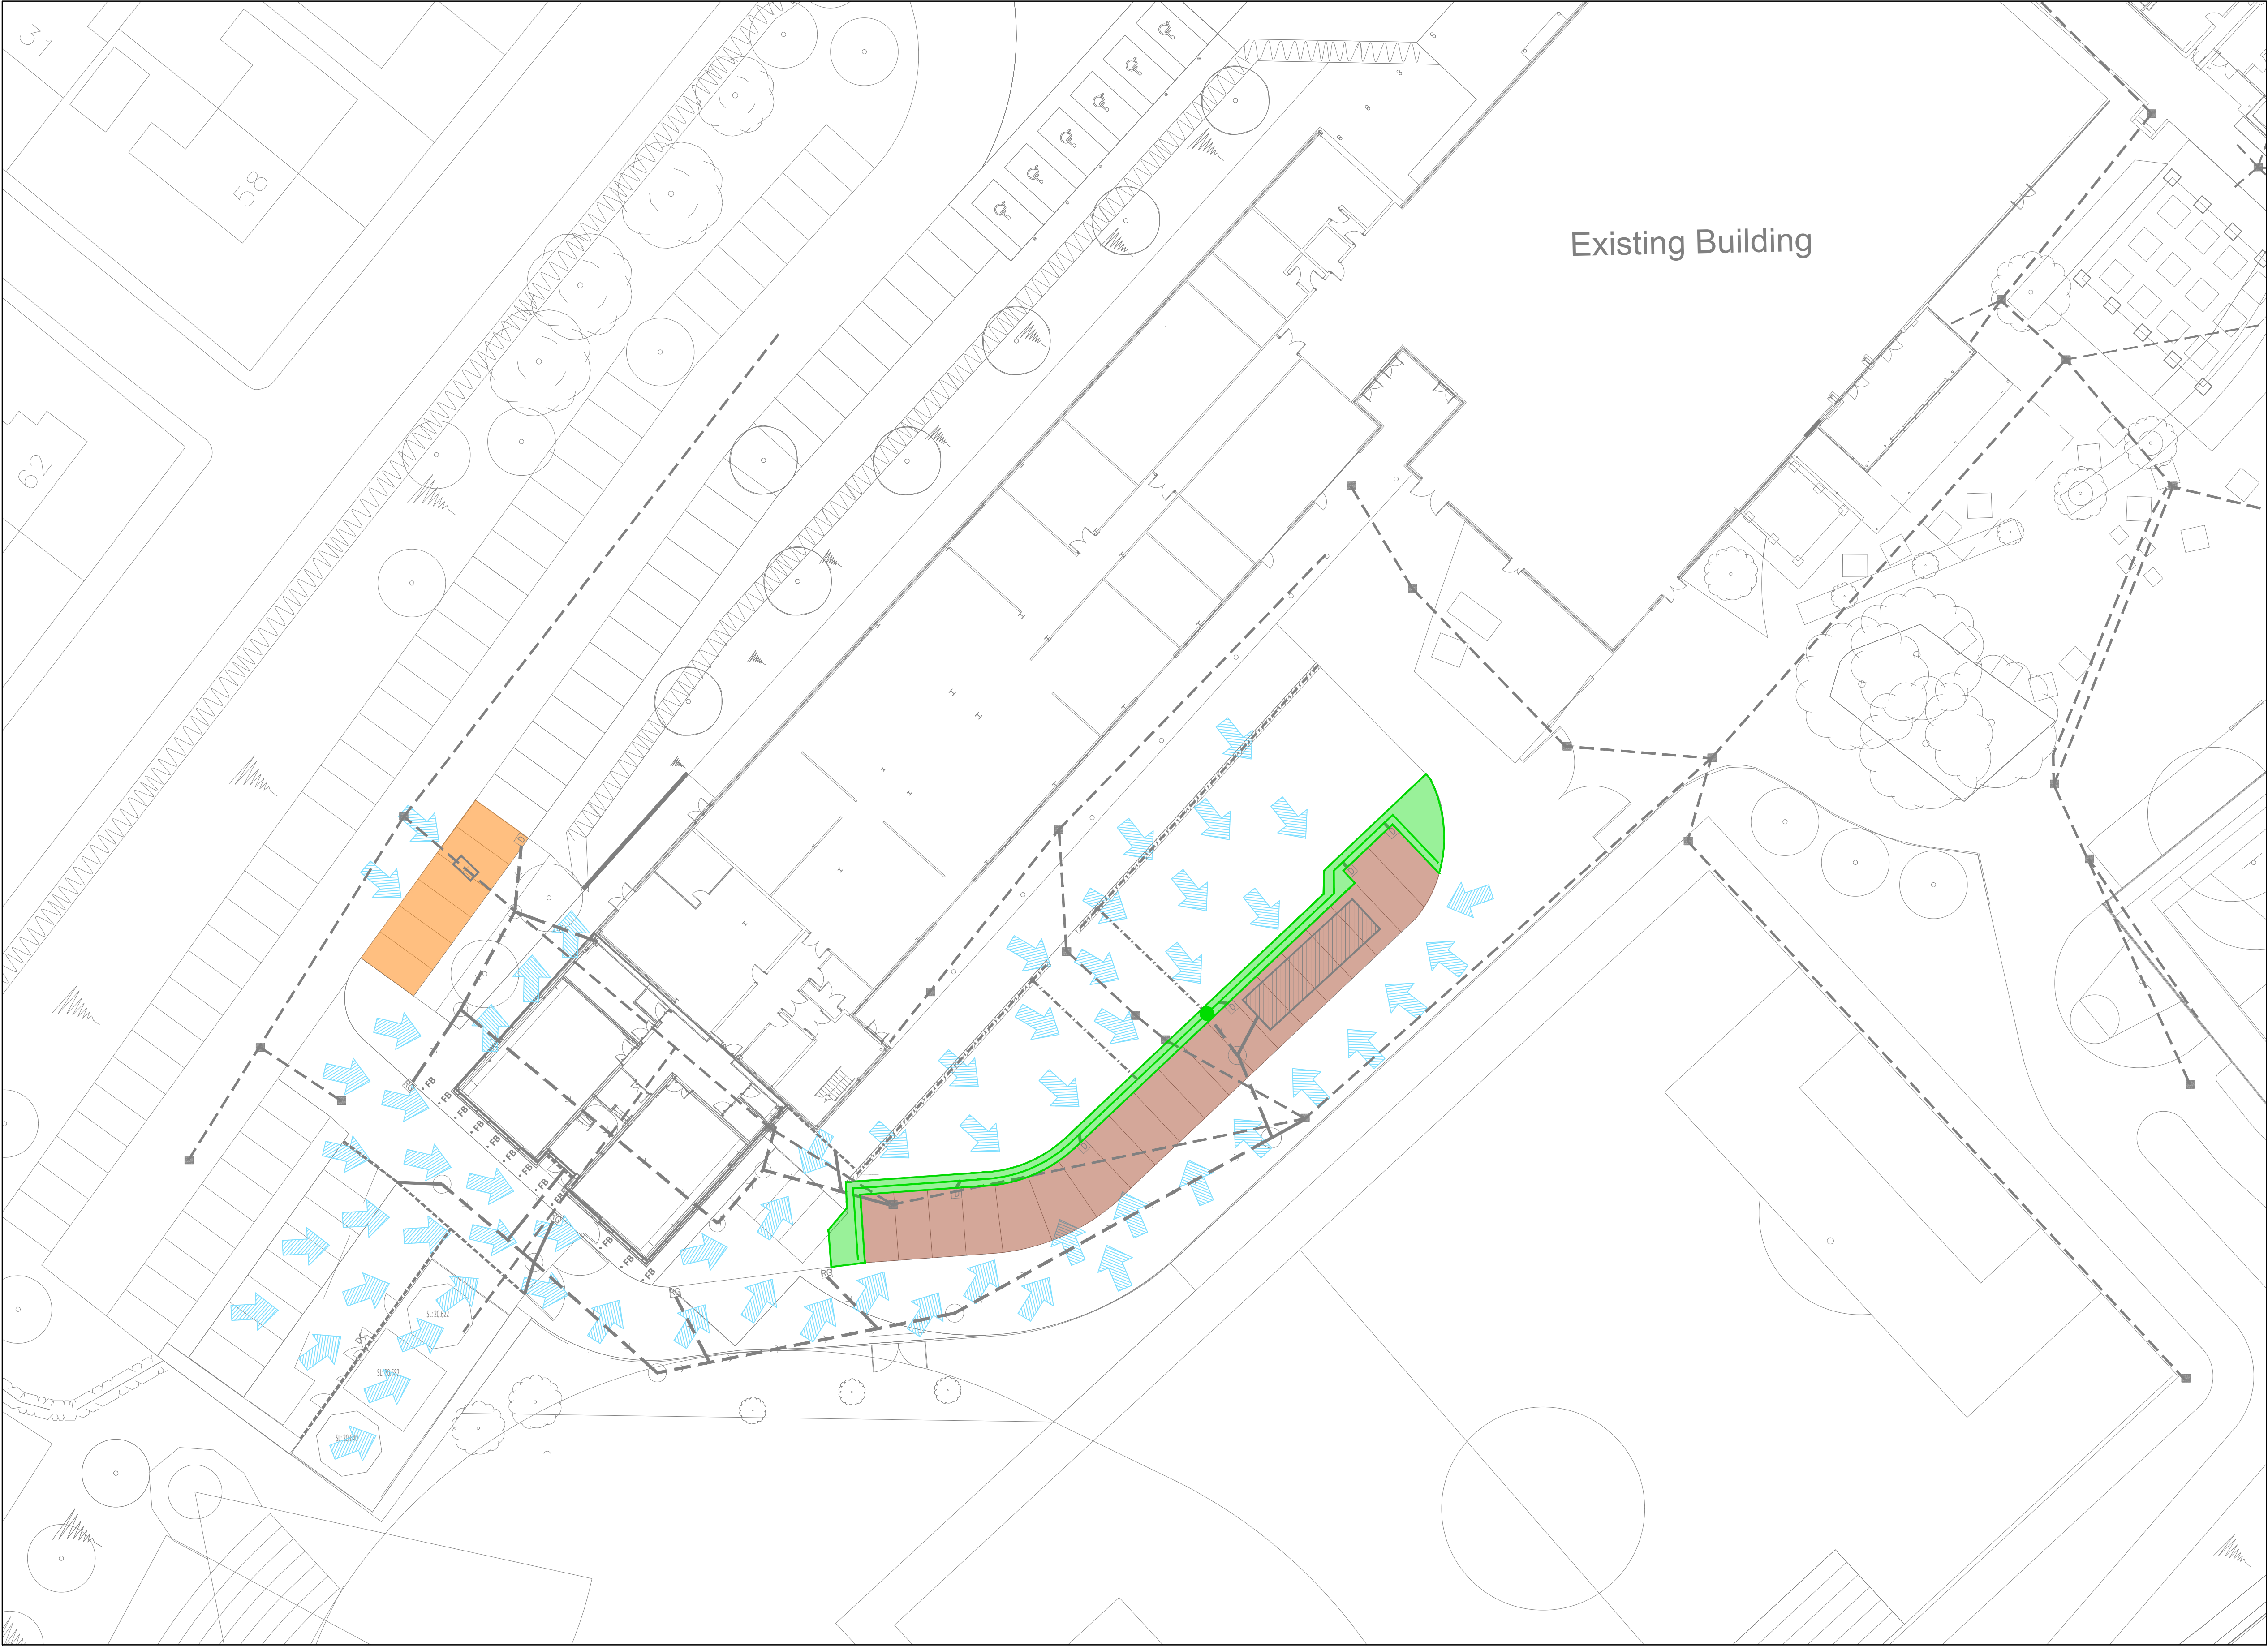

P01	09/04/26	OH	FOR INFORMATION		FM	FM
Rev	Date	By	Description		Chk	App
Drawing Status						
FOR INFORMATION						
 JASPER KERR CONSULTING Albany Court Newcastle Business Park Newcastle upon Tyne NE4 7YB www.jasperkerr.co.uk						
Client						
SOUTH TYNESIDE COUNCIL						
Architect						
SPACE ARCHITECTS						
Project						
MORTIMER COMMUNITY COLLEGE EXTENSION						
Title						
EXCEEDANCE FLOW PATHS						
Scale @ A1		Checked		Approved		
1:250		FM		FM		
Project No.		Designed		Date		
JK-7144		FM		OH		APRIL 2026
Drawing No.					Rev.	
SK-1000					P01	
© Jasper Kerr Consulting Engineers						