


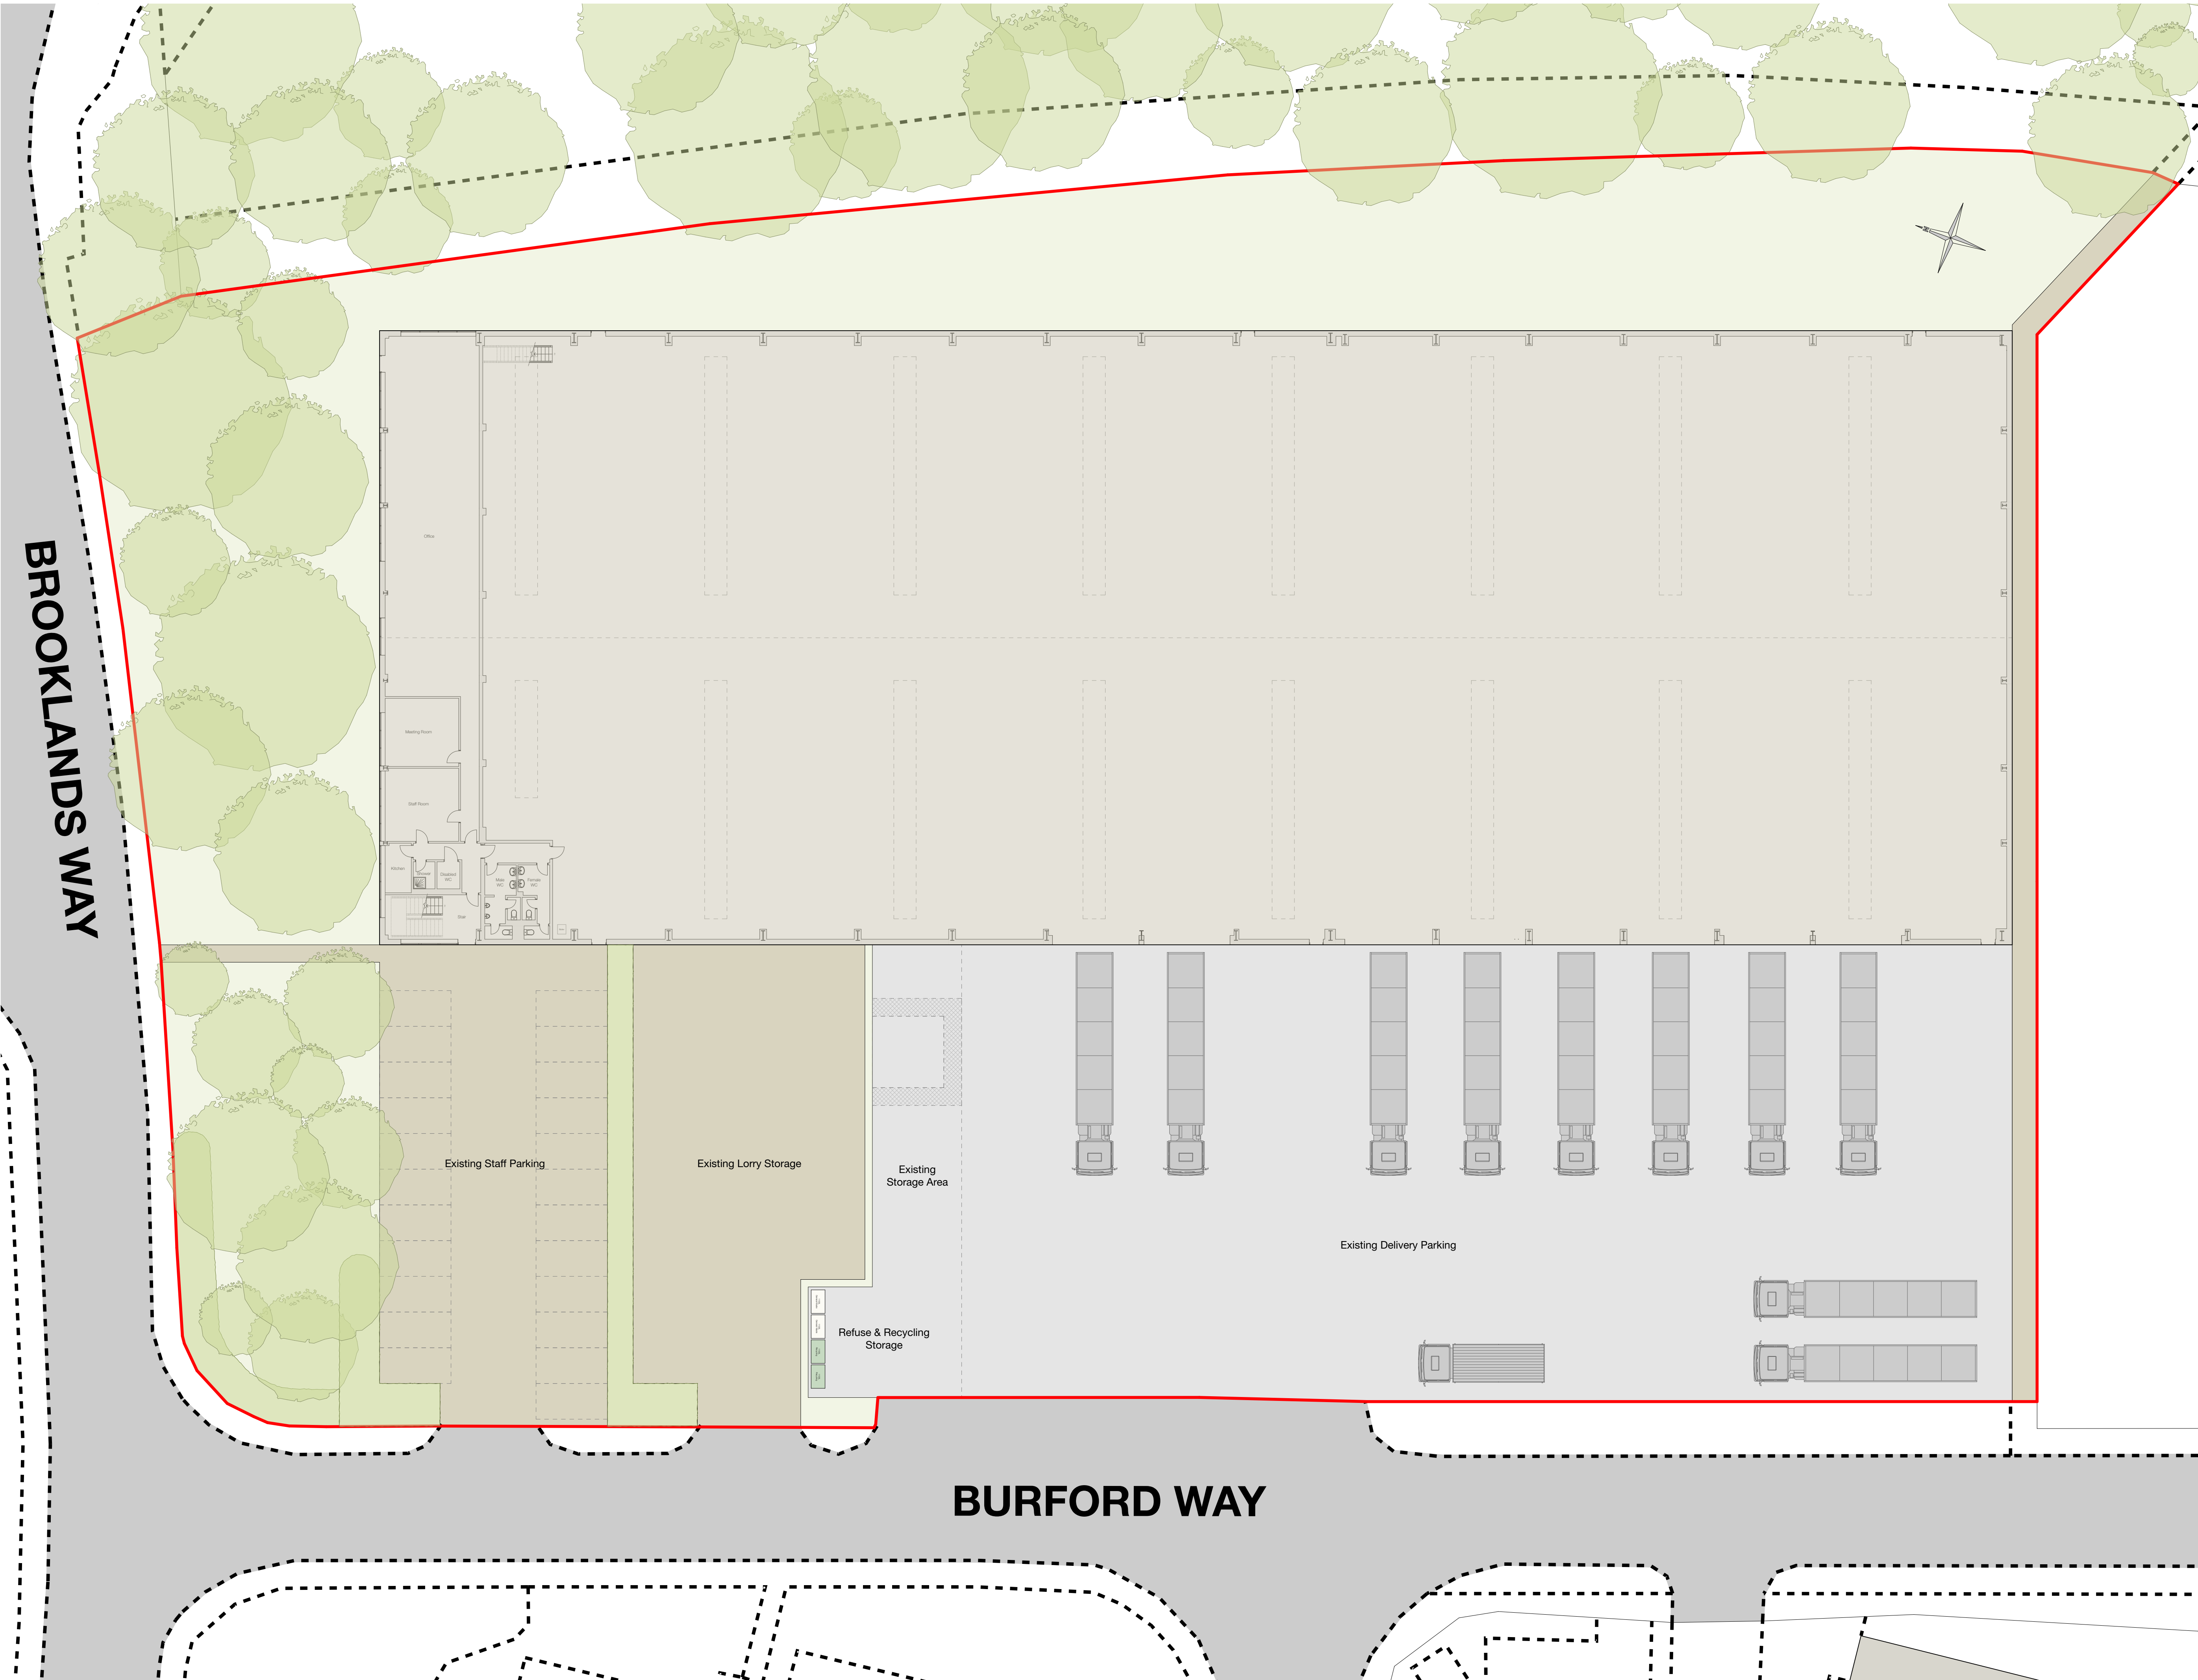

BROOKLANDS WAY

BURFORD WAY

Proposed Site Layout@1:200



**Notes:**  
These Drawings have been produced by JE Architecture and are copyright of JE Architecture Ltd.  
• Do not scale from this drawings  
• All dimensions are in millimeters  
• All dimensions to be checked on site

These Plans are for Planning Purposes Only

| Rev | Date       | Comments                      |
|-----|------------|-------------------------------|
| B   | 05.02.2026 | Cycle Storage Added           |
| A   | 29.01.2026 | Planning Application Amended  |
|     | 26.01.2026 | Planning Application Prepared |



JE Architecture  
ARCHITECTURE STUDIO

JE Architecture Ltd.

School Hill Cottage  
School Hill  
Farnham  
Surrey  
GU10 1HY

E: [info@jearchitecture.co.uk](mailto:info@jearchitecture.co.uk)  
W: [www.jearchitecture.co.uk](http://www.jearchitecture.co.uk)

**Client:**  
AirHop

**Project Address:**  
Unit 1  
Brooklands Way  
Boldon Business Park  
Boldon  
NE35 9LZ

**Drawing Staus:**  
ISSUE

**Drawn On:**  
Thursday, 5 February 2026

**Drawn By:**  
Jack Eddy

**Scale:**  
1:200@A1

**Drawing Title:**  
Existing Layout Plan

**Drawing Number:**  
JEA-LAY-006b