


BROOKLANDS WAY

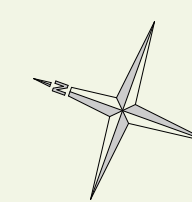


Notes:
These Drawings have been produced by JE Architecture
and are copyright of JE Architecture Ltd.

- Do not scale from this drawings
- All dimensions are in millimeters
- All dimensions to be checked on site

These Plans are for Planning Purposes Only

B	05.02.2026	Cycle Storage Added
A	29.01.2026	Planning Application Amended
	26.01.2026	Planning Application Prepared
Rev	Date	Comments

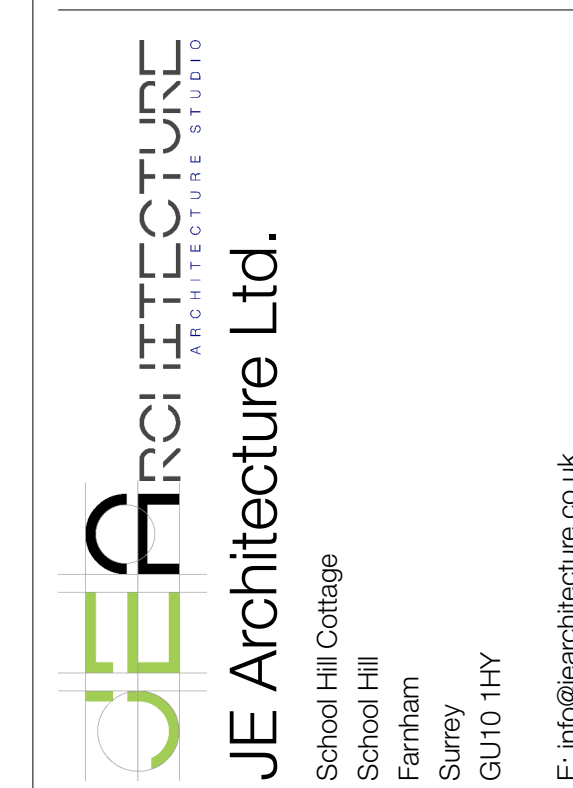

Client:
AirHop

Project Address:
Unit 1
Brooklands Way
Boldon Business Park
Boldon
NE35 9LZ

Drawing Staus:
ISSUE


Drawn On:
Thursday, 5 February 2026

Drawn By:
Jack Eddy

Scale:
1:200@A1

Drawing Title:
Proposed Layout Plan

Drawing Number:
JEA-LAY-005b

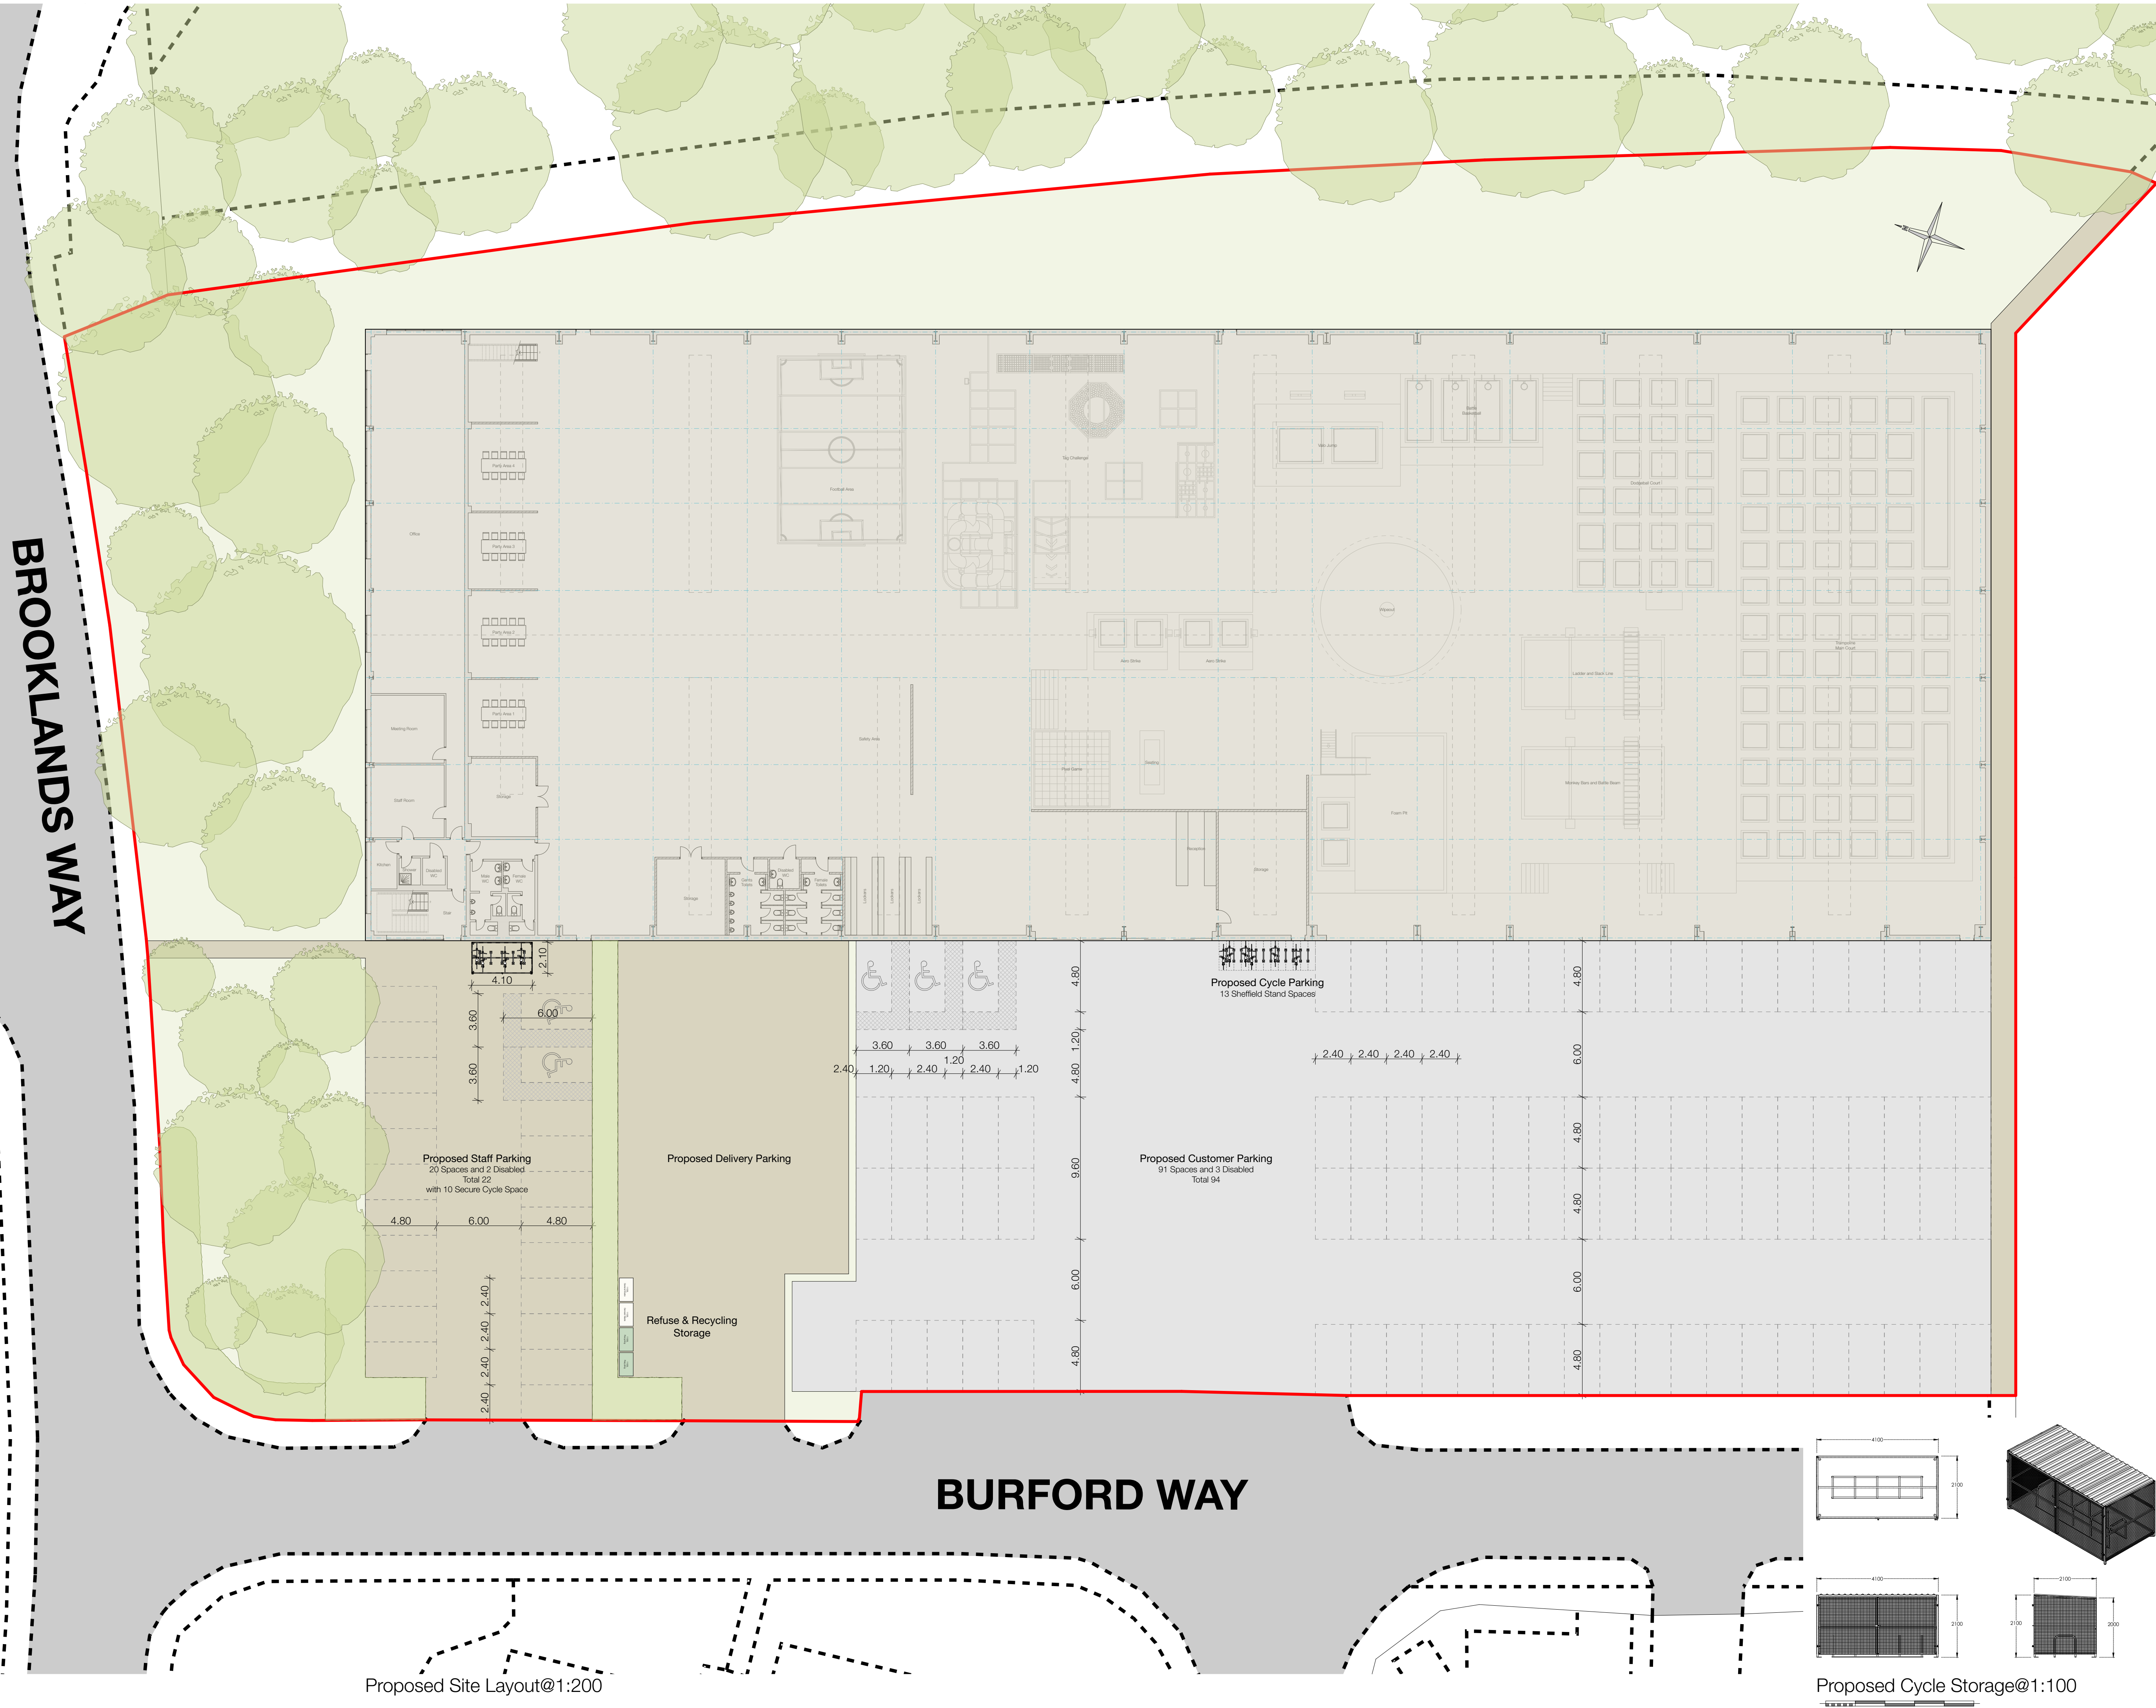

Proposed Site Layout@1:200

Proposed Cycle Storage@1:100