


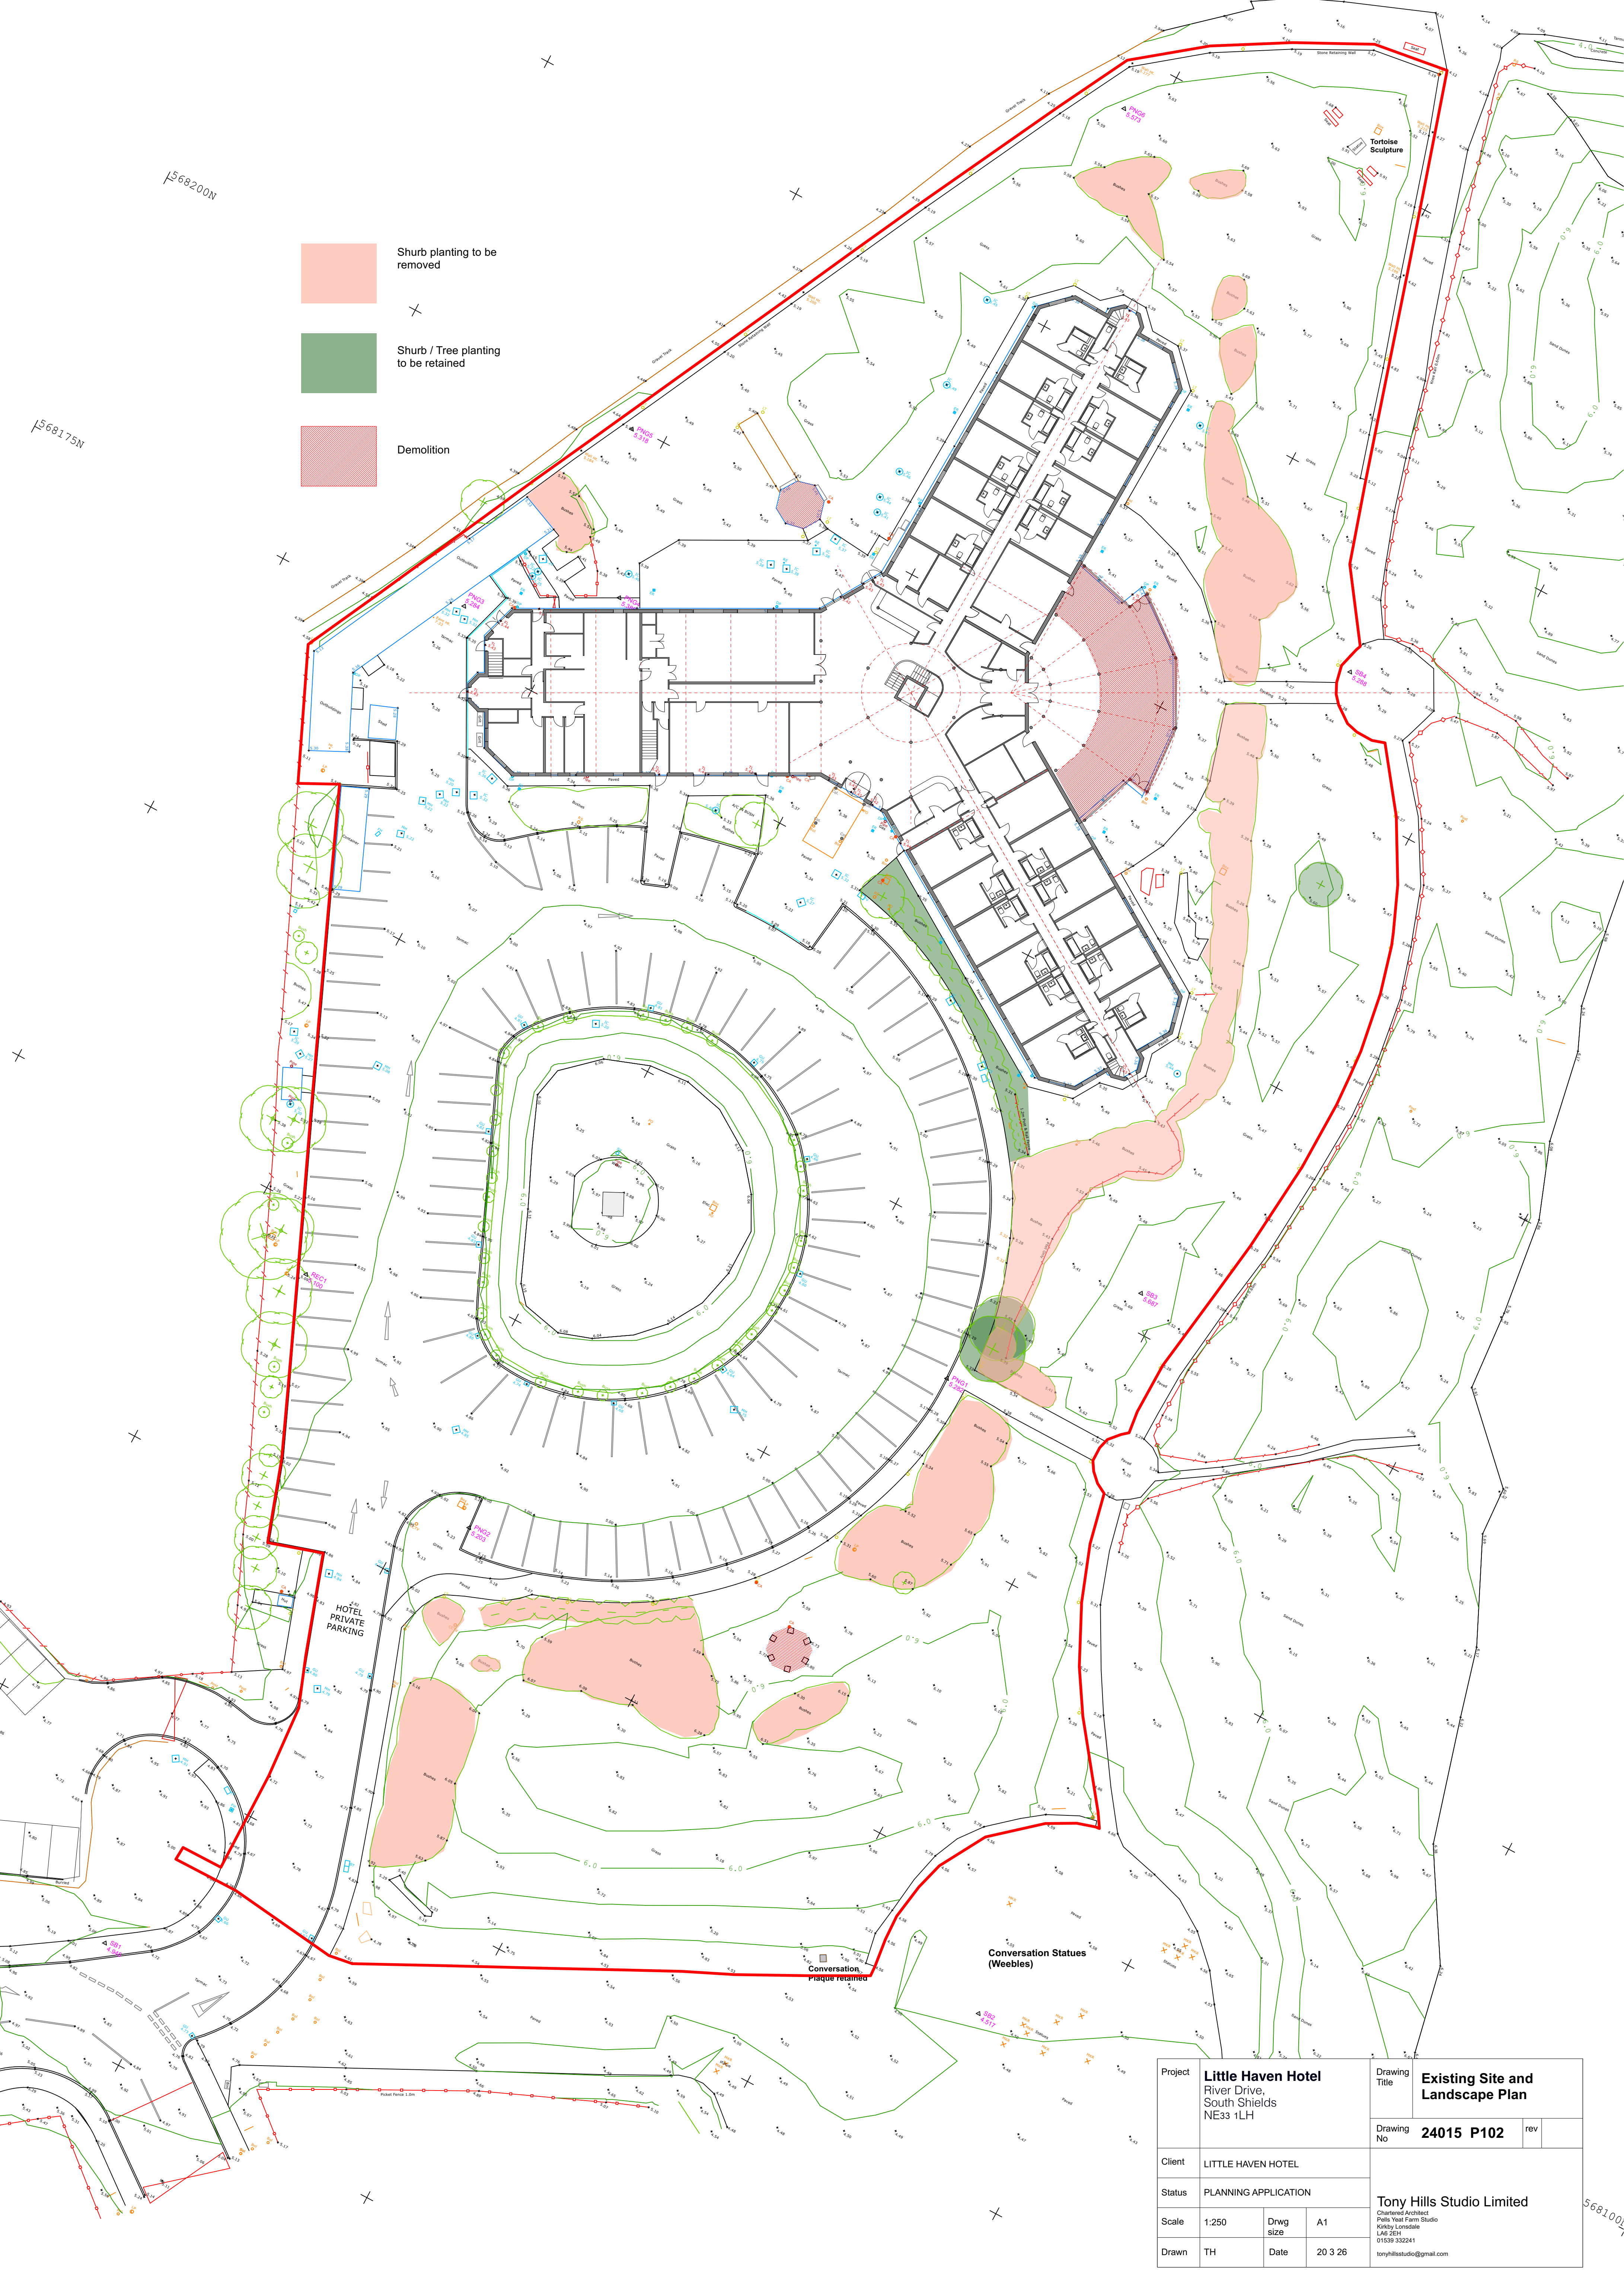

- Shrub planting to be removed
- Shrub / Tree planting to be retained
- Demolition

Project	Little Haven Hotel River Drive, South Shields NE33 1LH			Drawing Title	Existing Site and Landscape Plan		
				Drawing No	24015 P102	rev	
Client	LITTLE HAVEN HOTEL			Tony Hills Studio Limited Chartered Architect Pills Nest Farm Studio Kiloby Lonsdale LA6 2EH 01539 332241 tonyhillsstudio@gmail.com			
Status	PLANNING APPLICATION						
Scale	1:250	Drwg size	A1				
Drawn	TH	Date	20 3 26				