




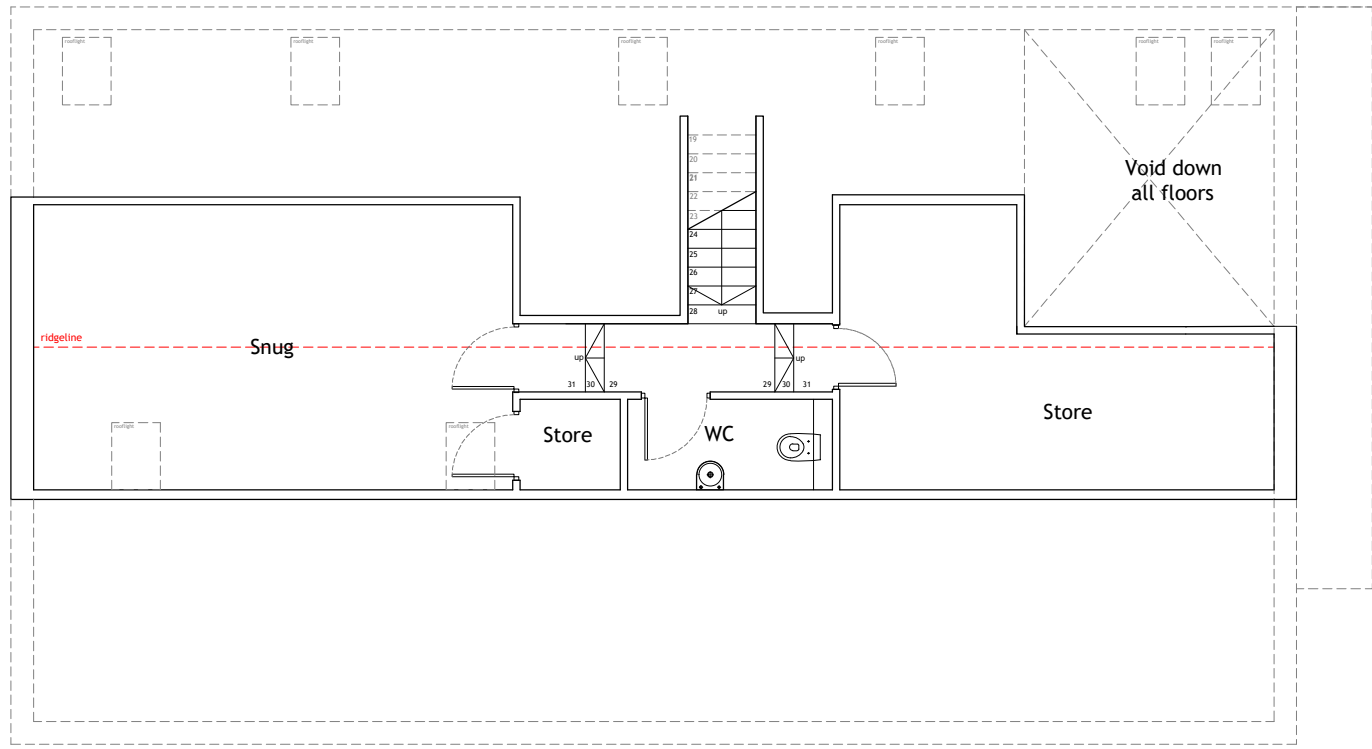


Second Floor Plan
49m2 / 527sqft

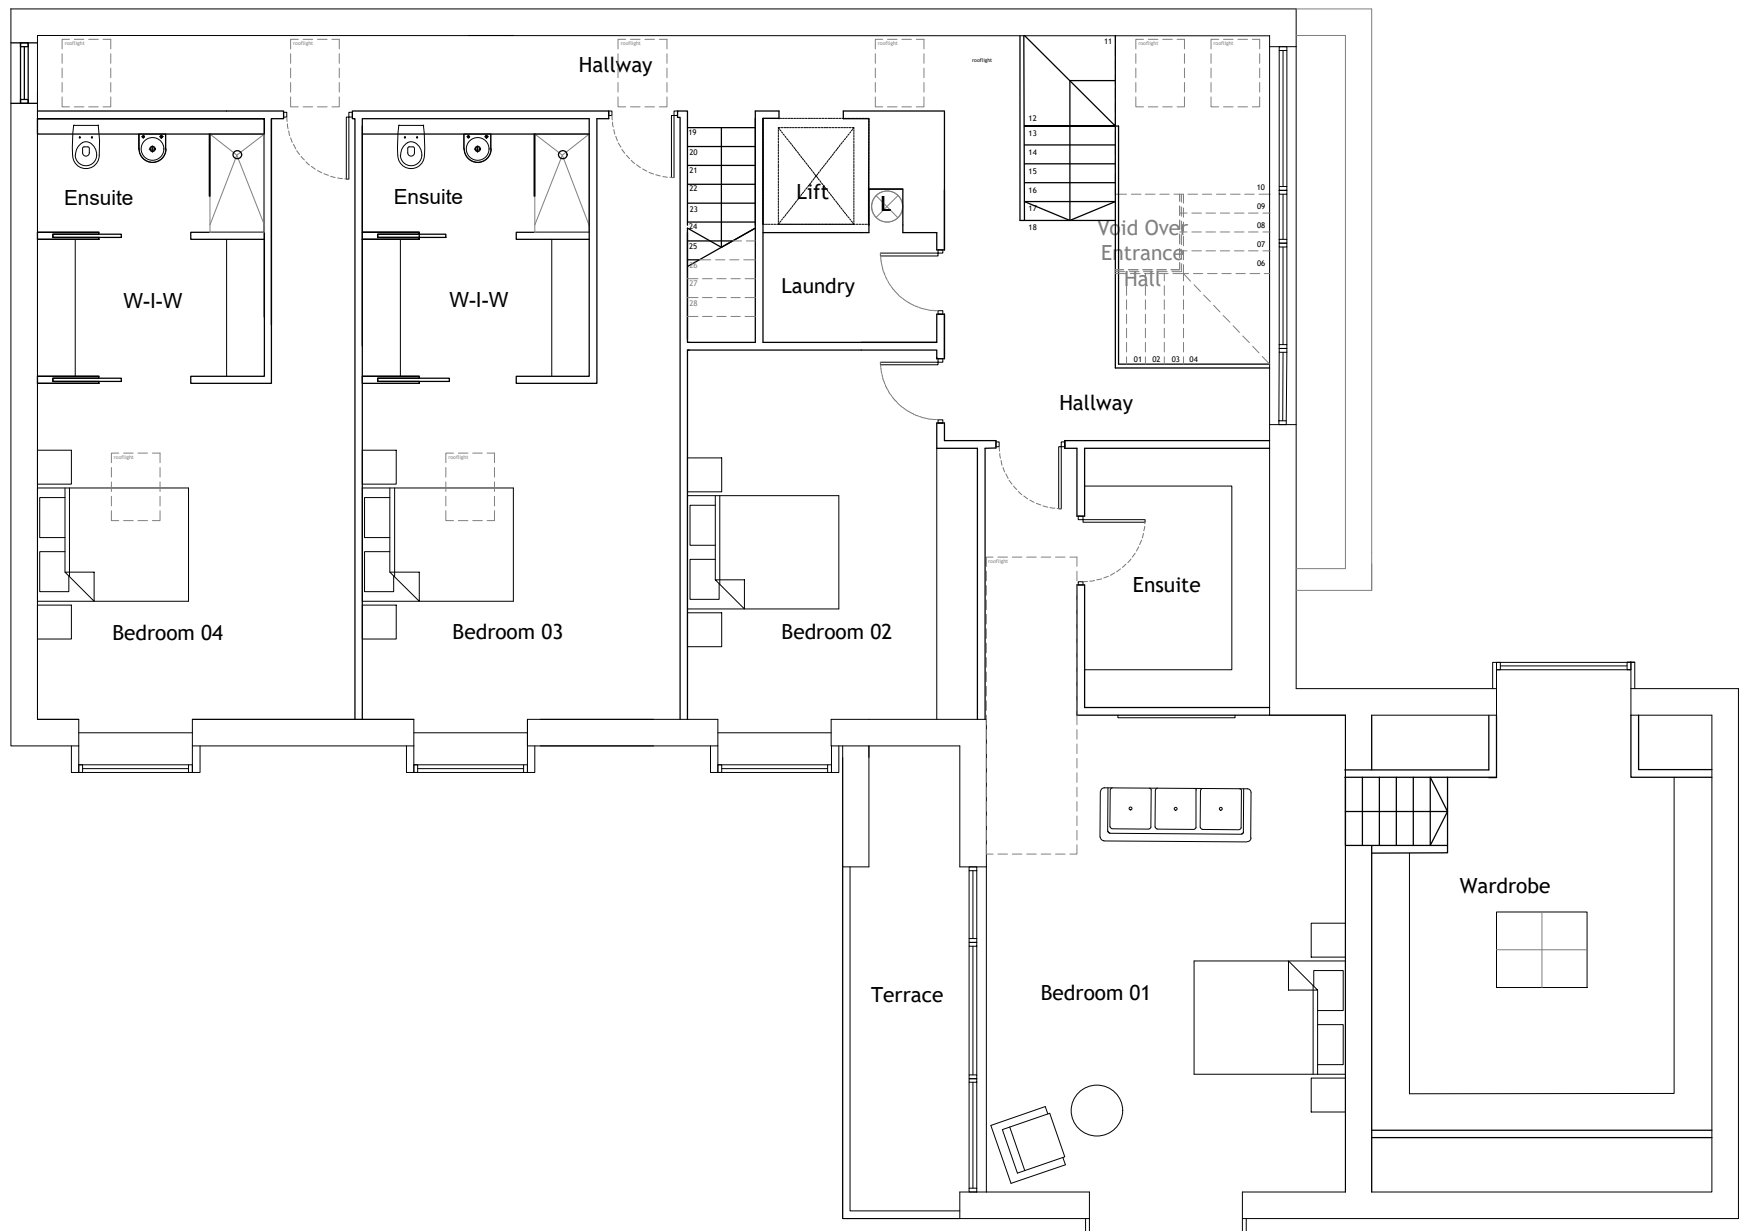


First Floor Plan
190.4m2 / 2049.4 sqft

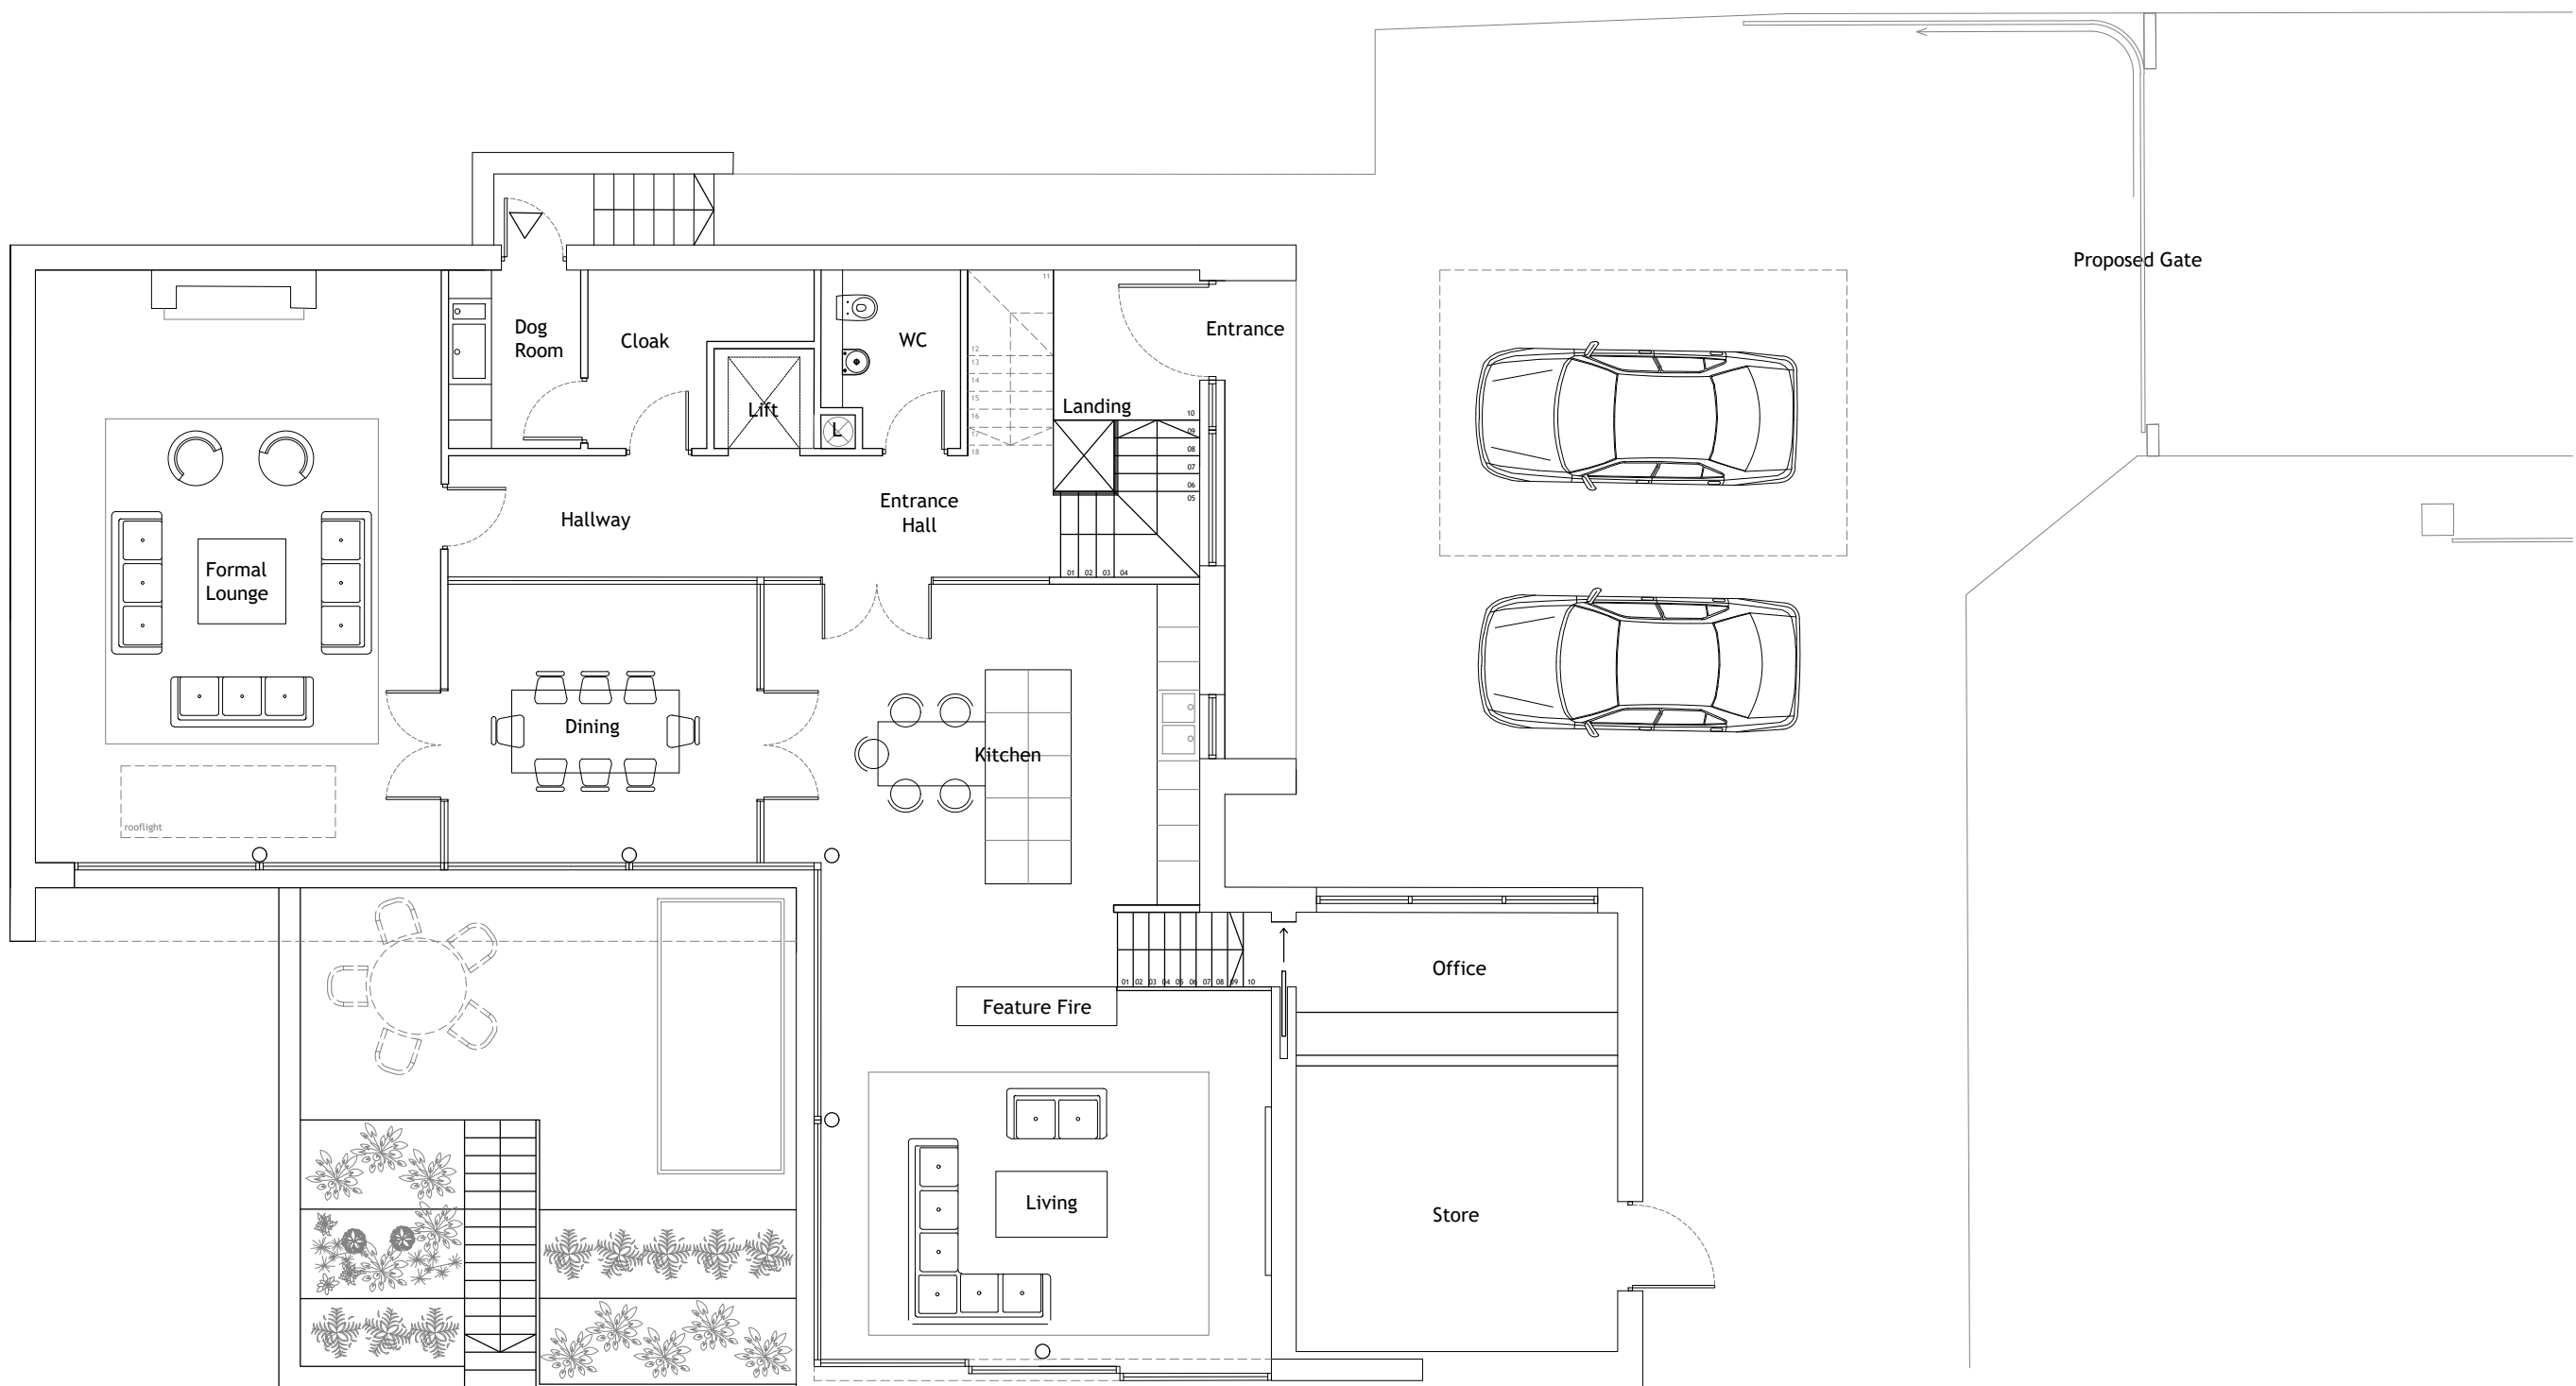

Ground Floor Plan
208m2 / 2239 sqft

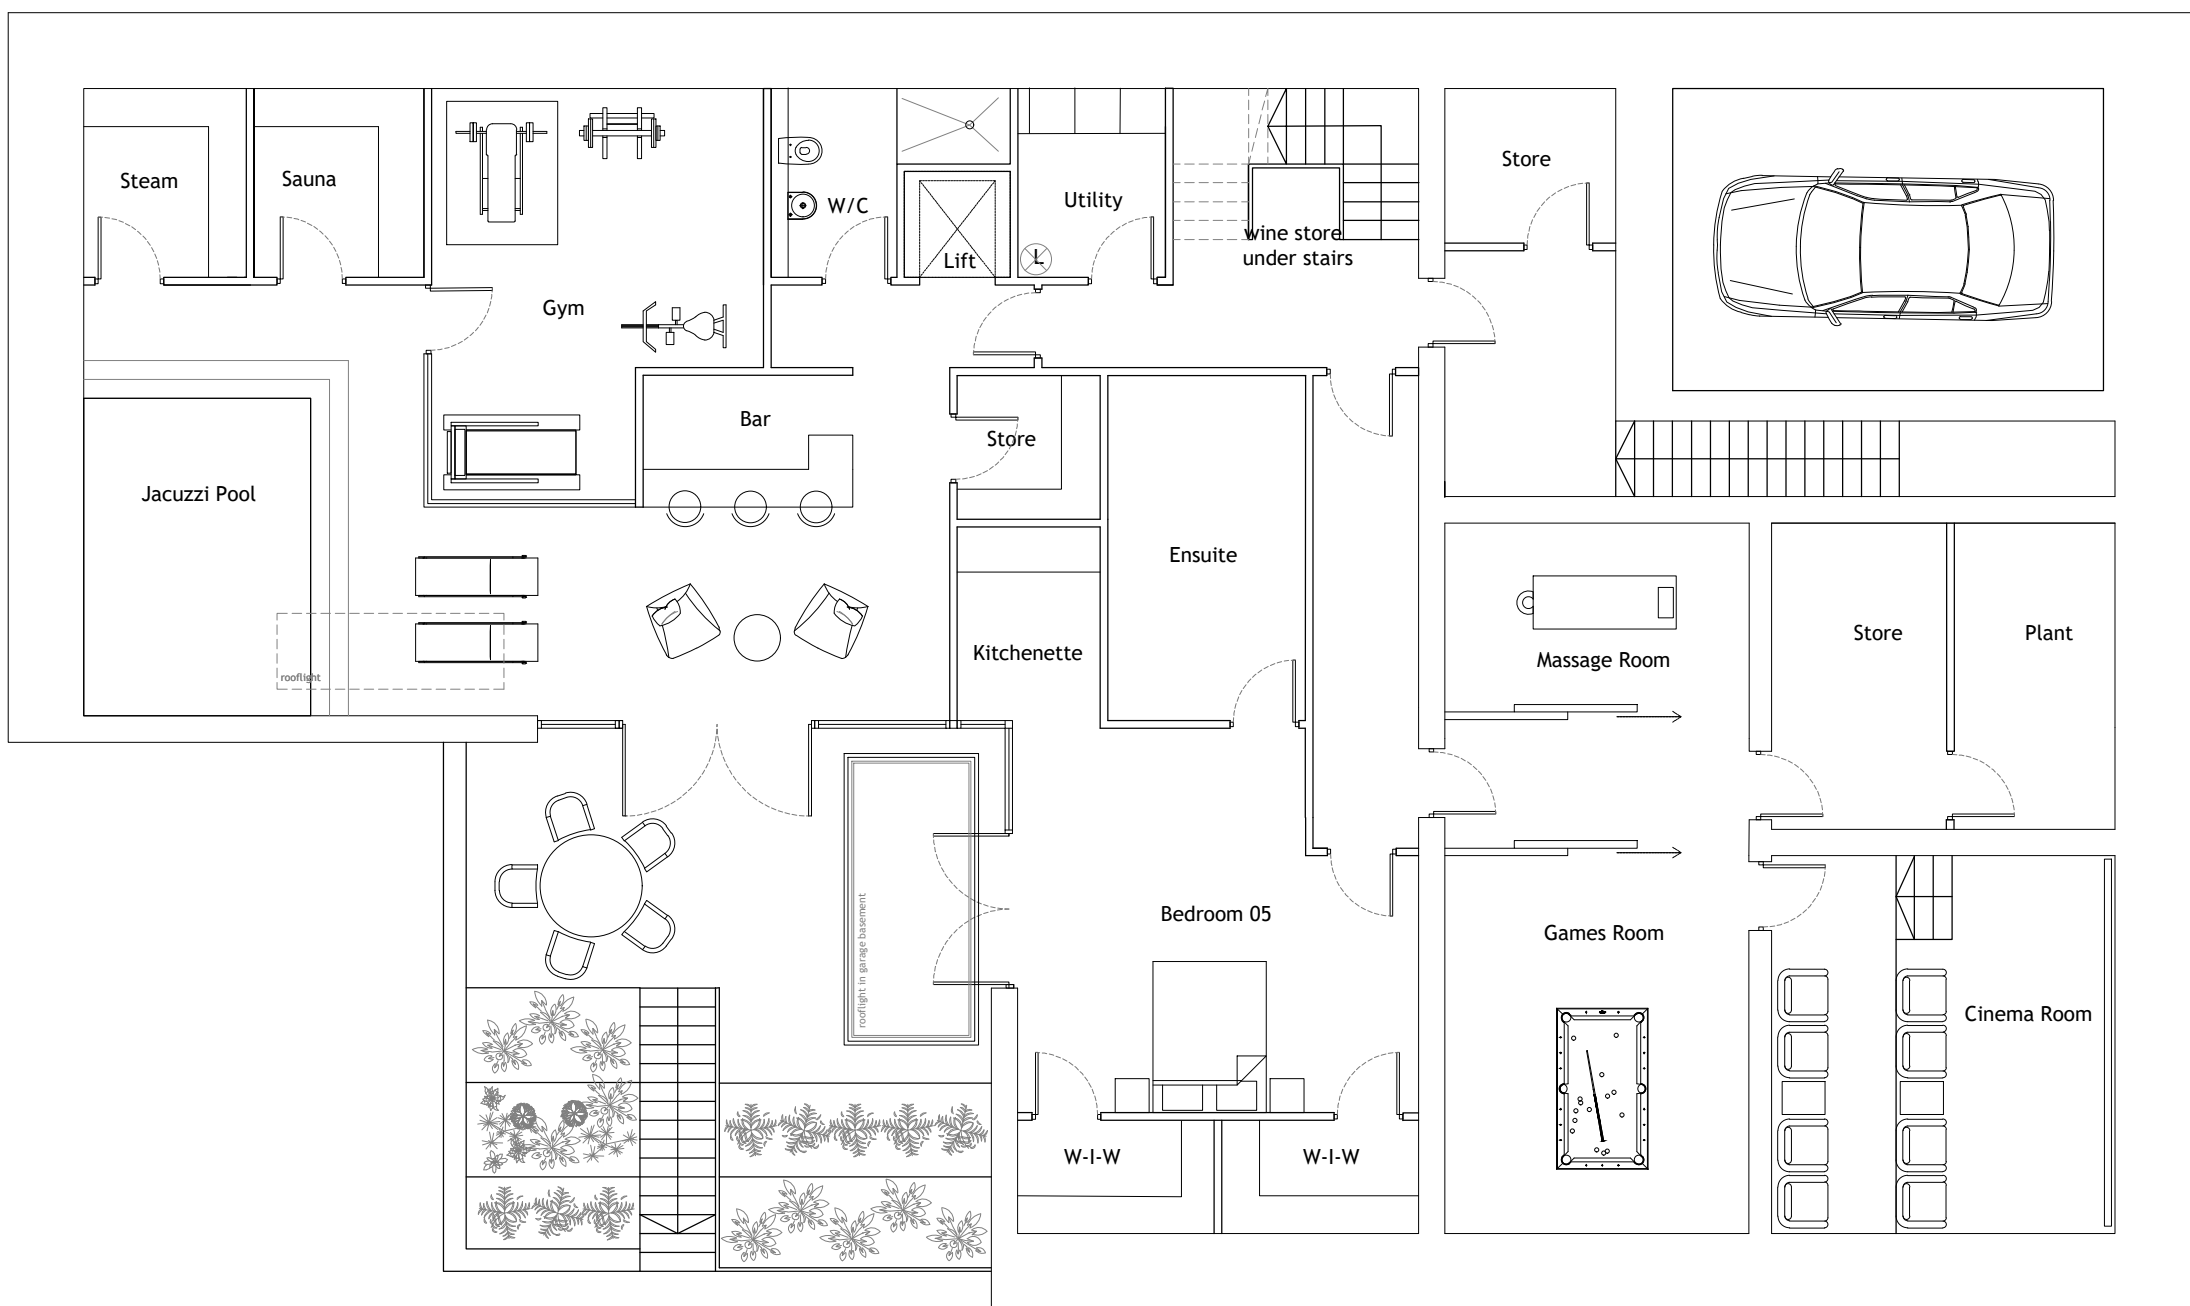

Basement -1
322.5m2 / 3471.4 sqft

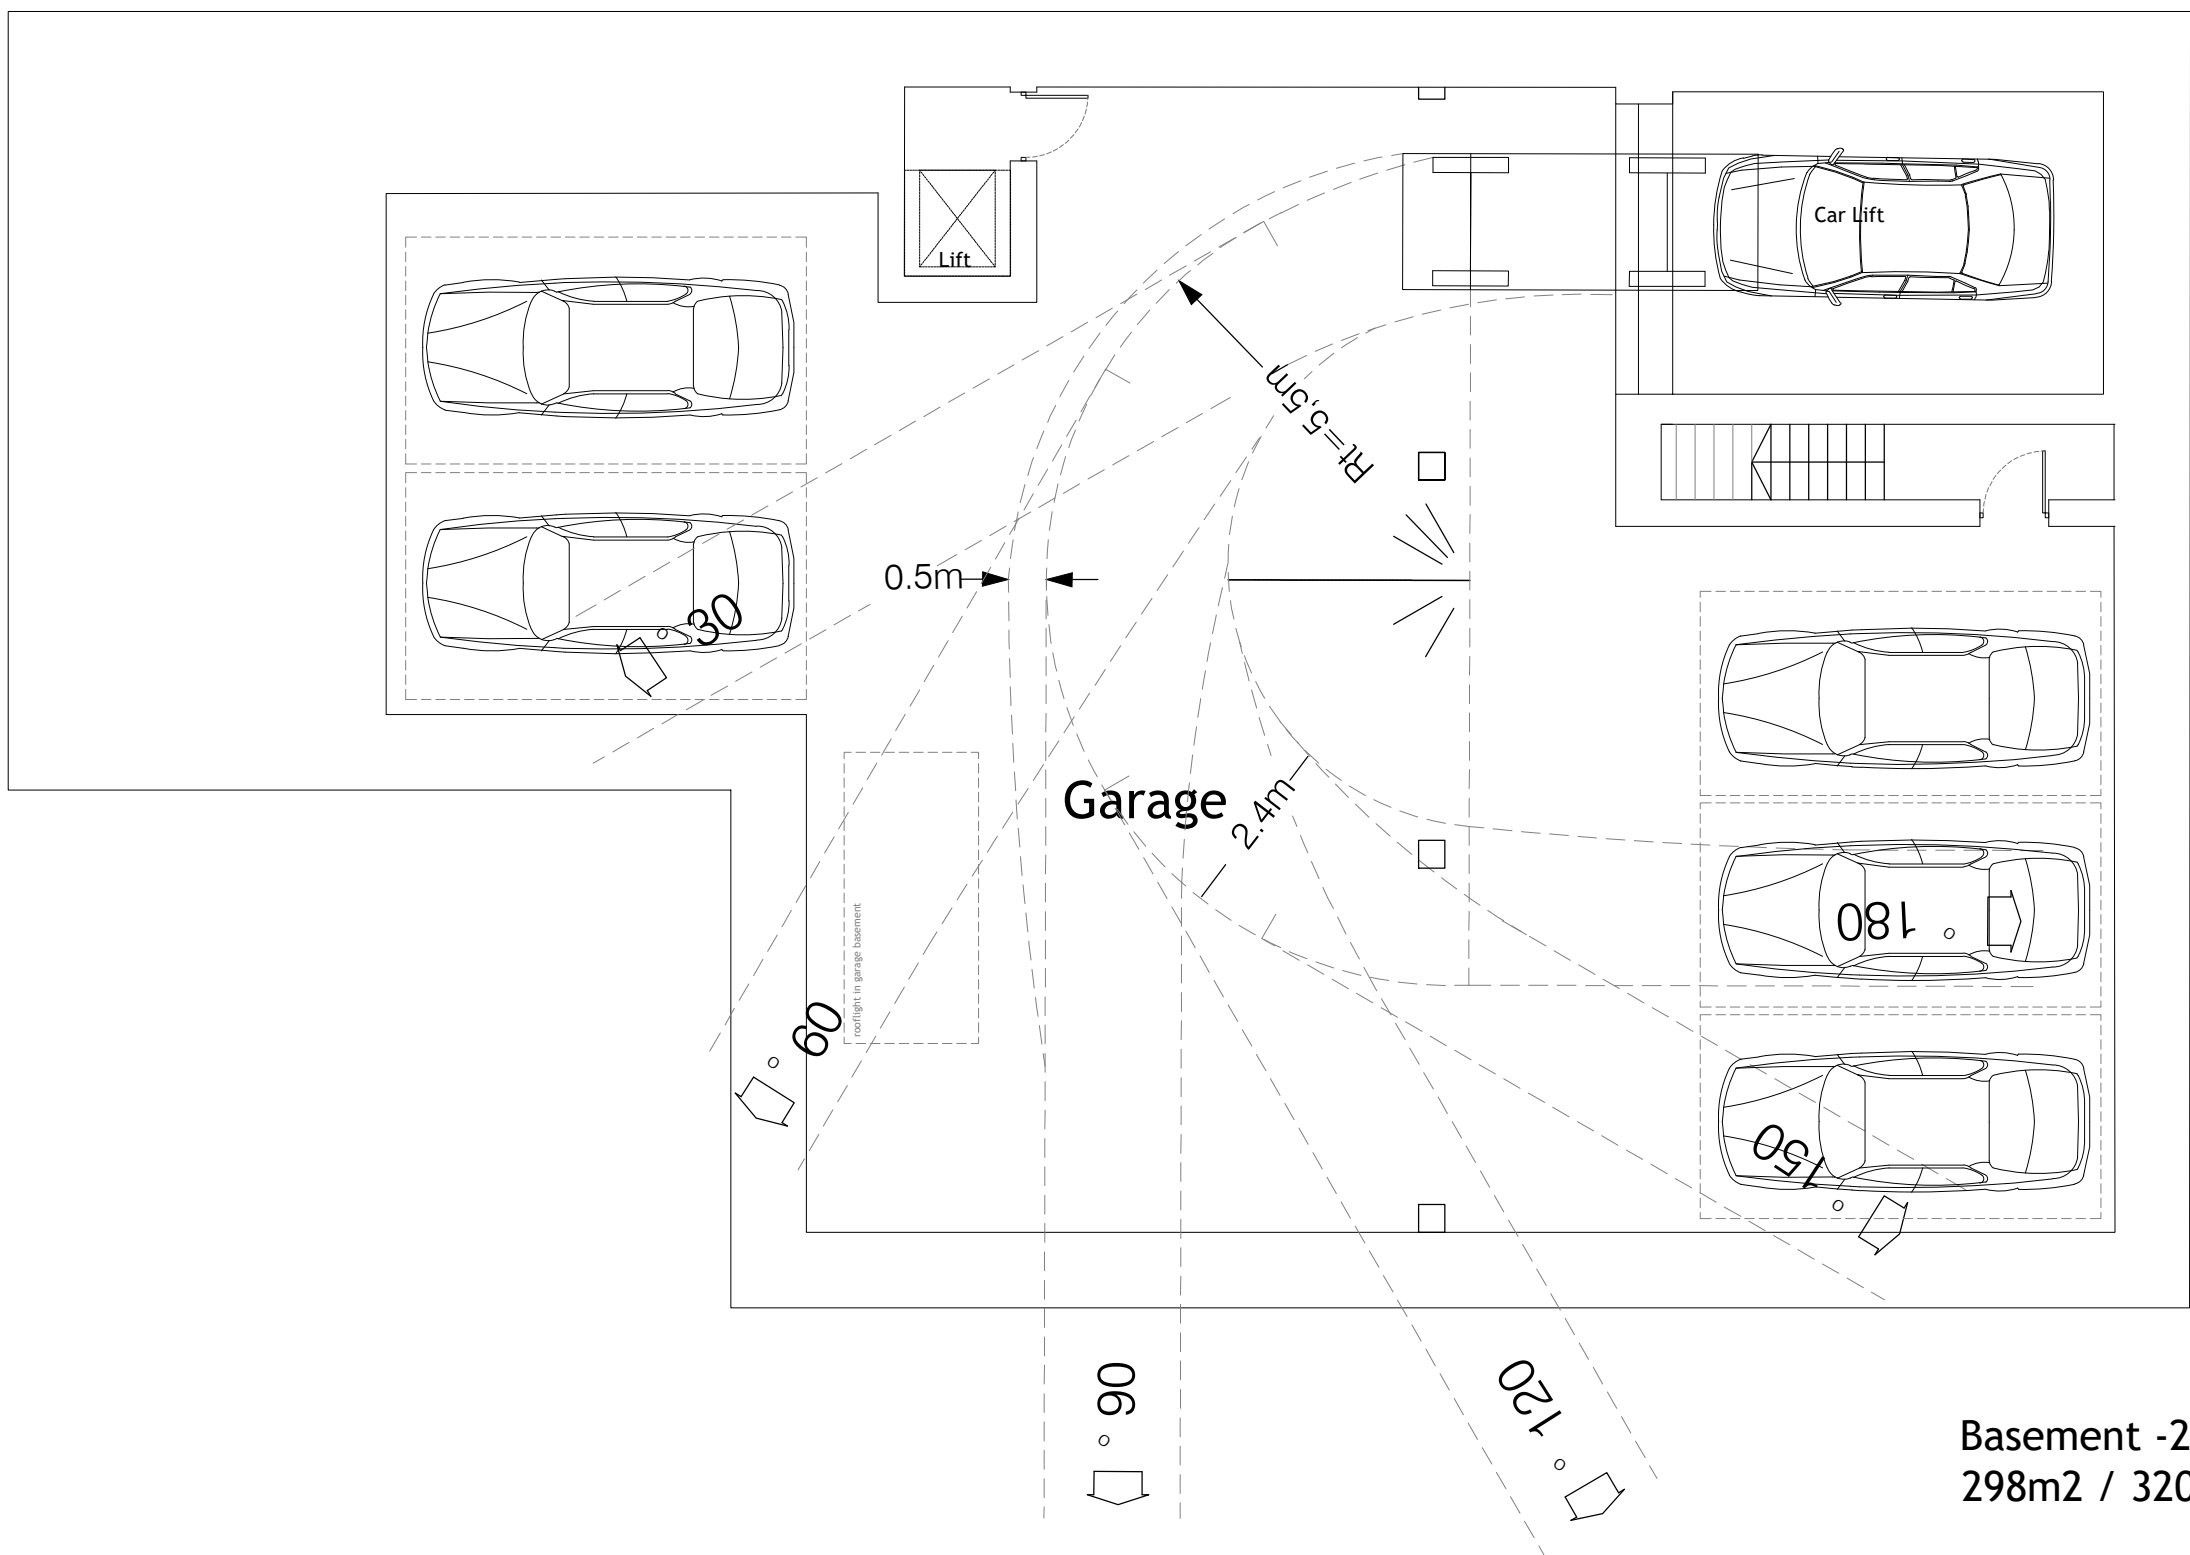

Basement -2
298m2 / 3207 sqft

