



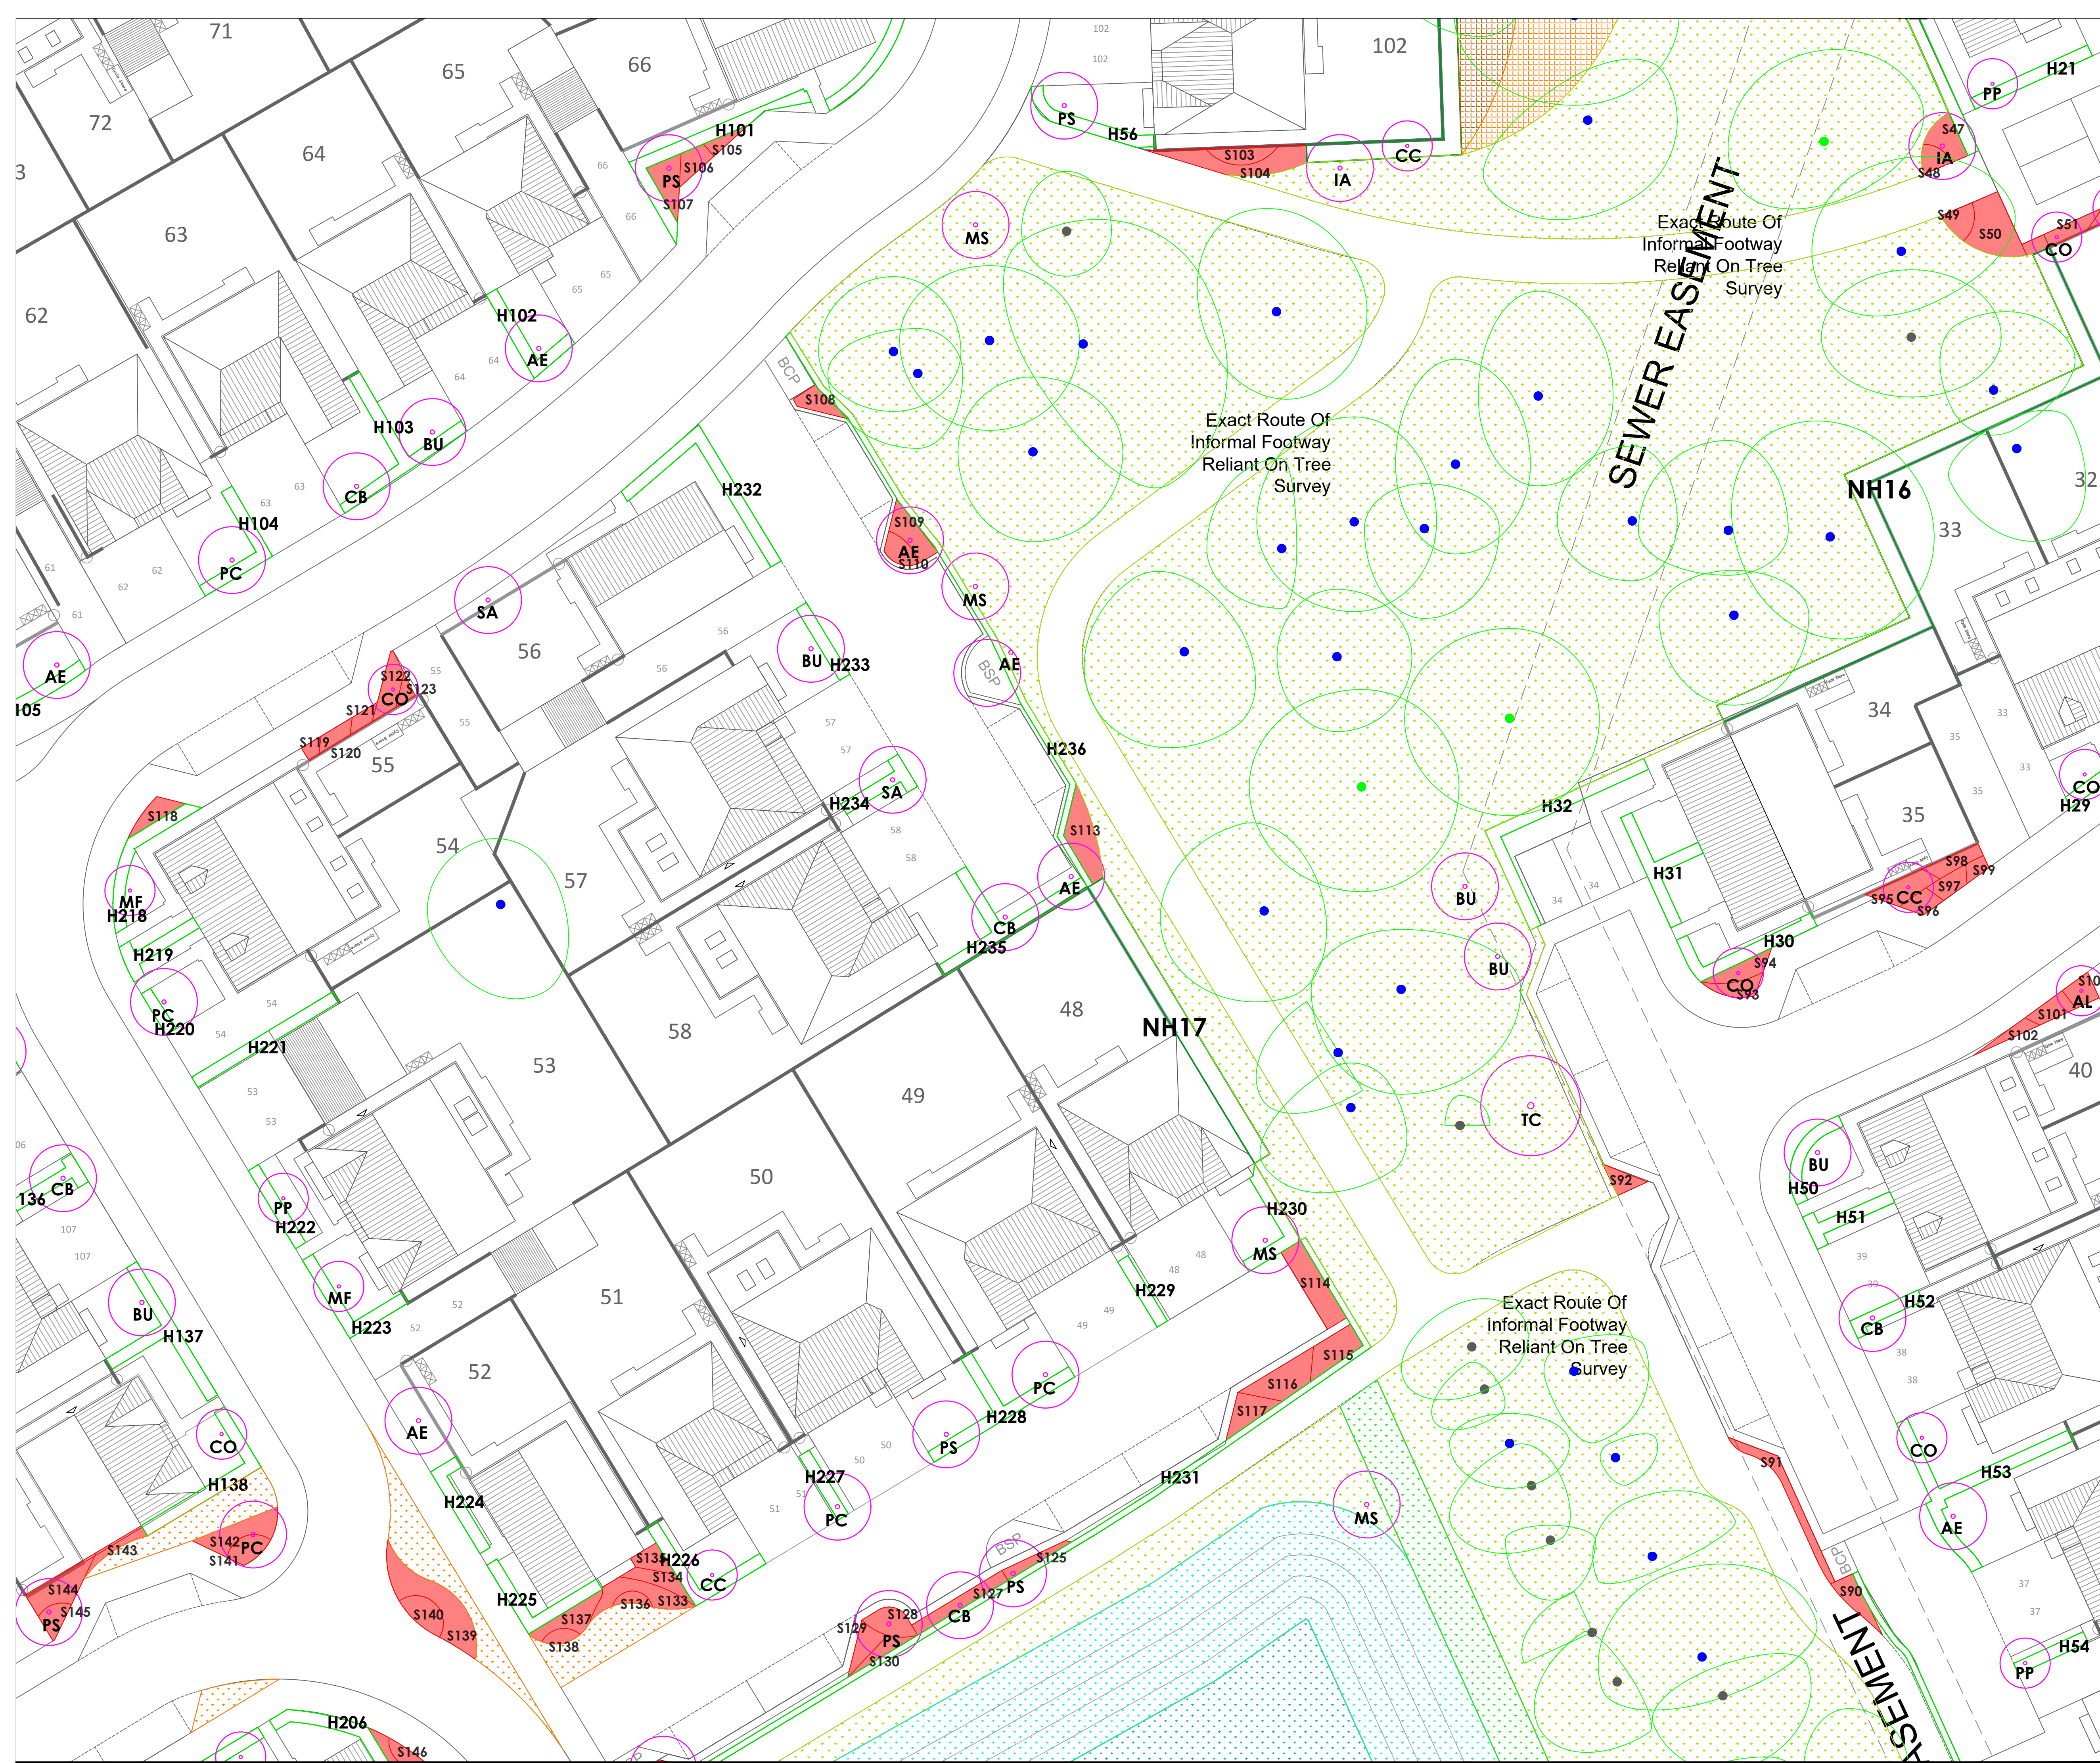

LEGEND

- Proposed Specimen Trees and Specimen Shrubs (Specimen Trees require topsoil to BS 3882:2015 in 1000mm diameter prepared tree pits and securely staked)
- Proposed Formal Hedges (requires topsoil to BS 3882:2015 and to a minimum depth of 450mm)
- Proposed Species Rich Dense Native Hedges (requires topsoil to BS 3882:2015 and to a minimum depth of 450mm)
- Proposed Shrub Planting (requires topsoil to BS 3882:2015 and to a minimum depth of 450mm)
- Proposed Amenity Grass Mix EG22 by Emorsgate Seeds (or similar approved) Sown at 25g/m2 (Requires topsoil to BS 3882:2015 and to a minimum depth of 150mm)
- Proposed Amenity Grass Mix EG22 by Emorsgate Seeds (or similar approved) with bulb planting (see schedules) (Requires topsoil to BS 3882:2015 and to a minimum depth of 150mm)
- Proposed Species Rich Wildflower Mix EM2 by Emorsgate Seeds (or similar approved) Sown at 4g/m2 (Requires topsoil to BS 3882:2015 and to a minimum depth of 150mm)
- Proposed Woodland Copse (Use existing site soils)
- Proposed Native Mixed Scrub (Use existing site soils)
- Proposed Wetland Banks Mix EP1 by Emorsgate Seeds (or similar approved) Sown at 4g/m2
- Proposed Wetland Basin Mix EM8 by Emorsgate Seeds (or similar approved) Sown at 4g/m2
- Existing Vegetation Retained / Retained & Enhanced, as per approved Arboricultural Impact Plan
- Development boundary

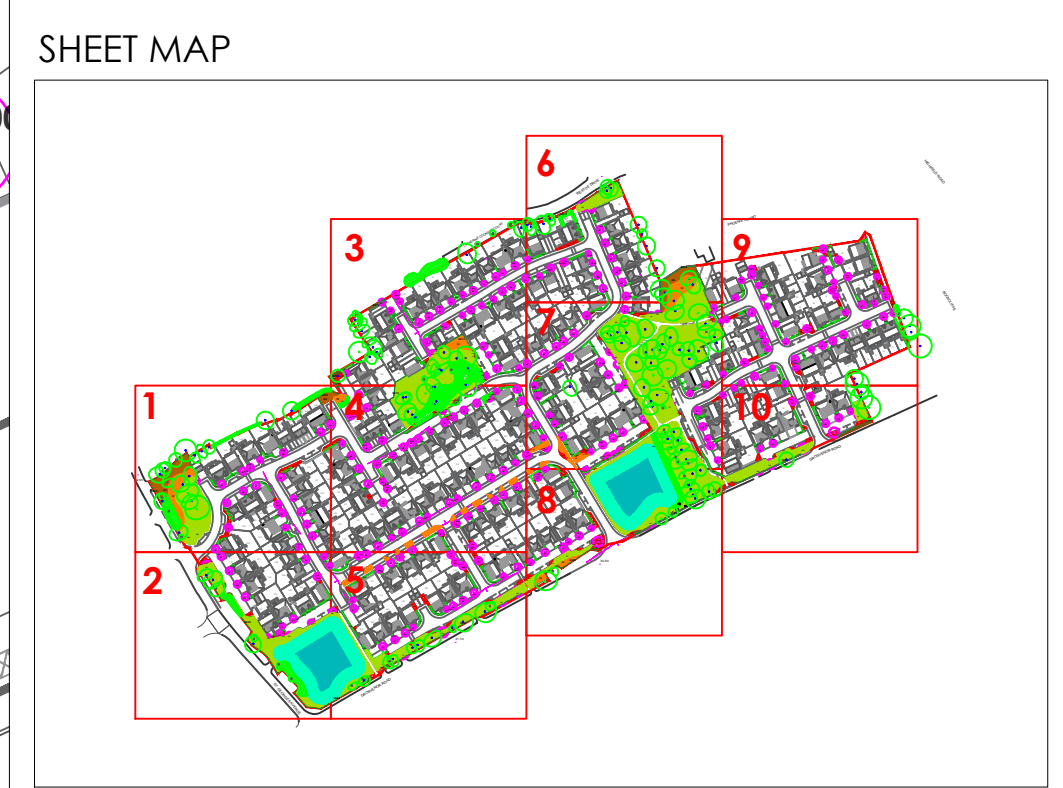

NB. SEE SHEETS 11, 12 & 13 FOR ENTIRE PLANTING SCHEDULE
PLANS MUST BE READ IN COLOUR

A	NW	21.04.26	Amended as per updated layout received
Rev.	Drawn	Date	Comments
Robinson Landscape Design The Studio, Hedgeley, North Bank, Haydon Bridge, Hexham, NE47 6LY Tel: 01 434 684 100 info@robinsonlandscapedesign.co.uk			
Project			
South Tyneside College			
Drawing name			
DETAILED PLANTING PROPOSALS			
7 of 13			
Drawing No: T93-07		Scale at A1: 1:200	
Drawing Location: S:\6060 South Tyneside College \ RLD \ 93-07			
Drawn: NW		Checked: FW	Date: 20-03-2026