




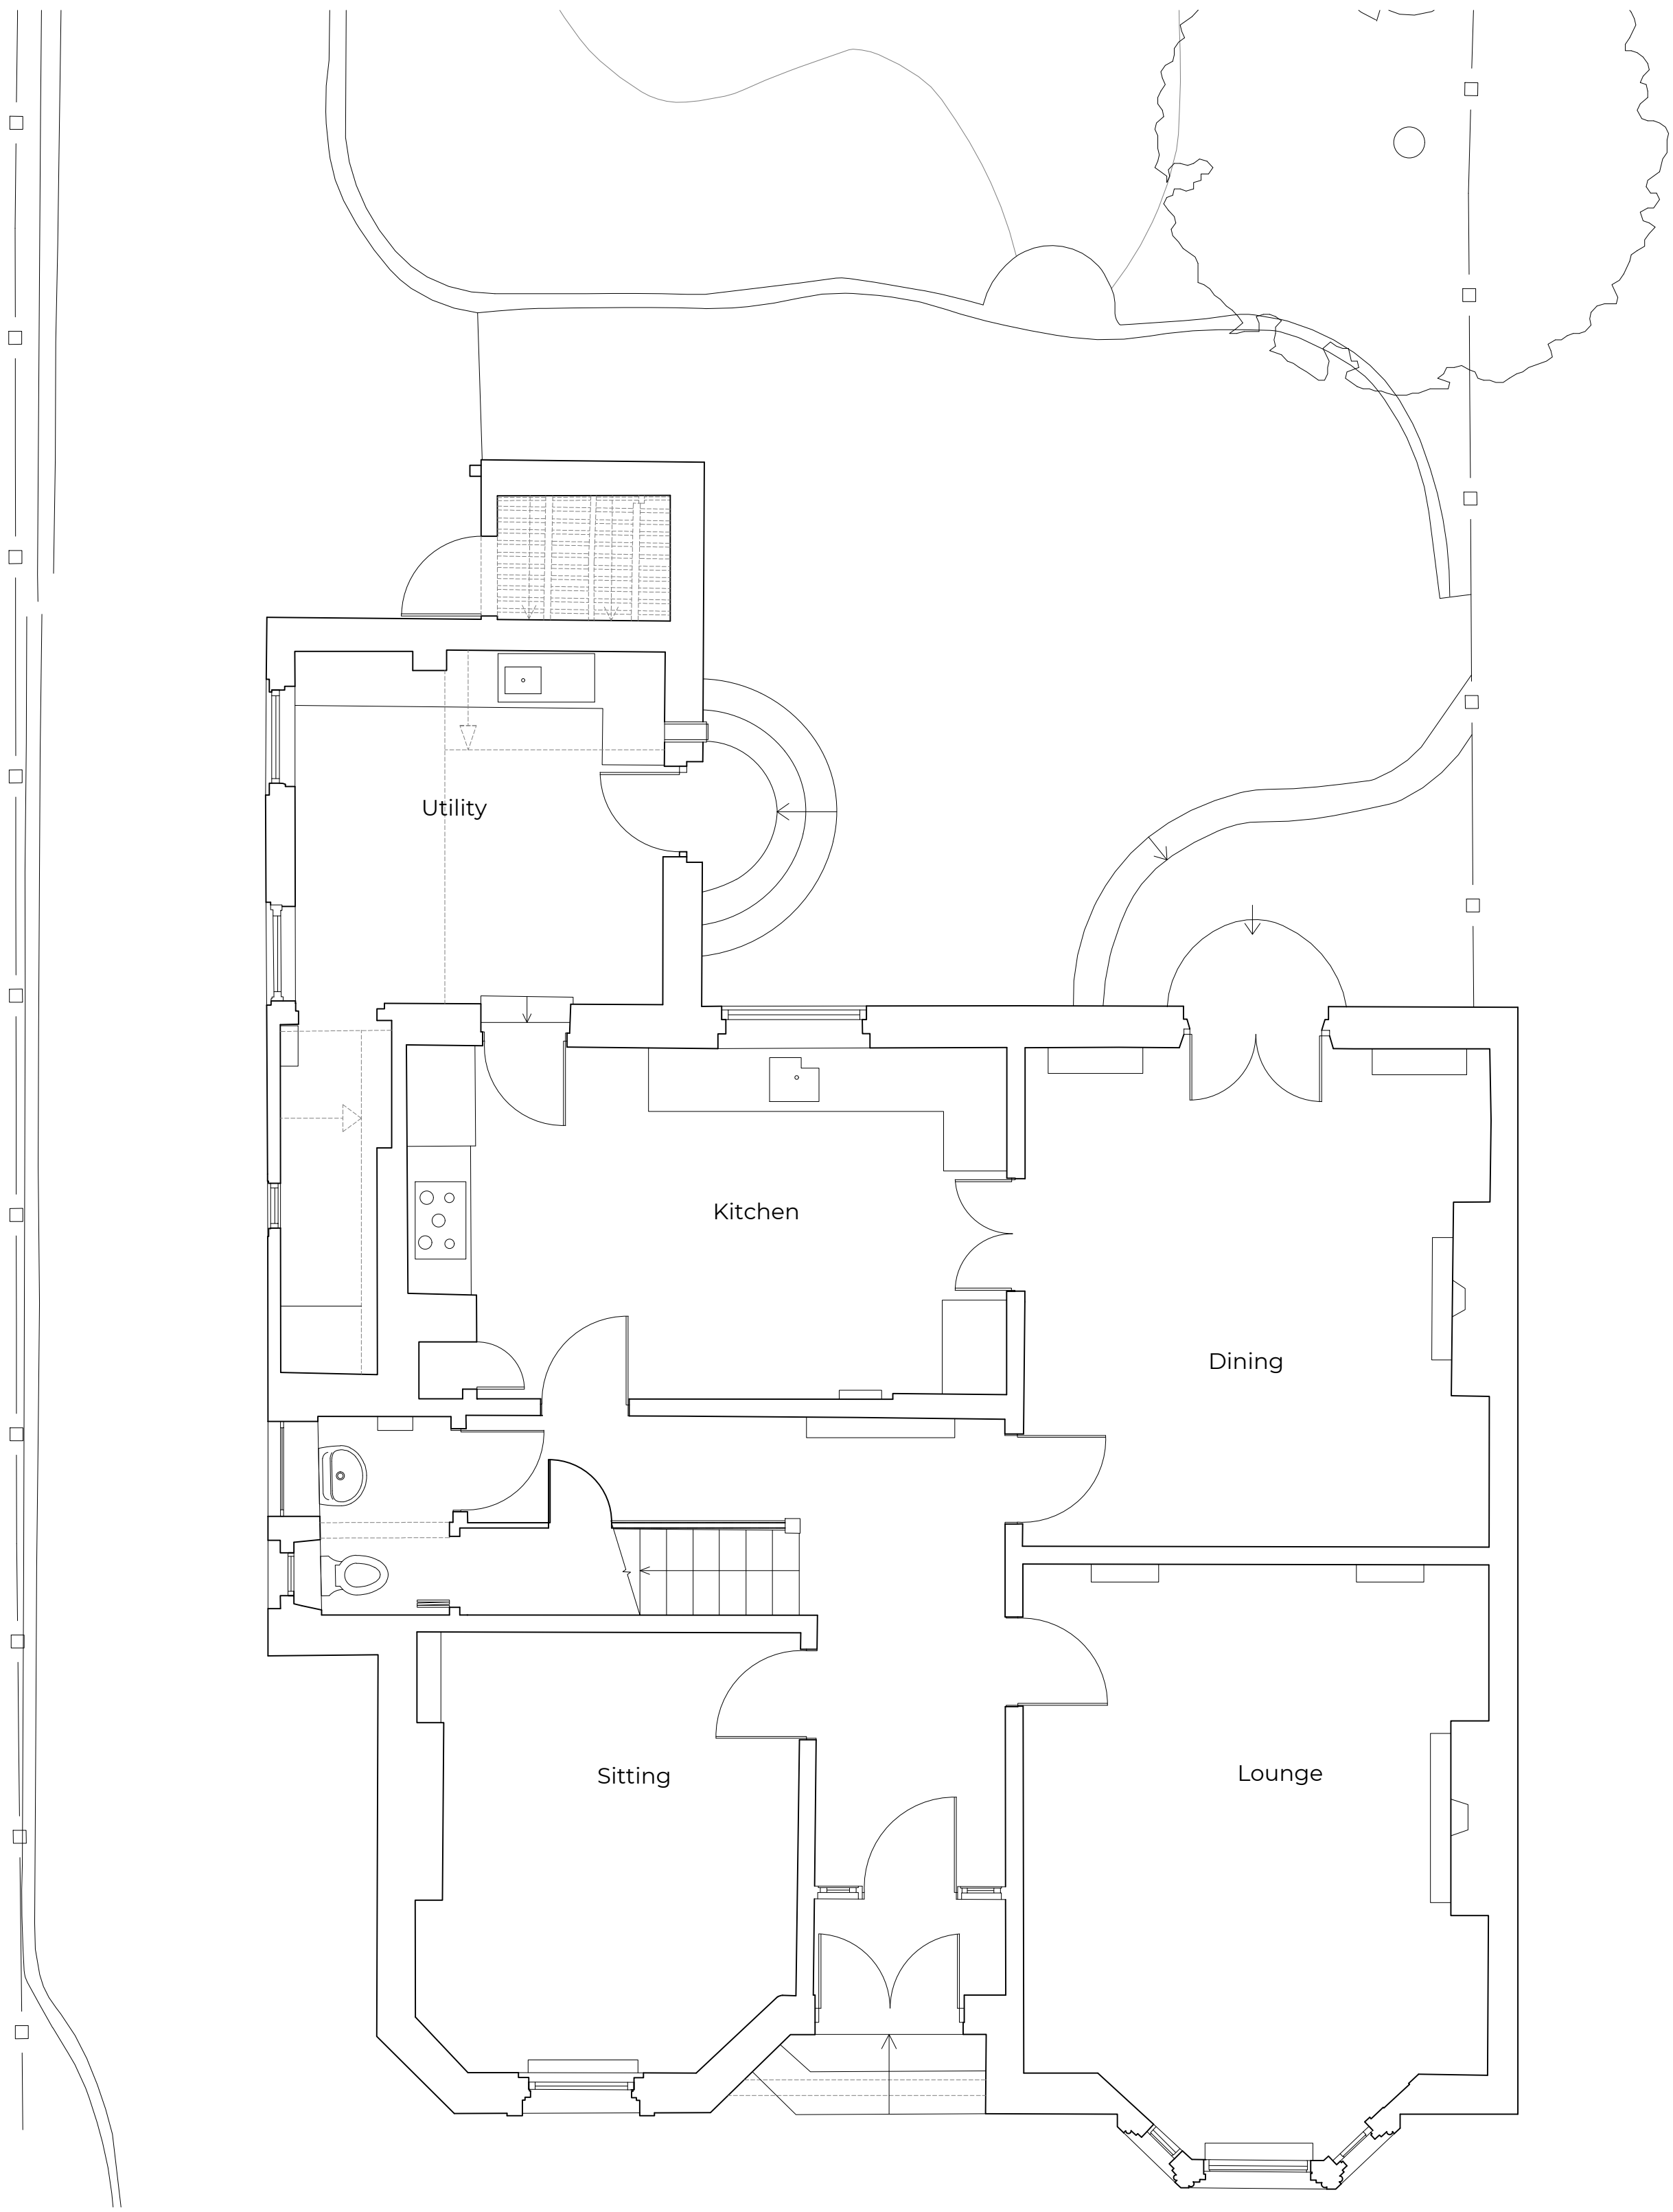

Existing Ground Floor Plan

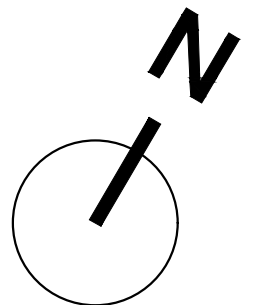

Existing First Floor Plan

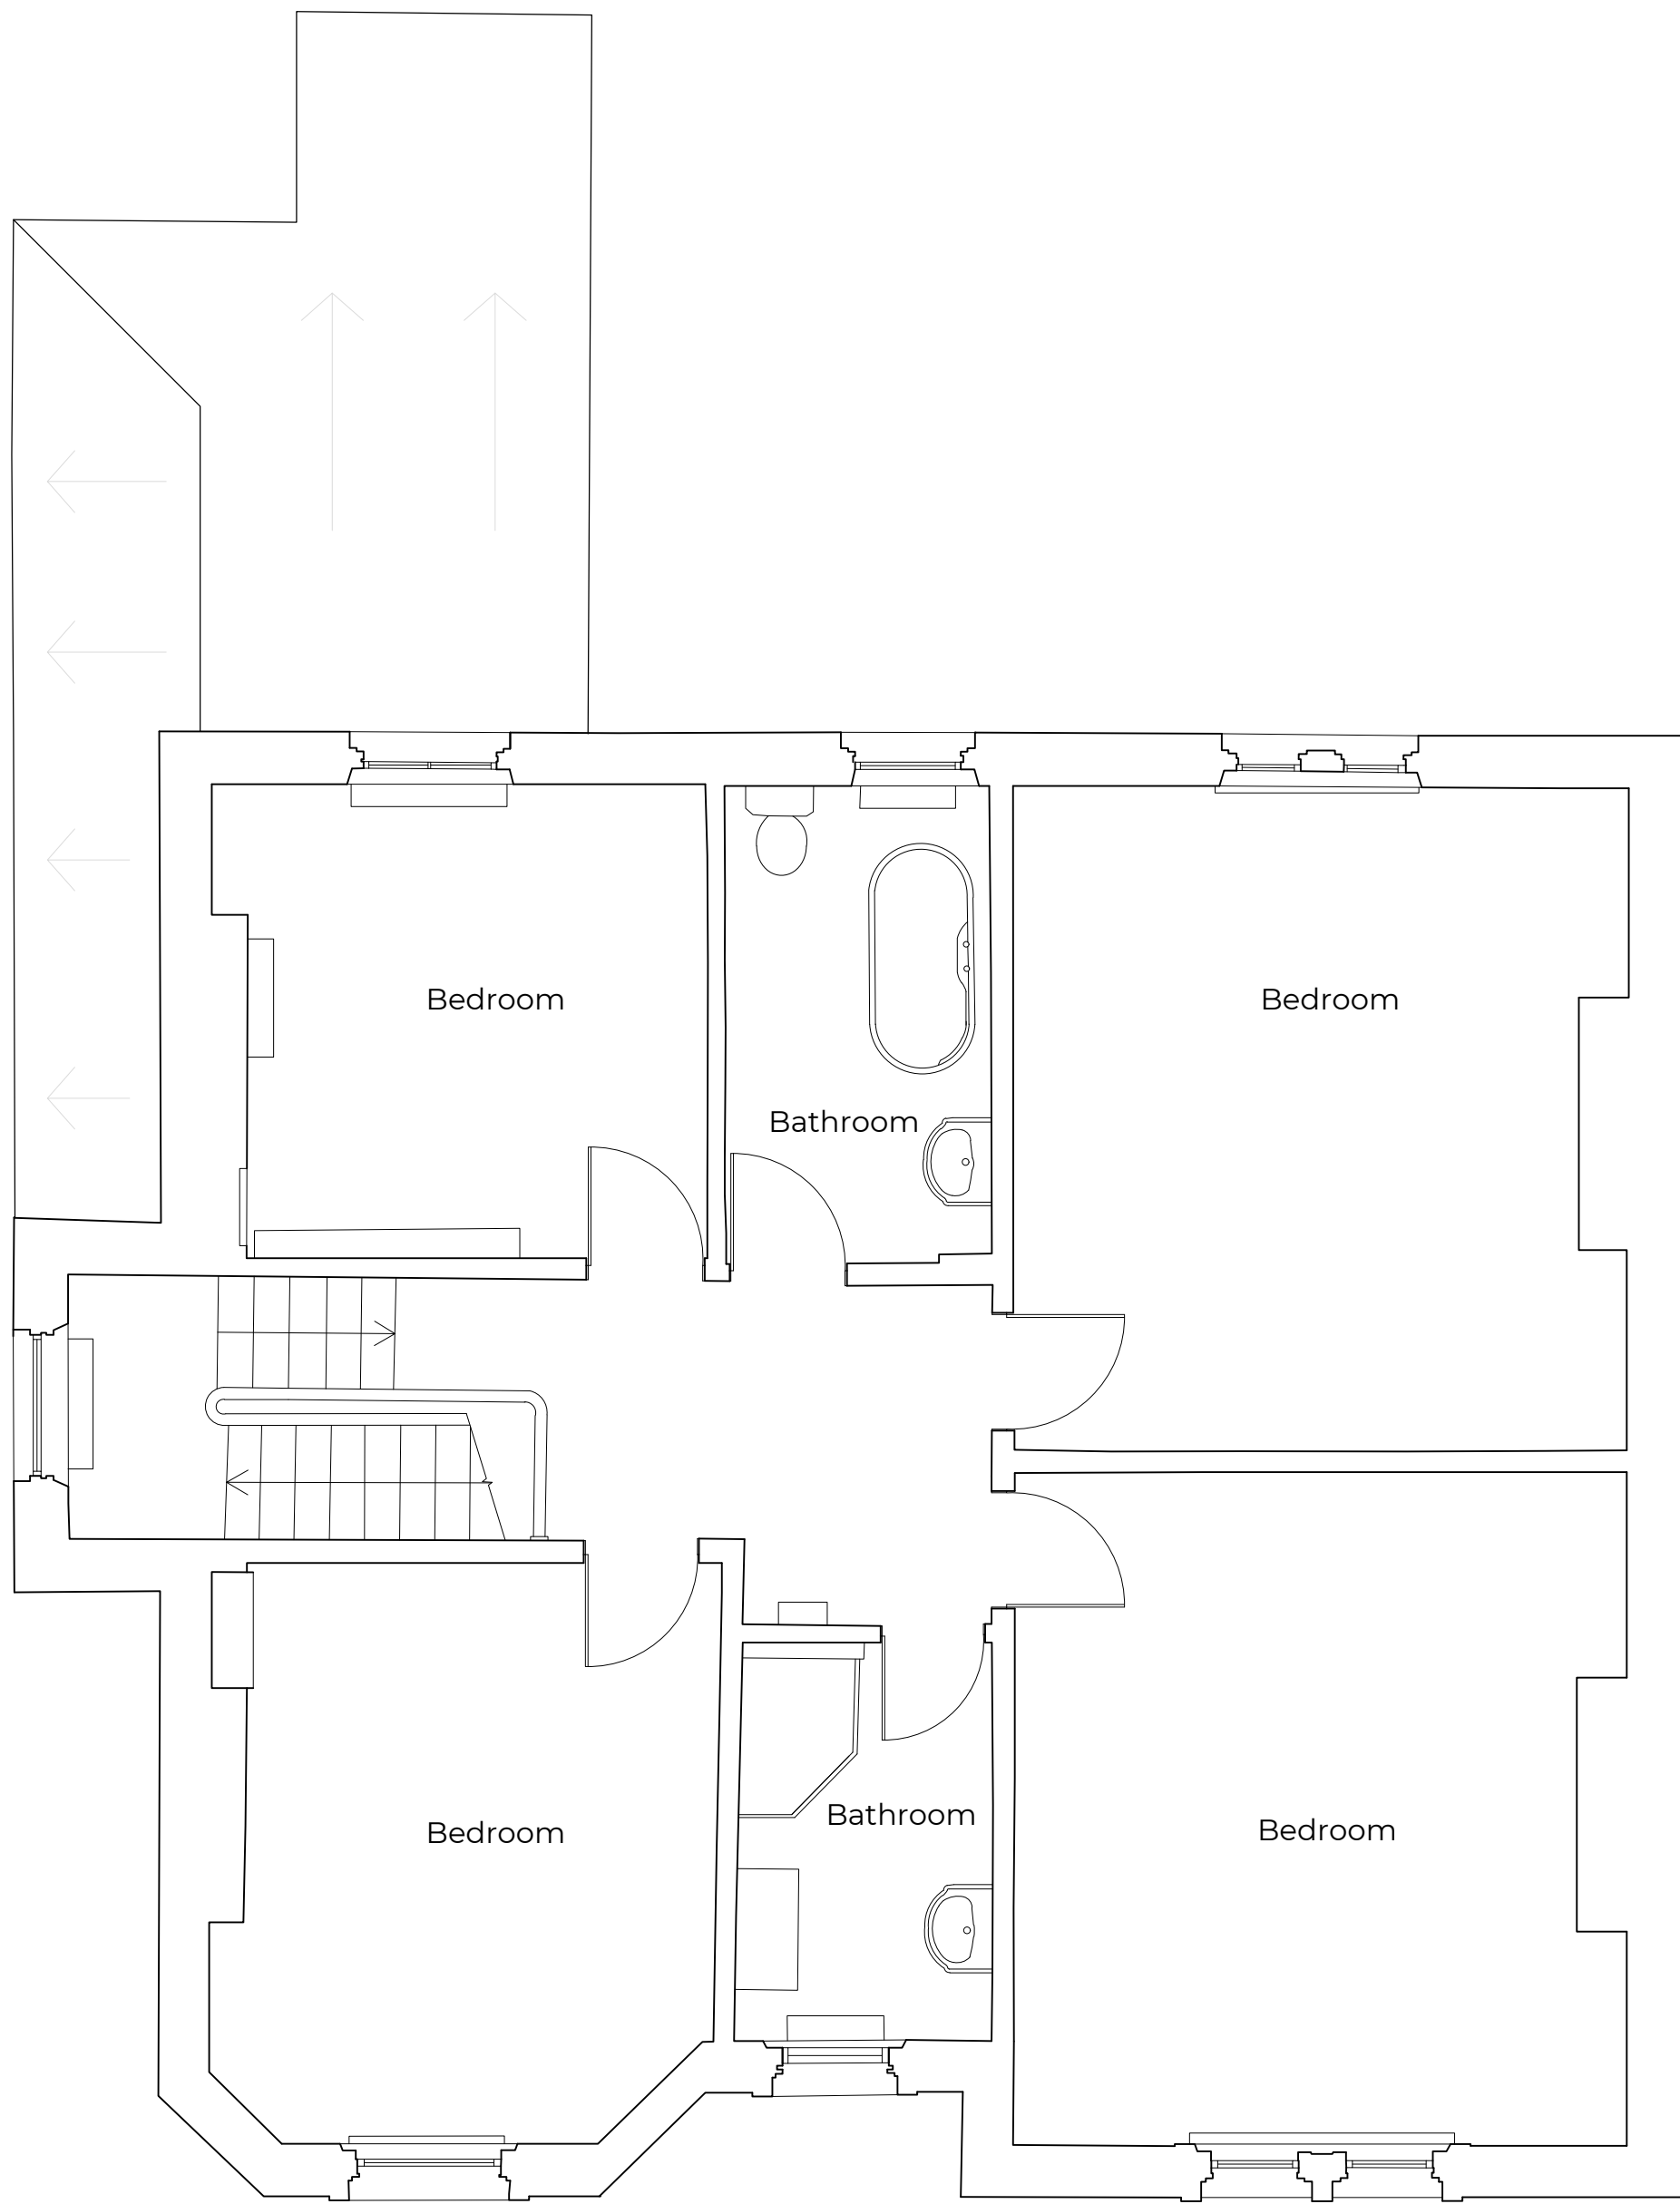