


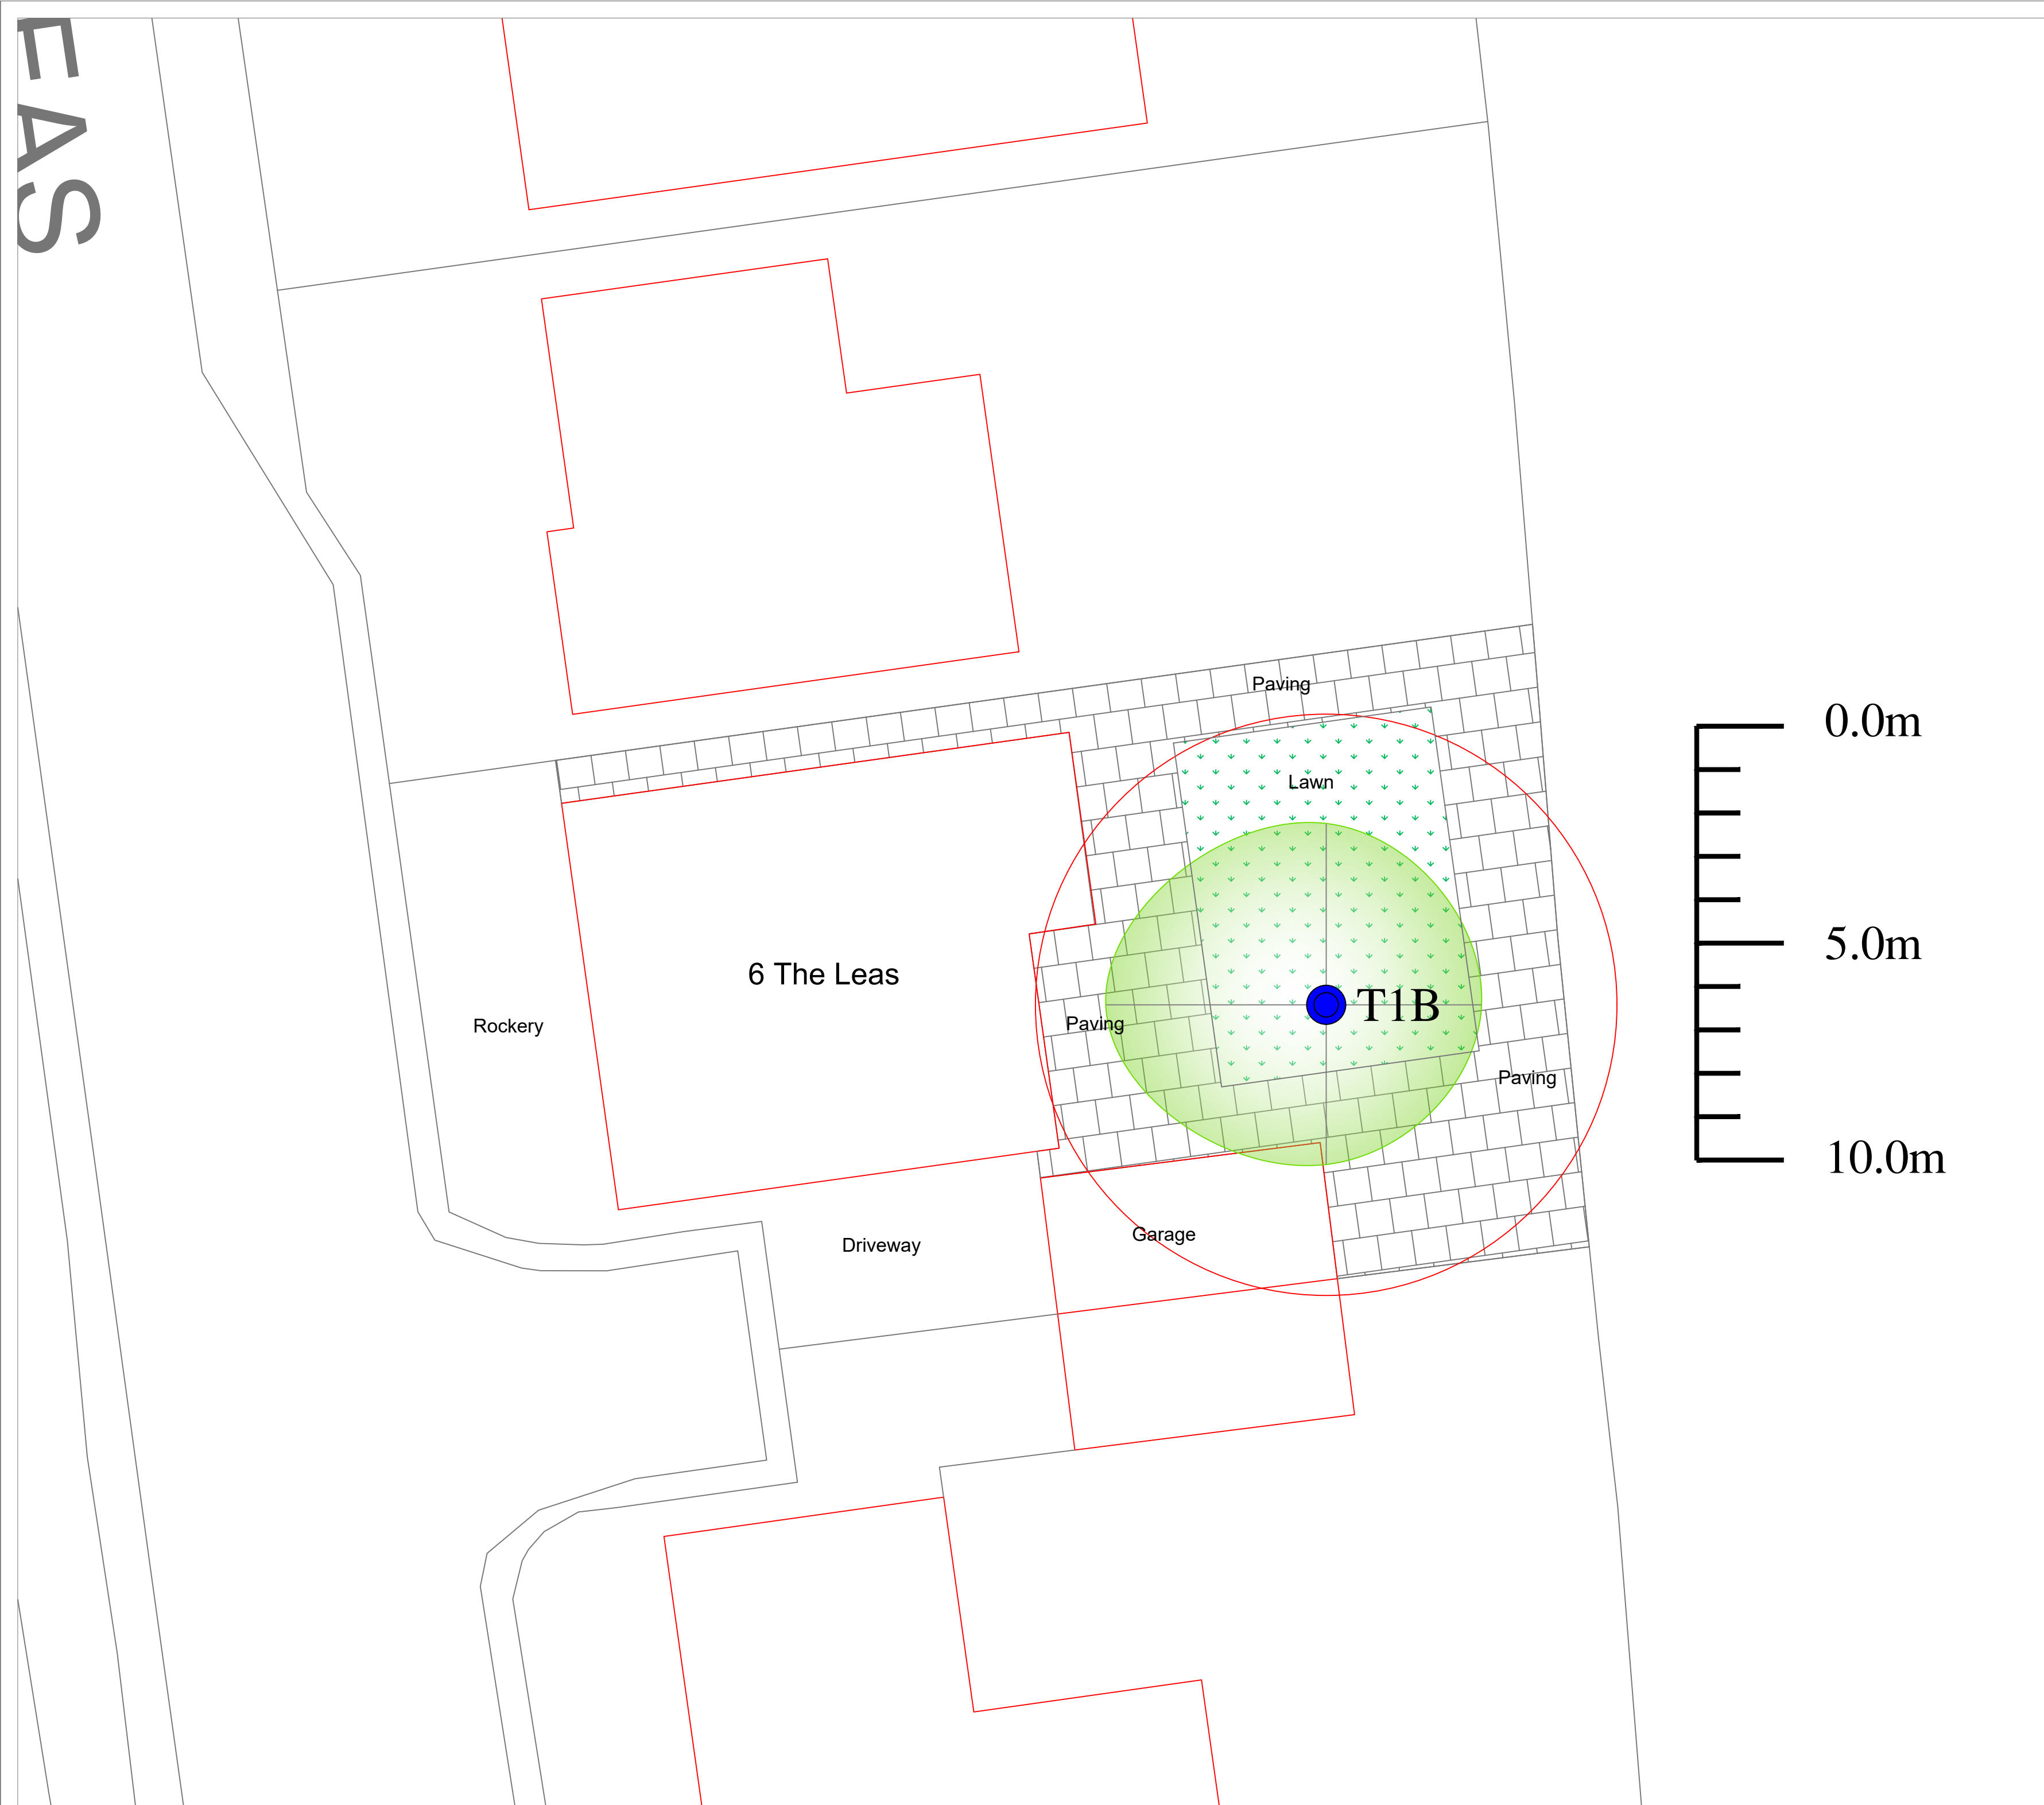

© This drawing should only be used for the purpose for which it is intended, all rights are reserved and it should not be reproduced without written permission. All dimensions should be checked on site and any discrepancies, ambiguities and/or omissions between this drawing and information issued in the accompanying report should be forwarded to this office for clarification before proceeding.

The original of this drawing was produced in colour - a monochrome copy should not be relied upon.

Key:



Tree Number



Tree Crown True Shape
(Shaded Light Green)



Tree Quality Assessment
Centre Colours As Below



Green Centre = High Quality
(Denoted By Letter A)



Blue Centre = Moderate
Quality (Denoted By Letter B)




Yellow Centre = Low Quality
(Denoted By Letter C)



Red Centre = Unsuitable To Retain
(Denoted By Letter U)



BS Root Protection Area As Shown
By The Red Circle Around The Tree

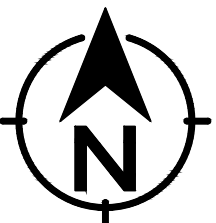



Institute of
Chartered Foresters

Registered Consultant

Arboricultural Impact Assessment

& Method Statement

Existing Trees Shown On Existing Layout

6 The Leas,

Whitburn

For

Andrew Mackenzie



AllAboutTrees Ltd

Arboricultural & Ecological Consulting
Chartered Arboriculturalists & Environmentalists

The Old School, Quarry Lane,
Butterknowle, Co. Durham, DL13 5LN
Tel 0191 3739494 01388 710481
email info@allabouttrees.co.uk www.allabouttrees.co.uk

Drawn at Durham Office By TA		Checked by AW	
Scale 1:100 at A2		Date 22.05.26	
-Registered Chartered -Arboricultural Consultants -Planning & Development -Urban Forestry -Ecological Consultants		Drawing Ref.	Revision
		AIA & AMS Exi	-