
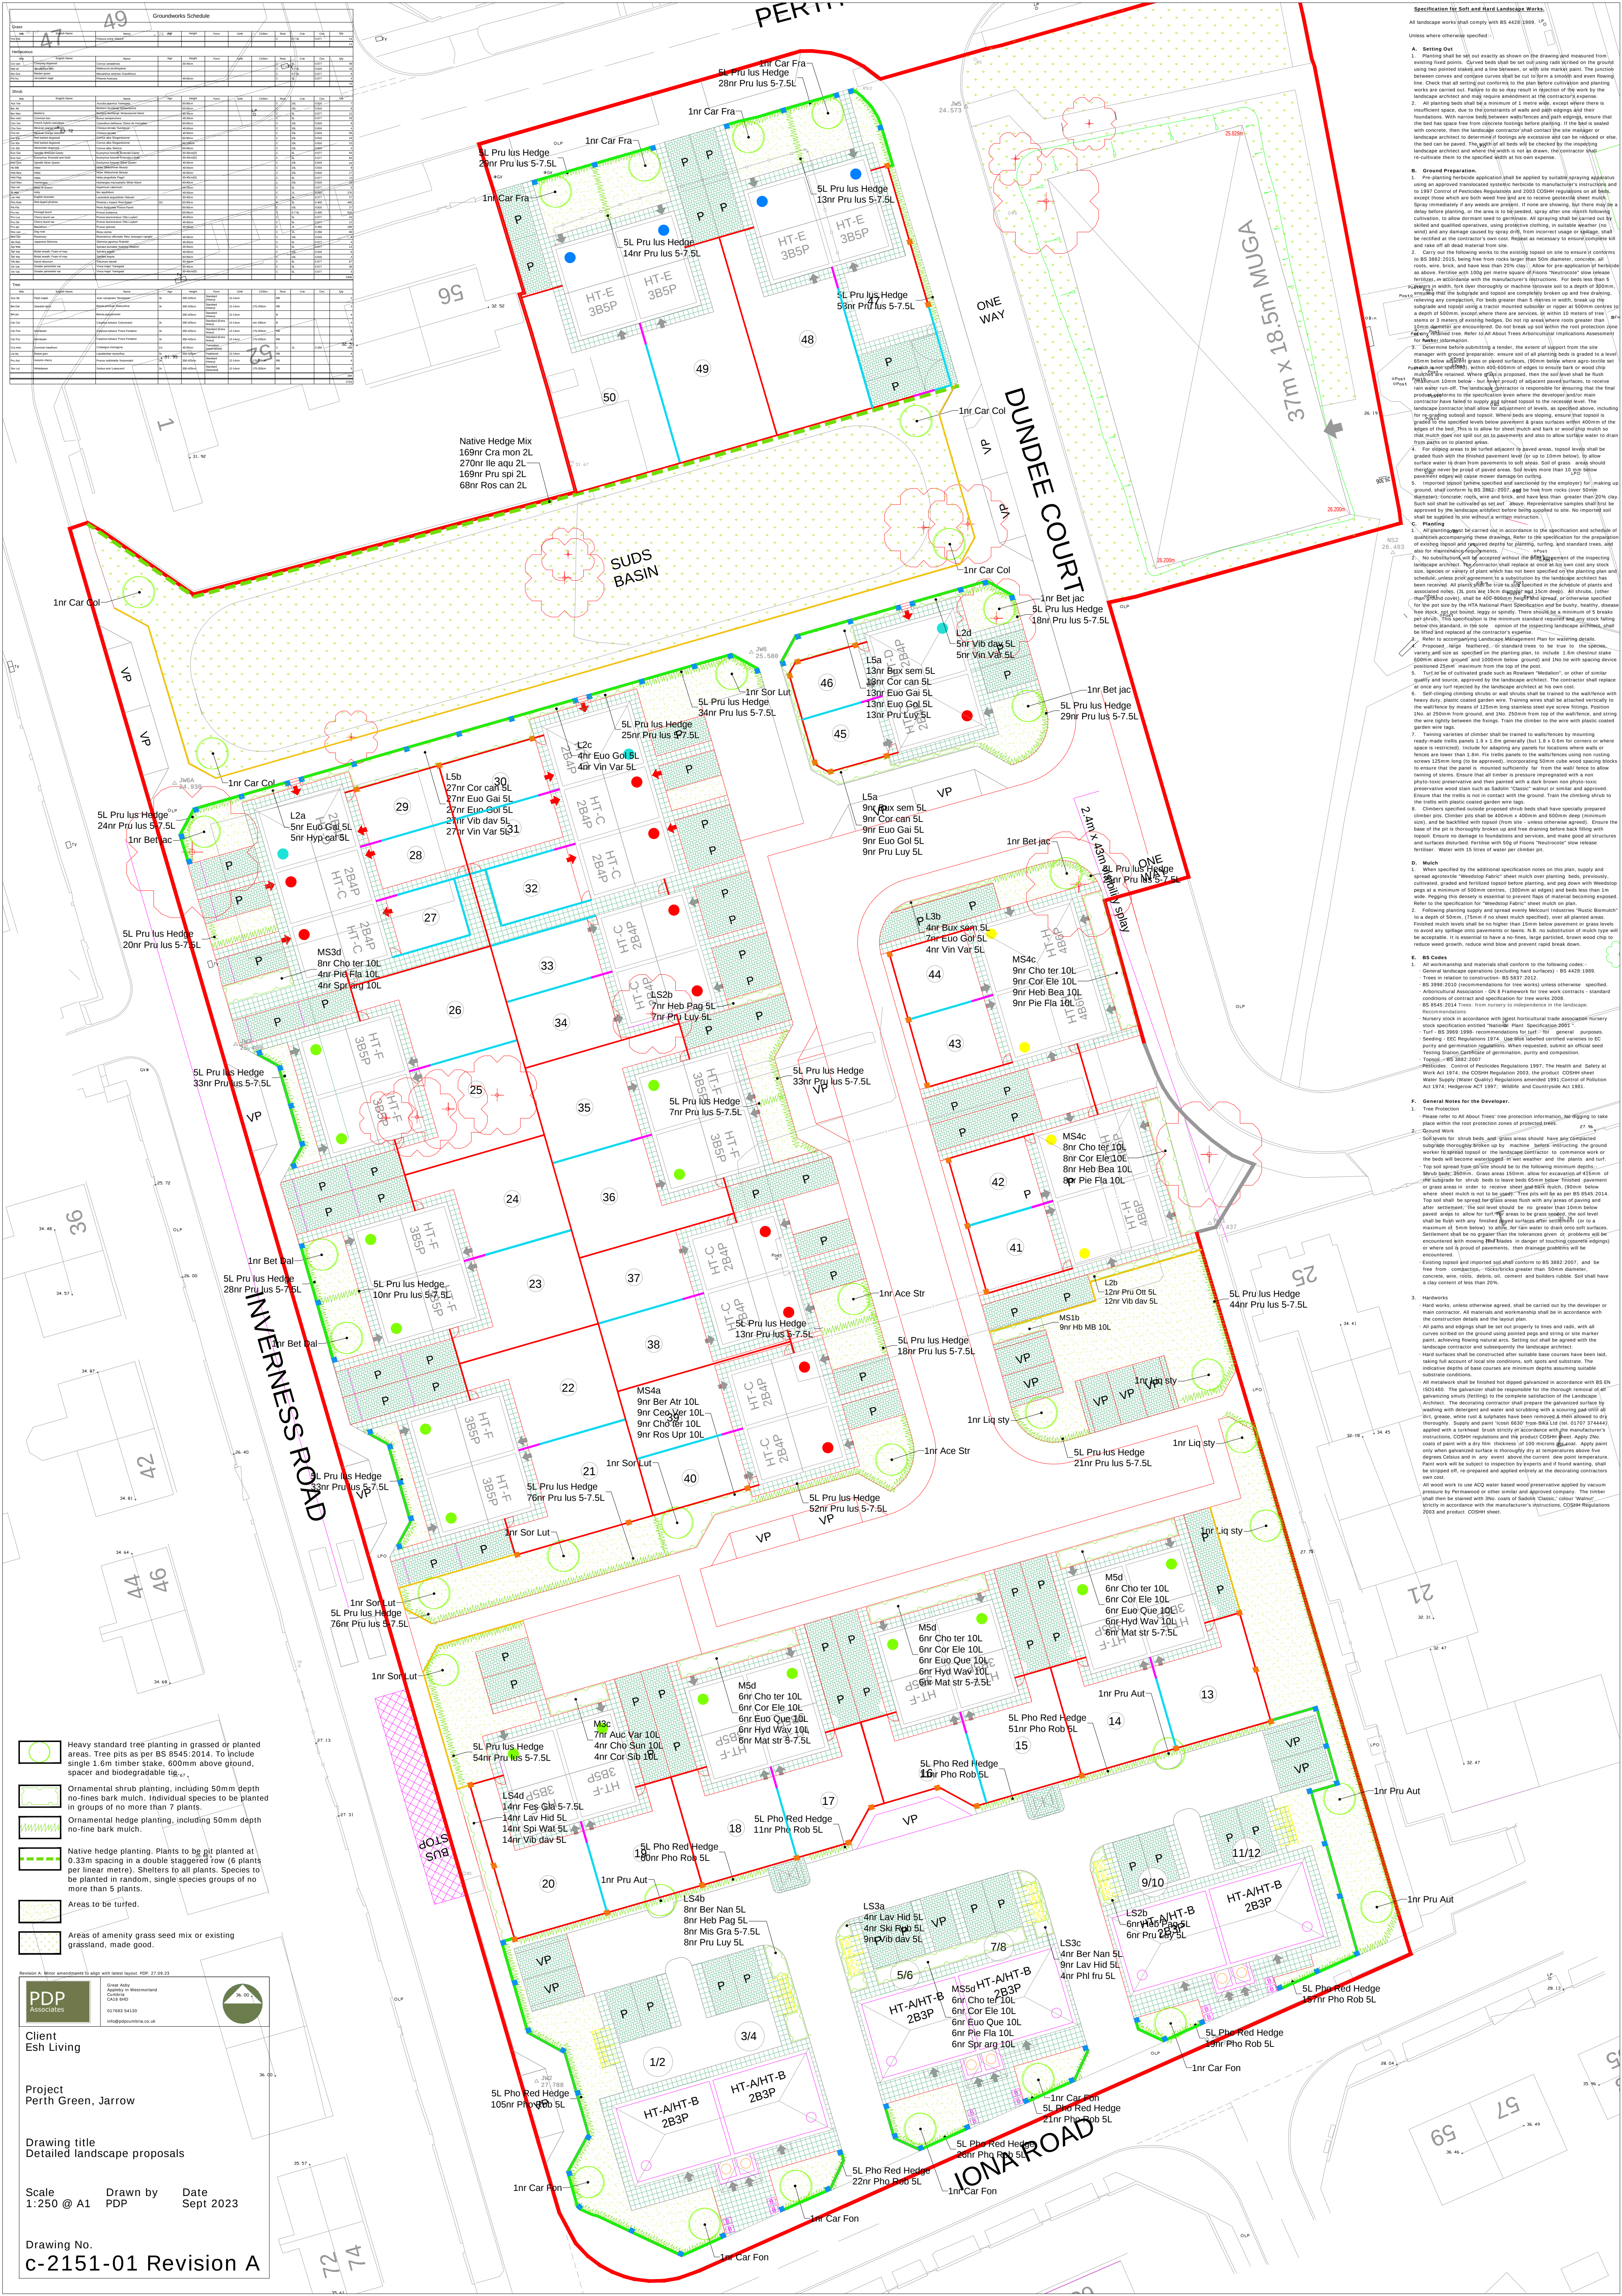



[illegible]


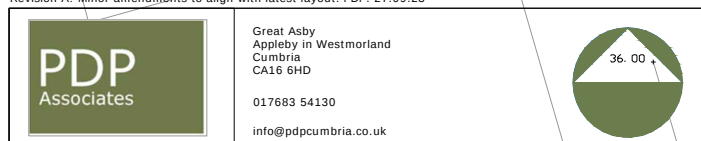

Client
Esh Living

Project
Perth Green, Jarrow

Drawing title
Detailed landscape proposals

Scale 1:250 @ A1	Drawn by PDP	Date Sept 2023
---------------------	-----------------	-------------------

Drawing No.
c-2151-01 Revision A