


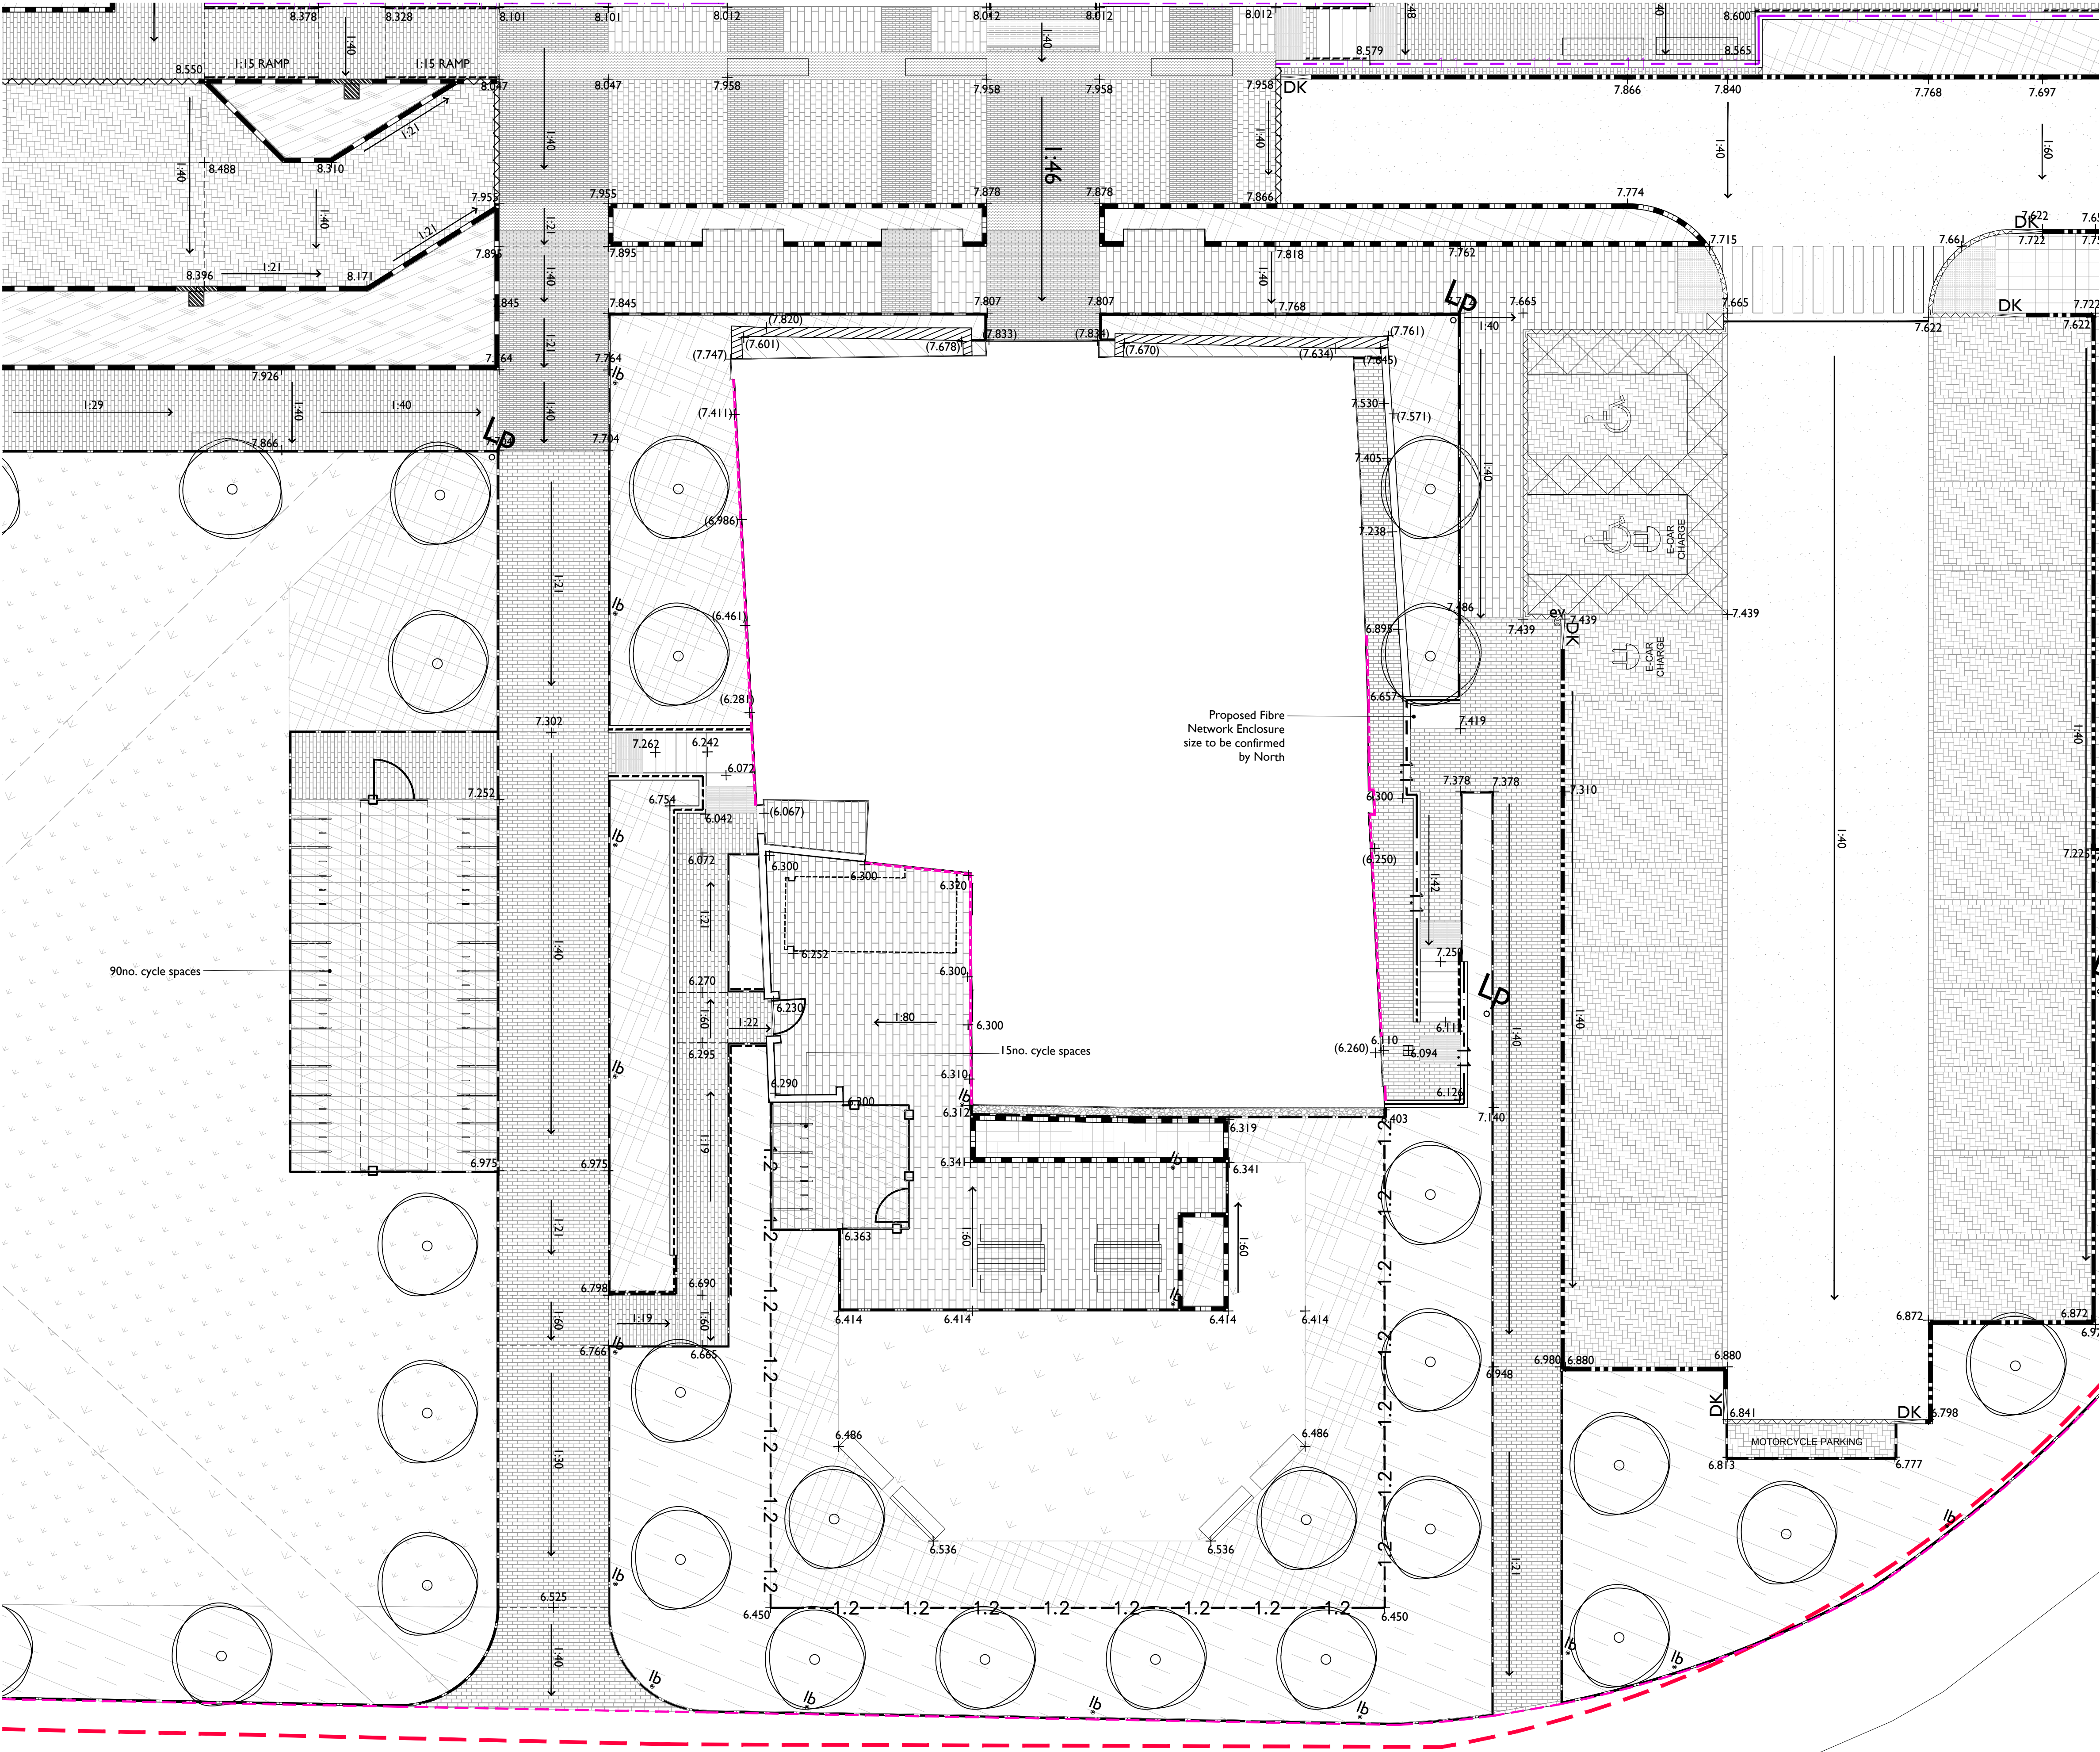

Legend

Site Boundary

Contract Works Boundary

Hardworks

Proposed concrete paving flags to footpaths to match existing on the south of Coronation Street, Waterloo Square and outside St Hilda's Parish Church / Cornwallis Street
Product Name: Westfield Yorkstone
Texture: Diamond Sawn
Size: 400x200x43mm
Laying Pattern: Stretcher Bond
Supplier: BBS or similar approved

Proposed large unit Sandstone paving
Product Name: Westfield Yorkstone
Texture: Diamond Sawn
Size: 400x200x43mm
Laying Pattern: Stretcher Bond
Supplier: BBS or similar approved

Proposed concrete paving
Product Name: Westfield Yorkstone
Texture: Diamond Sawn
Size: 400x200x43mm
Laying Pattern: Stretcher Bond
Supplier: BBS or similar approved

Proposed concrete blocks 2
Product Name: Tegula
Colour: Pewter Grey with White bay marker blocks
Size: 240x160x80mm
Laying Pattern: Herringbone
Supplier: Marshalls or similar approved

Proposed permeable concrete blocks
Product Name: Tegula
Colour: Traditional with White bay marker blocks
Size: 240x160x80mm
Laying Pattern: Herringbone
Supplier: Marshalls or similar approved

Proposed Stone Blister Tactile paving to crossing thresholds
Product Name: Westfield Yorkstone
Texture: Diamond Sawn
Size: 400x200x43mm
Laying Pattern: Stretcher Bond
Supplier: BBS or similar approved

Proposed Blister Tactile paving to crossing thresholds
Product Name: Blister Tactile Standard
Colour: Natural
Size: 400x400x50mm
Laying Pattern: Stretcher Bond
Supplier: Marshalls or similar approved

Geotextile membrane wrap to specialist's specification with Gravel infill to contractors choice to Listed Building exterior

Conservation X Edging by Marshalls
145x255x915mm to Barrington Street, laid flush

Westfield Yorkstone small unit Sandstone paving edge by Marshalls
200x50x63mm, Flamed texture to Barrington Street
200x50x50mm, Flamed texture to interior courtyard

Tegula pre-cast concrete paving edge by Marshalls
240x160x80mm, White bay marker blocks

PCC Flush Kerb by Marshalls or similar approved
Bull Nosed (BN) kerb, 0-6mm upstand
125x255x915mm

PCC Pin Kerb by Marshalls or similar approved
50x150x915mm

Furniture

Green Roof Secure Cycle Shelters
By Green Roof Shelters. 3700 x 4078mm Galvanised frame. Timber clad sides and gress, additional fence to secure. Flamed roof with stainless steel toast rack and wall mounted cycle stands. Installation to Manufacturer's specification 166no. cycle spaces total, including 16no. to the building interior.

Seating Benches with Backrest
Elements Plate End By Furnitubes. Standard size with backrest and armrests. 4x1830 / 2x2430mm long x 510mm wide x 750mm high. Medium hardwood slats, triple processed powdercoated steel, colour: Copper Brown. Installation to Manufacturer's specification

EC Charging Point
To Specialist Design and Specification.

Illuminated Bollard
See Castle drawings for information

Balustrade to Retaining Walls
1100mm high, 48.3mm tube handrail with 12mm lower rails, 316 Marine Grade Stainless Steel. By S31 or similar approved, installation to Manufacturer's specification

Handrails to Ramp and Steps
900mm high, 48.3mm tube handrail with 12mm lower rails, 316 Marine Grade Stainless Steel. Handrails to ramps directly outside building to be fixed against building. By S31 or similar approved, installation to Manufacturer's specification

Heritage Railings to Staff Garden
1200mm high vertical bar to the perimeter of the Staff Garden, Jackson's Sentry railings, galvanised steel, powdercoated Black Installation to Manufacturer's specification

Gate to Staff Garden
Height to match adjoining walls, vertical bar to match adjacent the Jackson's Sentry railings in Staff Garden, galvanised steel, powdercoated Black Installation to Manufacturer's specification

Proposed Levels

Existing Levels
(8.968)

Proposed Gradients
1:60

To be read in conjunction with drawings:
009771-COL-XX-XX-DR-L-002010-14 - Detailed Setting Out

To be read in conjunction with specification:
009771-COL-XX-XX-SP-L-001000
Clauses: Q22, Q24 and Q25

Proposed concrete blocks 3
Product Name: Tegula
Colour: Pewter Grey
Size: 240x160x80mm
Laying Pattern: Stretcher Bond
Supplier: Marshalls or similar approved

Proposed Vehicular Tarmac
To Engineers Specification

Proposed Stone Tactile paving to top and bottom of steps
Product Name: Westfield Yorkstone
Texture: Diamond Sawn
Size: 400x200x43mm
Laying Pattern: Stretcher Bond
Supplier: BBS or similar approved

Proposed Tactile paving to top and bottom of steps
Product Name: Herring Tactile Standard
Colour: Natural
Size: 400x400x50mm
Laying Pattern: Stretcher Bond
Supplier: Marshalls or similar approved

Conservation X Edging by Marshalls
145x255x915mm to Barrington Street, King Street and internal courtyards

Conservation X Edging by Marshalls
63x150x915mm to Barrington Street, King Street

Modal pre-cast concrete paving edge by Marshalls
300x100x80mm, Textured Light Cream Granite

PCC Road Kerb by Marshalls or similar approved
Half Batten (HB) kerb, 100mm upstand
125x255x915mm

PCC Drop Kerb by Marshalls or similar approved
Transition (TK) kerb, variable upstand
125x255x915mm

PCC Pin Kerb and Weathered Top to contractors choice with Vertical Damp Proof Membrane to specialist's specification to Listed Building exterior

Tables to Staff Garden
Elements Table with Post Supports By Furnitubes. Standard size. 2000mm long x 810mm wide x 800mm high. Hardwood slats, triple processed powdercoated steel, colour: Copper Brown. Installation to Manufacturer's specification

Lighting Columns
See Castle drawings for information

The use of drawings by the Customer acts as an agreement to the following statements. The Customer must not use the drawings if it does not agree with any of the following statements:
All drawings are based upon site information supplied by third parties and as such their accuracy cannot be guaranteed. All features are approximate and subject to clarification by a detailed topographical survey, statutory service enquiries and confirmation of the legal boundaries. Do not scale the drawings. Figured dimensions must be used in all cases. All dimensions must be checked on site. Any discrepancies must be reported in writing to Colour UDL, before proceeding. All drawings are copyright protected. Refer to full Terms & Conditions at www.colour-udl.com

C01	First Issue	06.07.26	AH	EF
Rev	Amendments	Date	Drwn	Chkd
Project				Client
South Tyneside College - Main Campus				Castle
Drawing Title				
Listed Building Works				
Project No.				Project Status
2364				Construction
Drawing No.				Revision
009771-COL-XX-XX-DR-L-002015				C01

London 0203 924 9888
Newcastle 0191 24 24 224
York 01904 925 888
colour-udl.com

Scale @ A1
1:100

Project Status
Construction

