


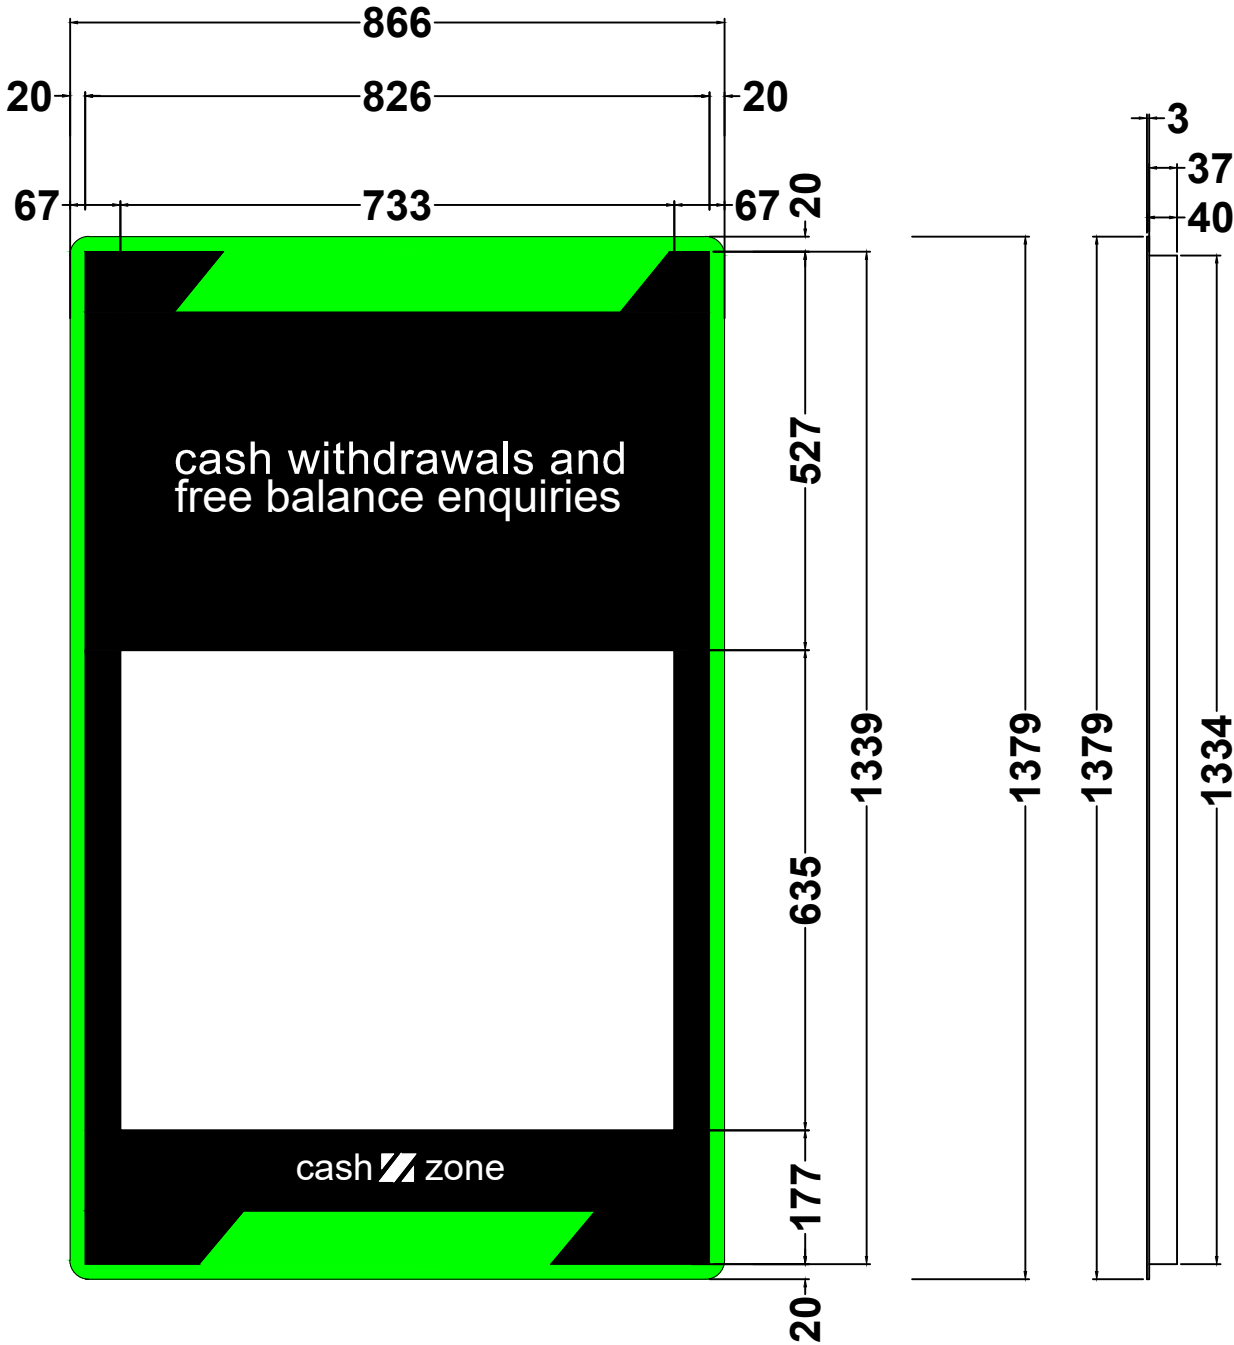


TECHNICAL INFORMATION:

- CONSTRUCTED USING GRP MANUFACTURING PROCESS. DURALITE IS USED FOR THE SURROUND, AND INSET LOGO/LETTERING.

METHOD OF ILLUMINATION:

- LED - ROWS OF LED LIGHTS BEHIND THE TEXT AND TO THE EDGE OF THE BLACK RAISED AREA
- WHITE LETTERING IS TRANSLUCENT
- STATIC ILLUMINATION
- INTERNAL ILLUMINATION
- APPROX. >60 lux @ 1.0 METRE AND WITH AMBIENT LIGHTING >80 lux
- BLACK AND GREEN - PMS 369

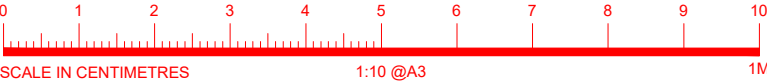

PLANNING ATM SIGNS

TITLE 6625 STD PTU SMALL ILLUMINATED SURROUND SIGN			03				drawing approval	
			02					
			01		14/08/25	CT	NAME:-	
							POSITION:-	APPROVED:-
DRAWN CT	DATE 20/11/25	SCALE 1:10 @ A3					DATE:-	SIGNED:-
REF/DRG No. M0484	SHEET No. SHEET 1	REVISION -	REVISION	DESCRIPTION	DATE	BY		

