
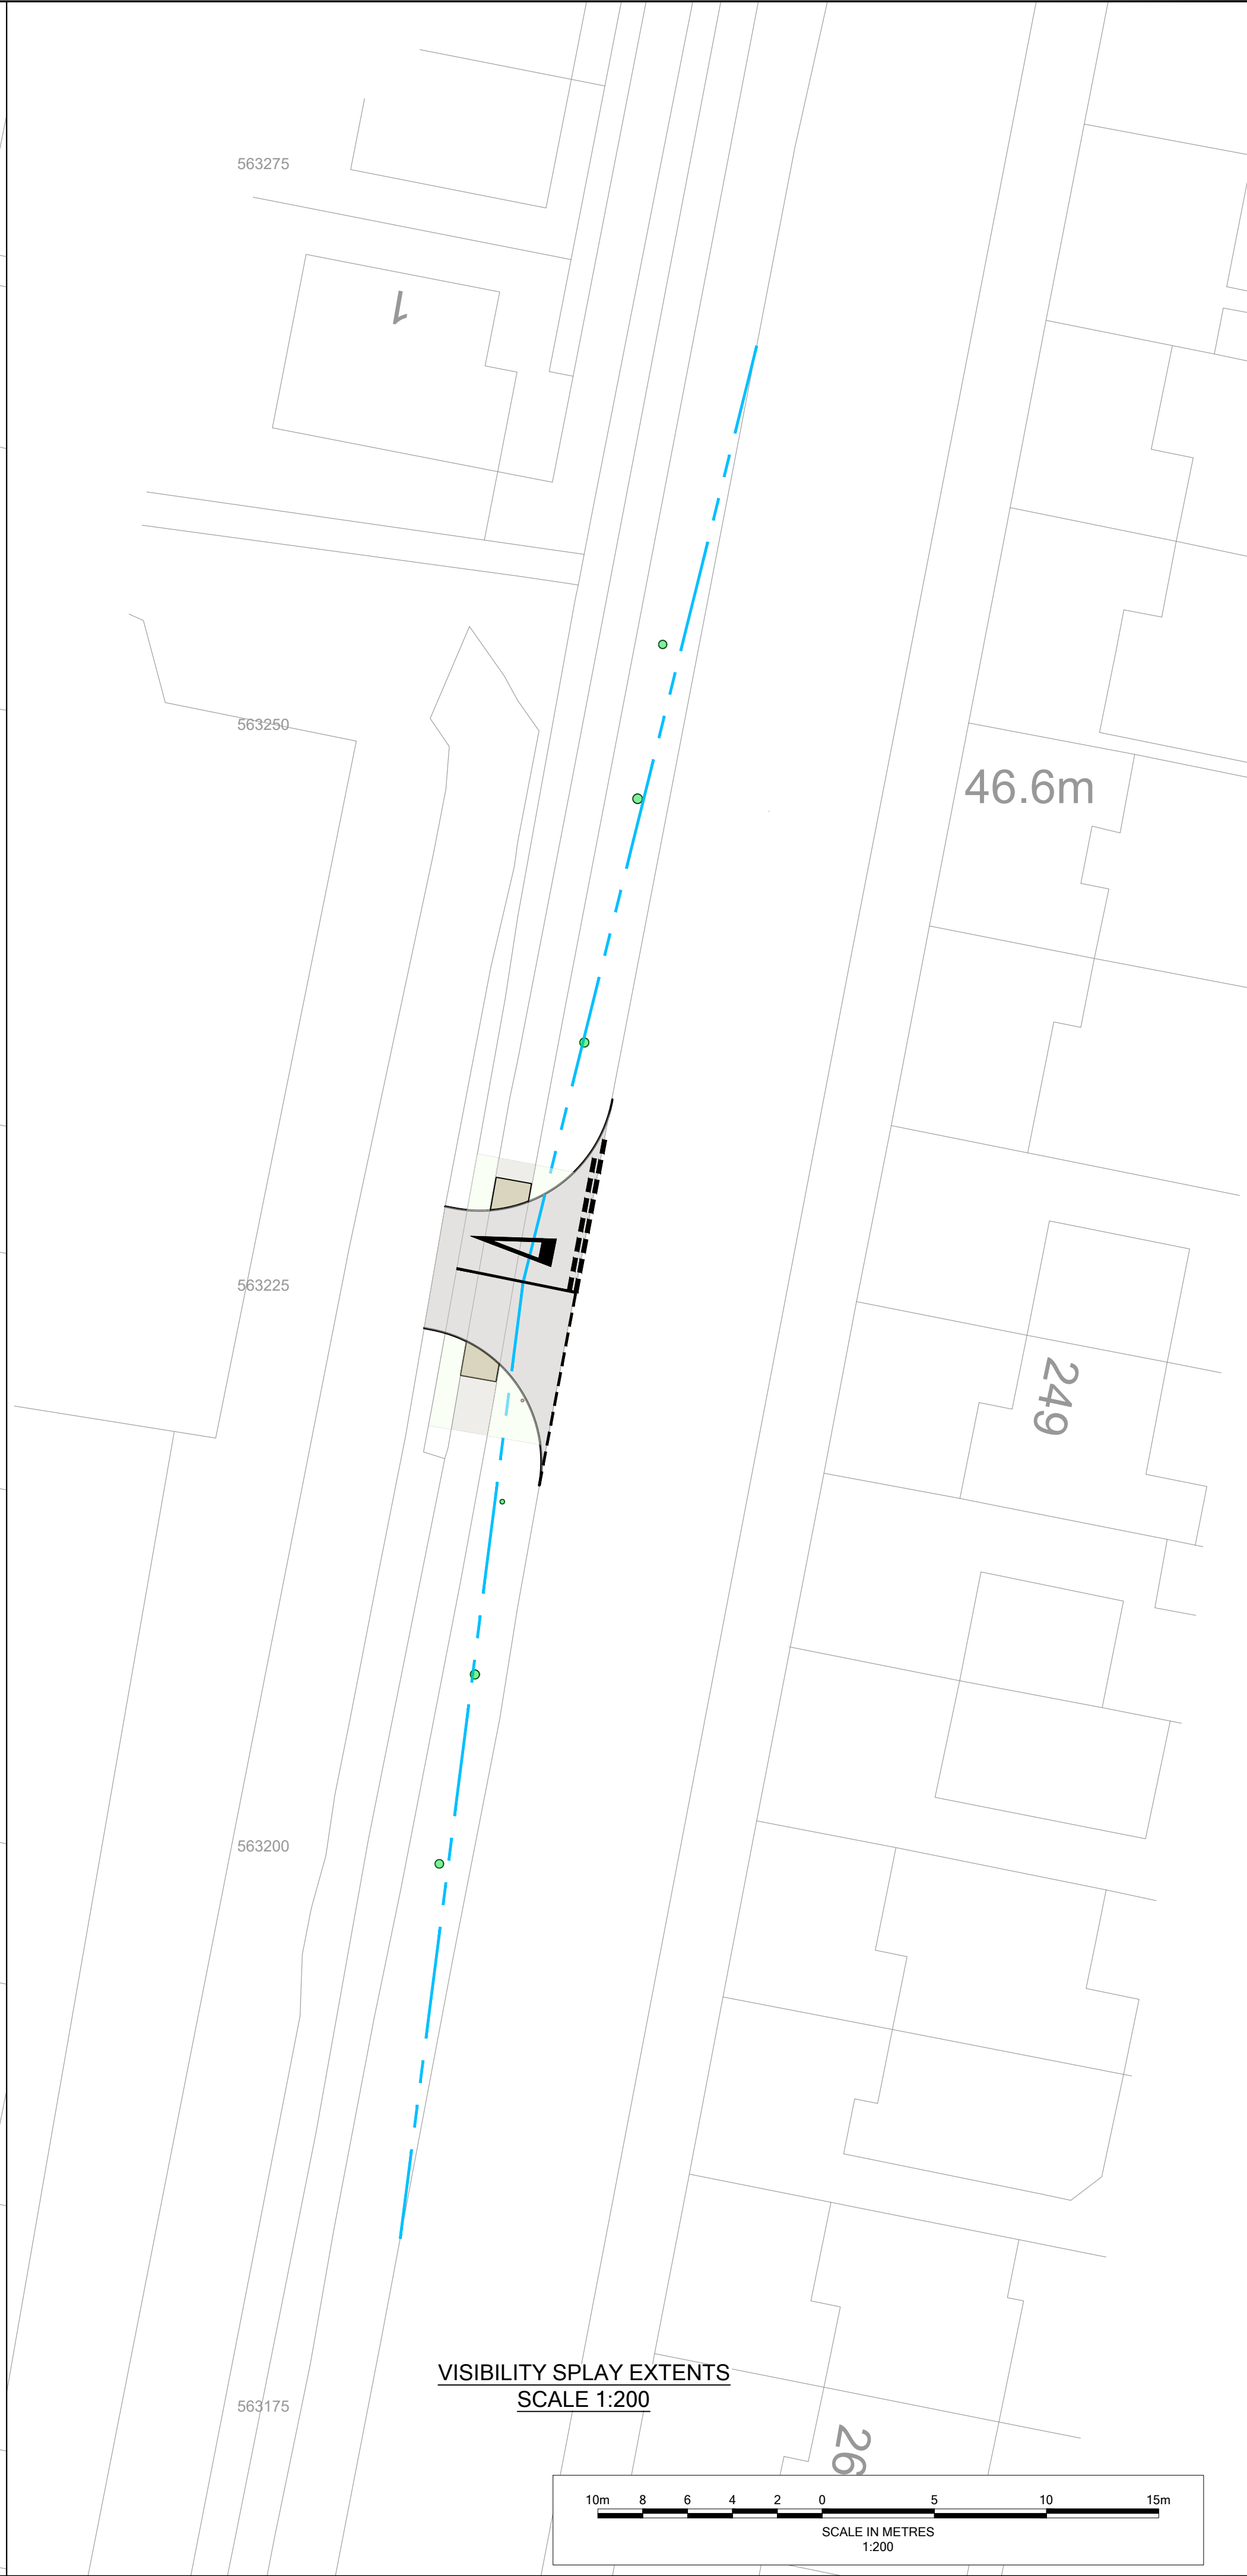


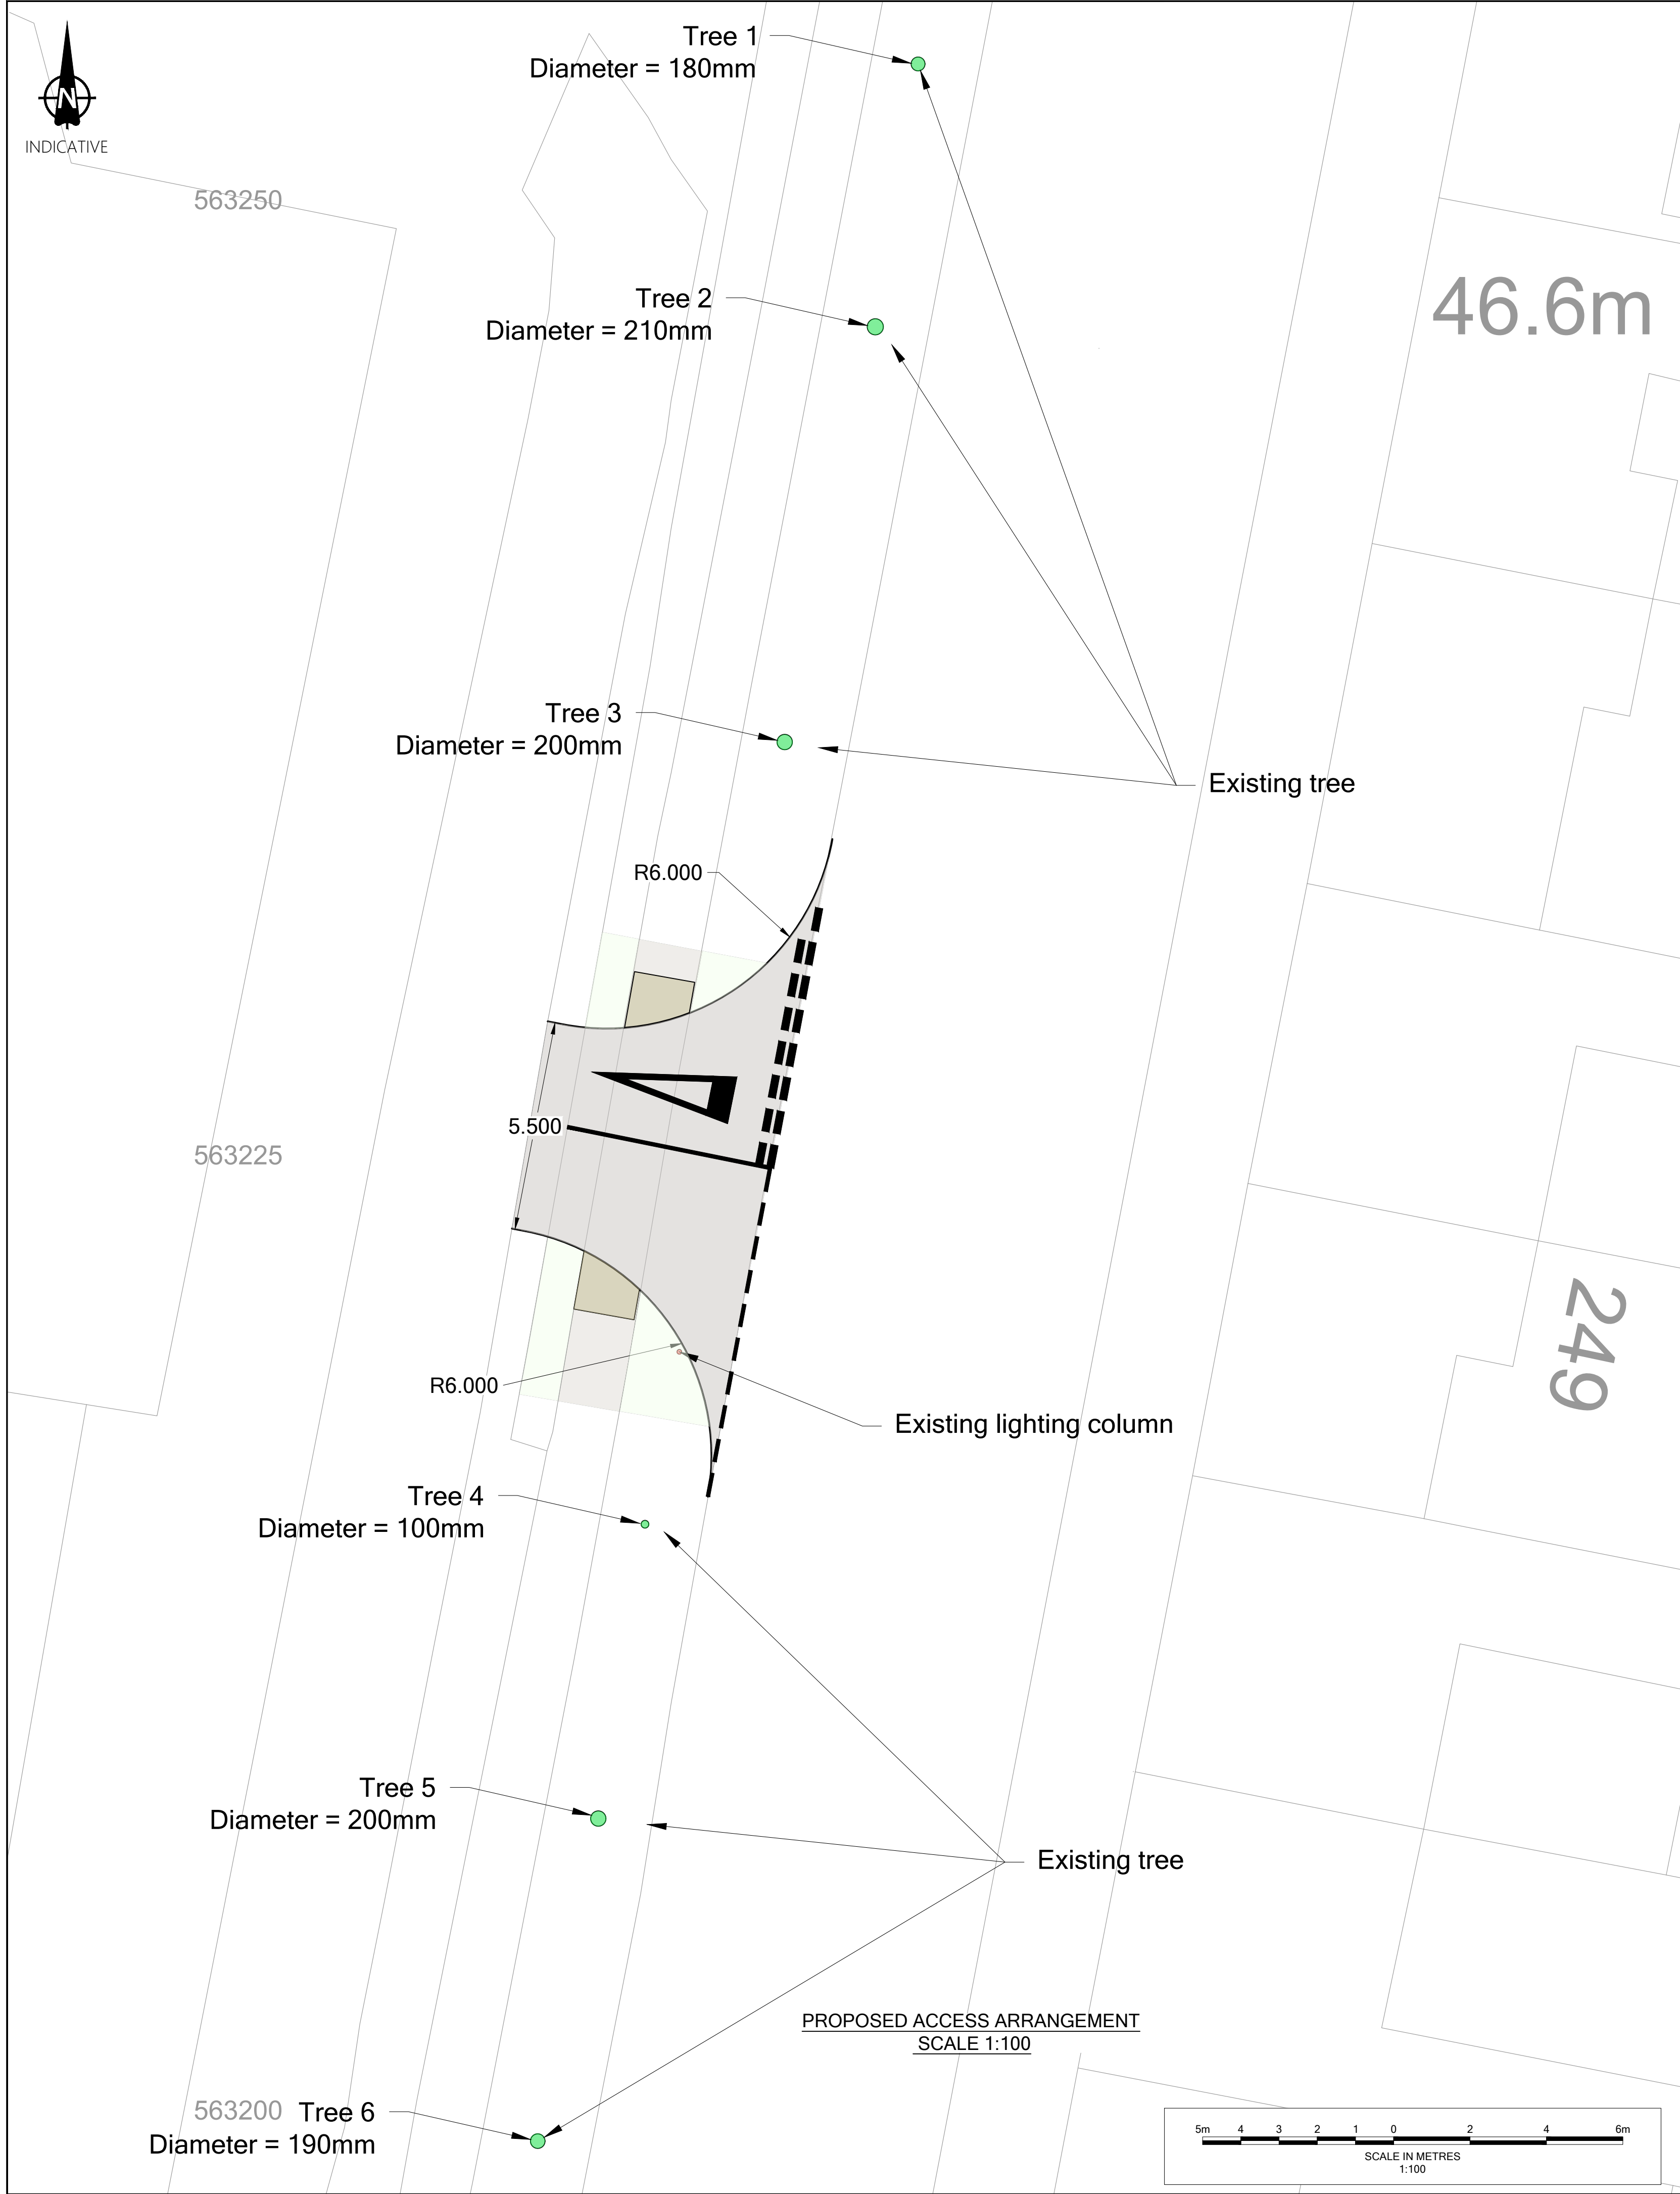

Notes

- Do not scale from this drawing. All dimensions shown are in metres unless noted otherwise.
- This drawing has been based upon topographical survey information produced by others and Milestone Transport Planning cannot be held responsible for any discrepancies which may arise because of it.

Key

- 2.4m x 43m 30mph Visibility splay per Manual For Streets
- Carriageway
- Footway
- Verge
- Tactile paving (Buff)
- Lighting column (Location identified on site visit)
- Existing tree (Location identified on site visit)

FOR APPROVAL

Ordnance Survey Licence number: 100057360

Rev:	Dm:	Date:	Details:	Chk:	App:
-	OR	27/06/2025	First issue	JT	JT
A	OR	30/06/2025	Updated Layout	JT	JT

Client

Hassan Raja

Project

Victoria Road West

Title

Proposed Site Access Arrangement Option 1

MILESTONE
TRANSPORT PLANNING
7 Ancells Court, Rye Close, Fleet, Hampshire, GU51 2UY
Tel: 01483 397888
Gateshead IBC, Mulgrave Terrace, Gateshead, NE8 1AN
Tel: 0191 338 7220
3 Wharfedale Street, Spaces The Mailbox Level 1, Birmingham, B1 1RD
Tel: 0121 661 9881
web: www.milestonetp.co.uk

Scale As Shown @ A1

Revision A

Drawing Number

25-088/SK01