
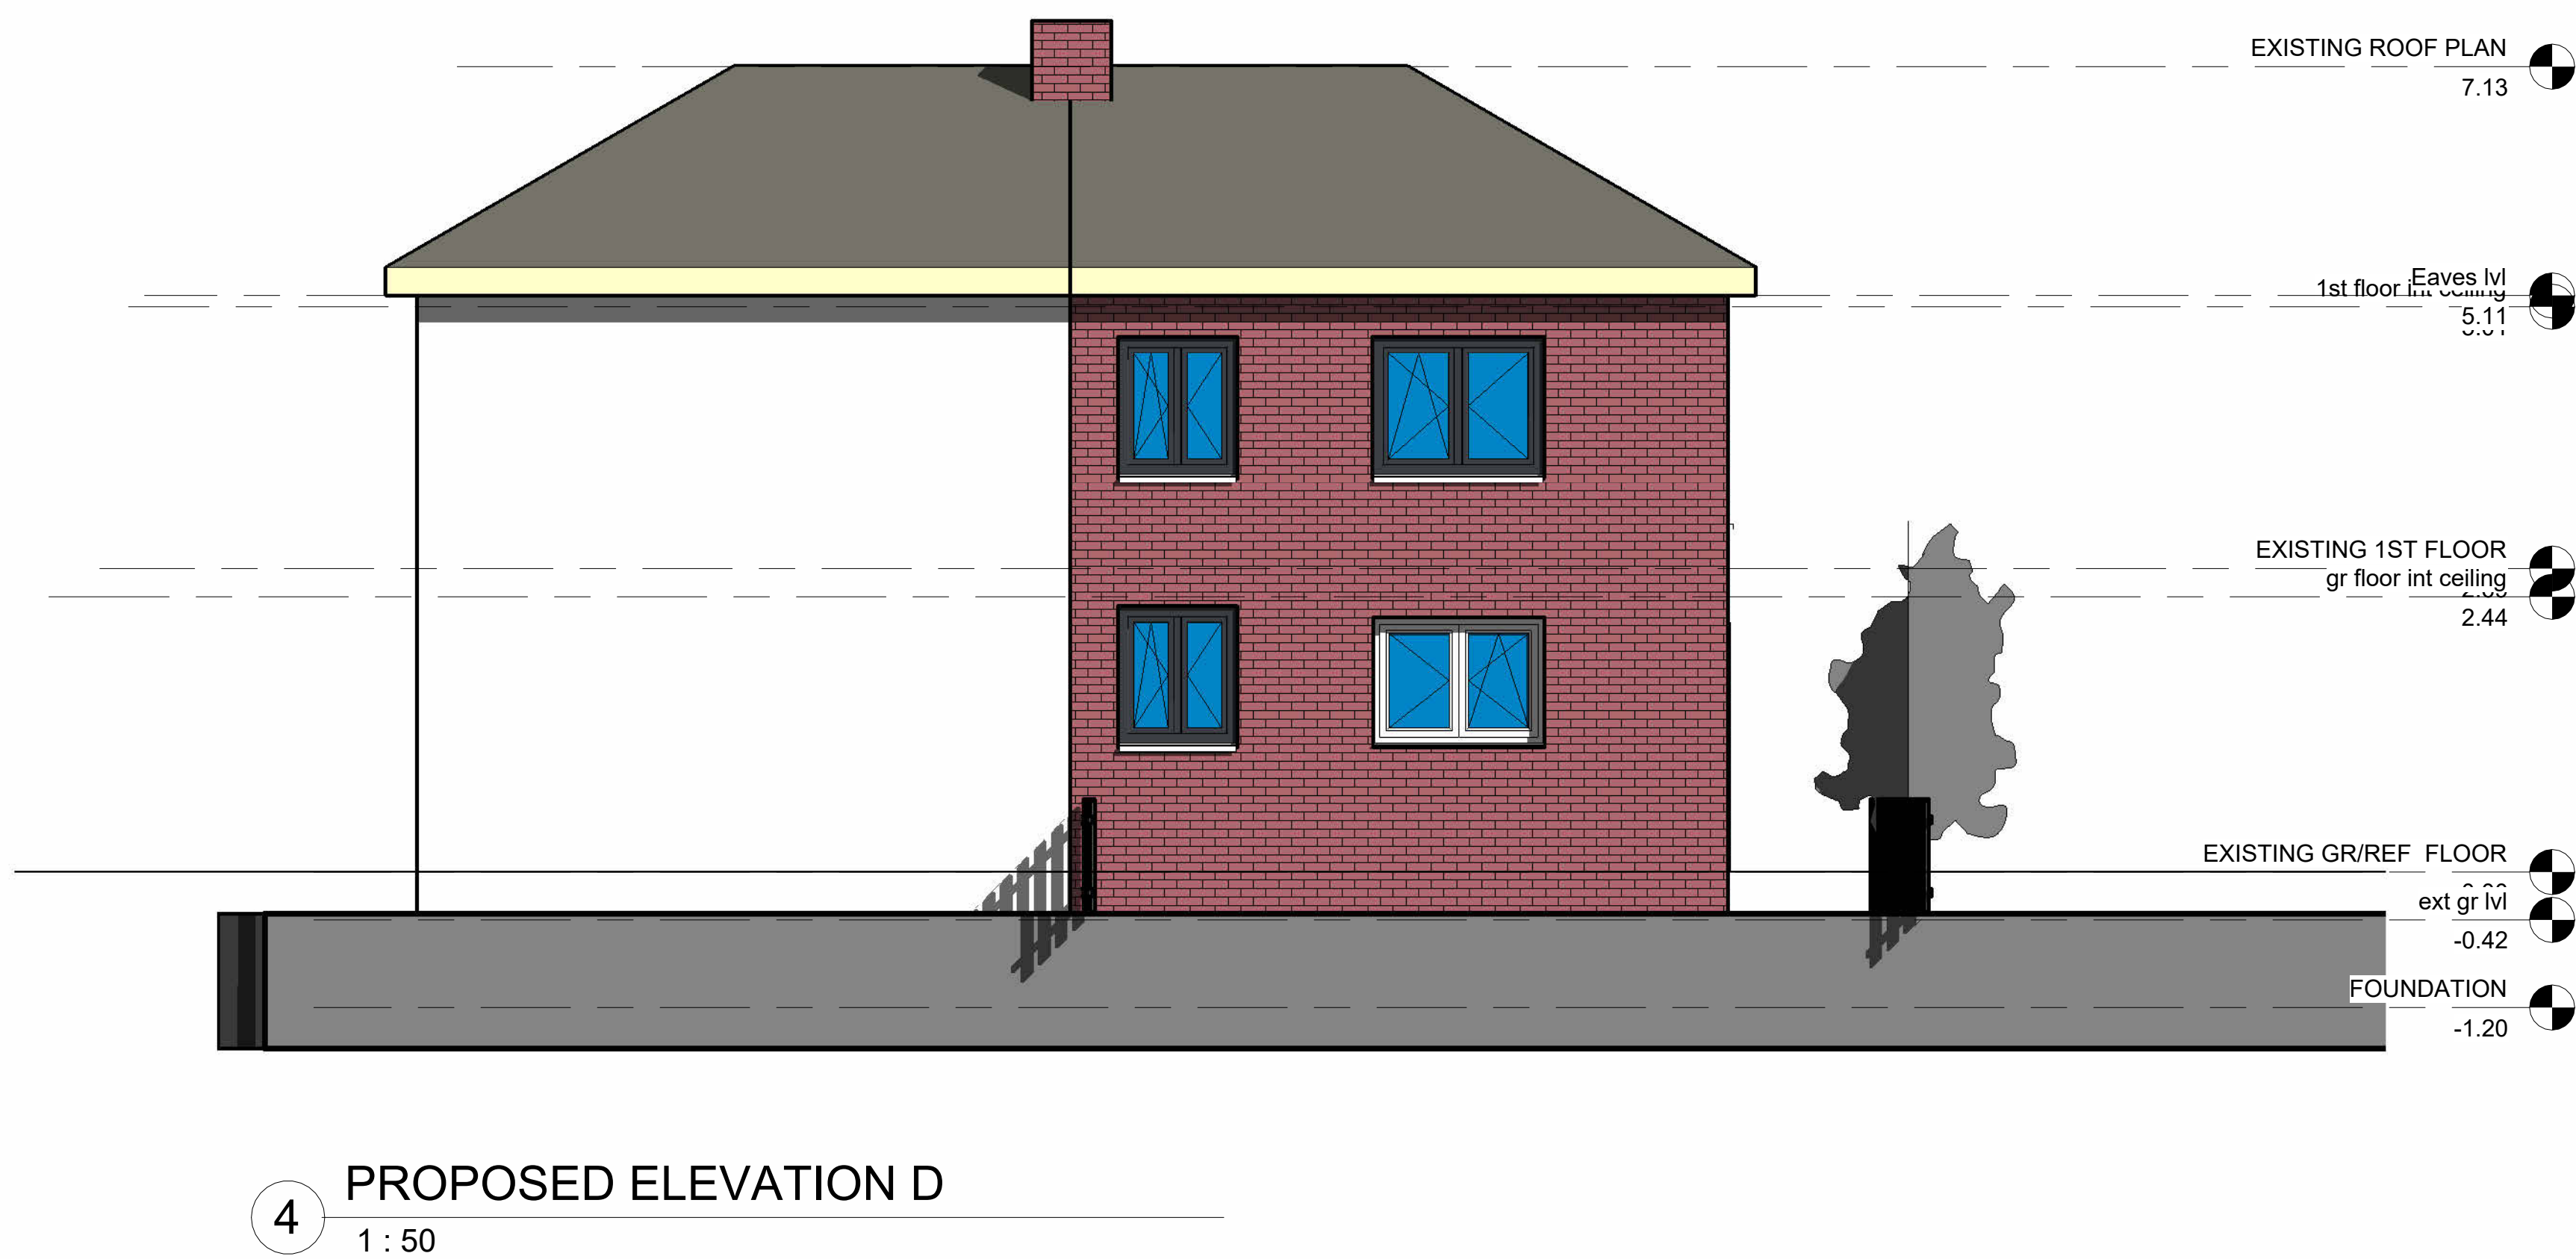
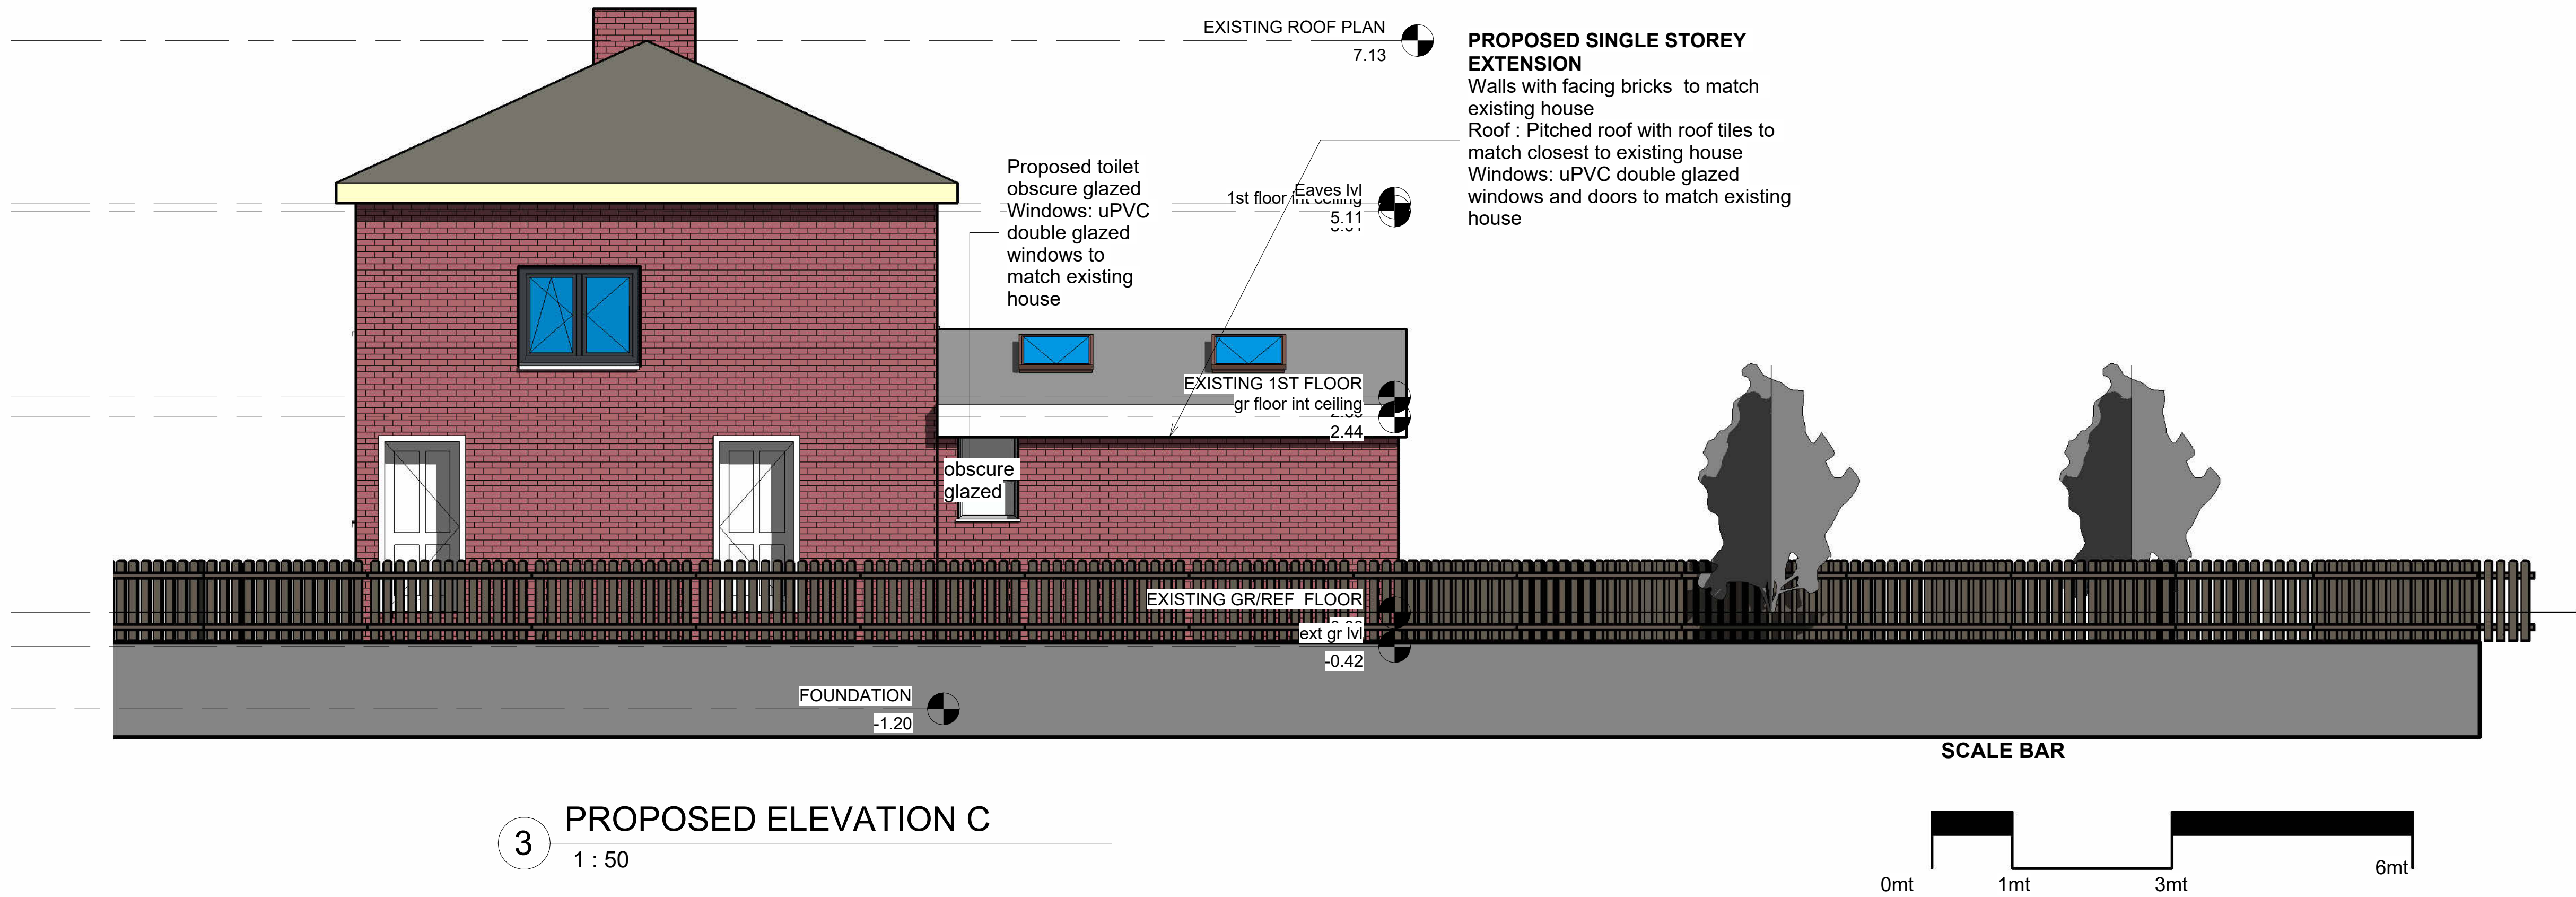
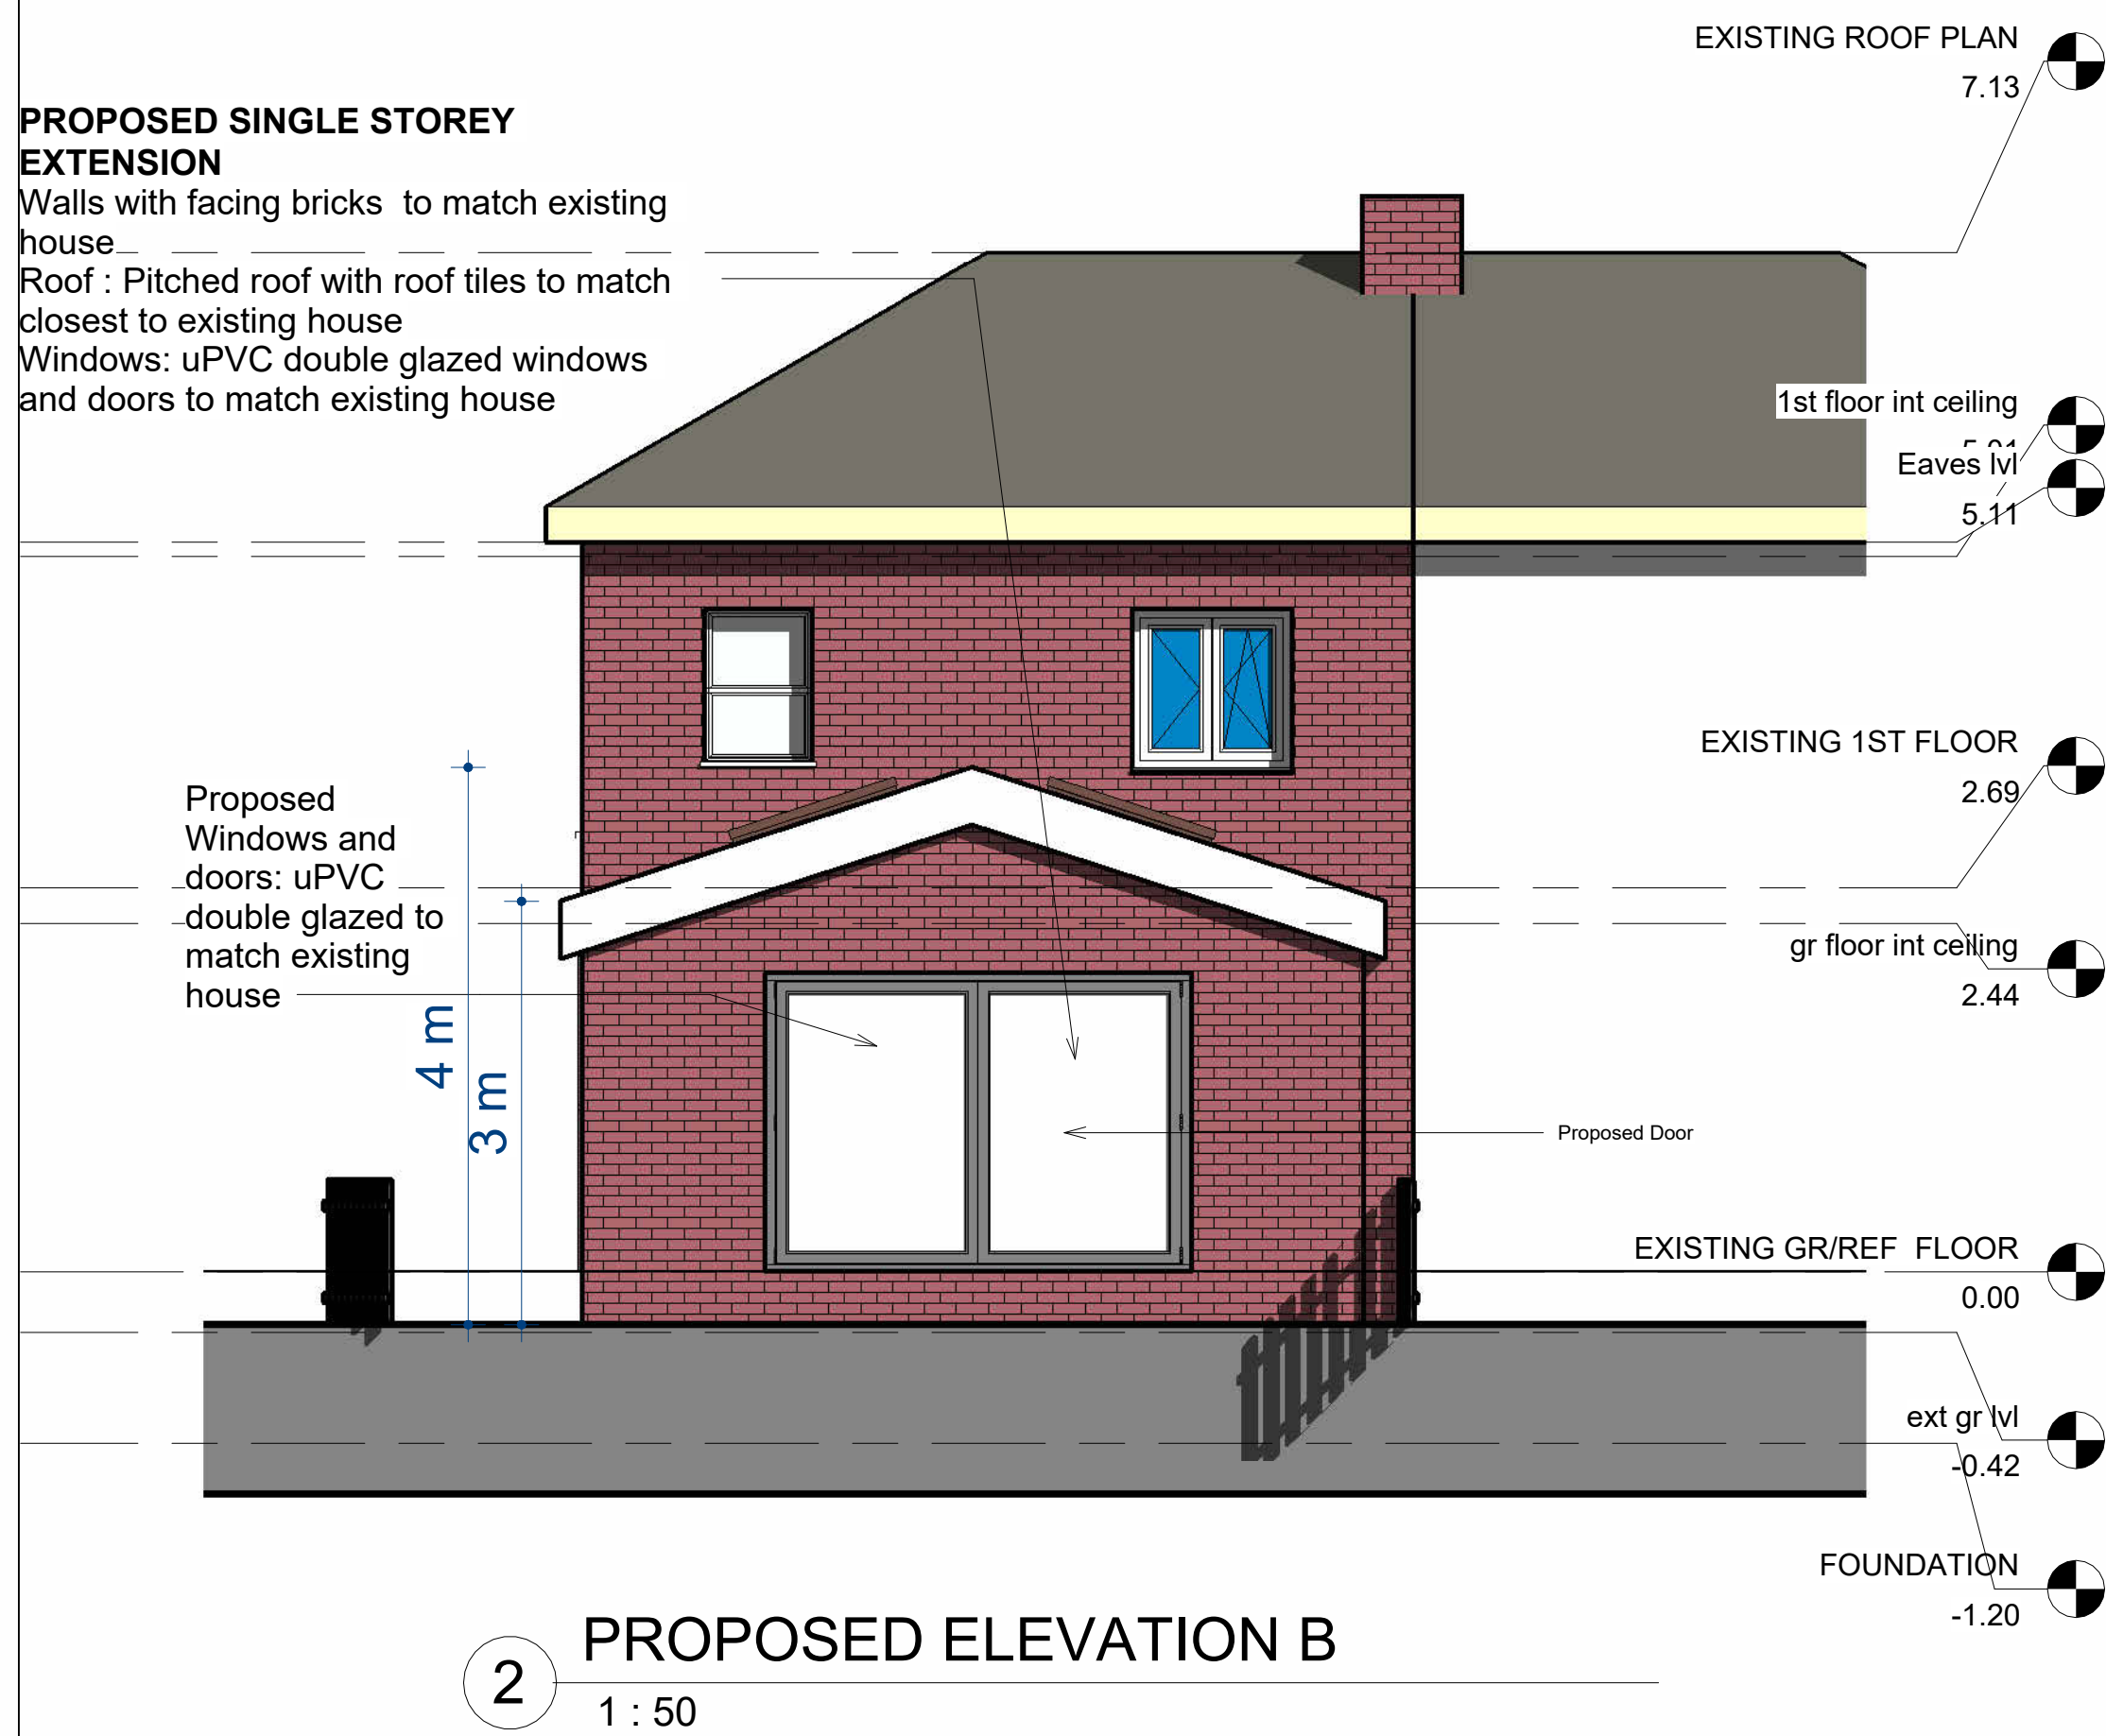
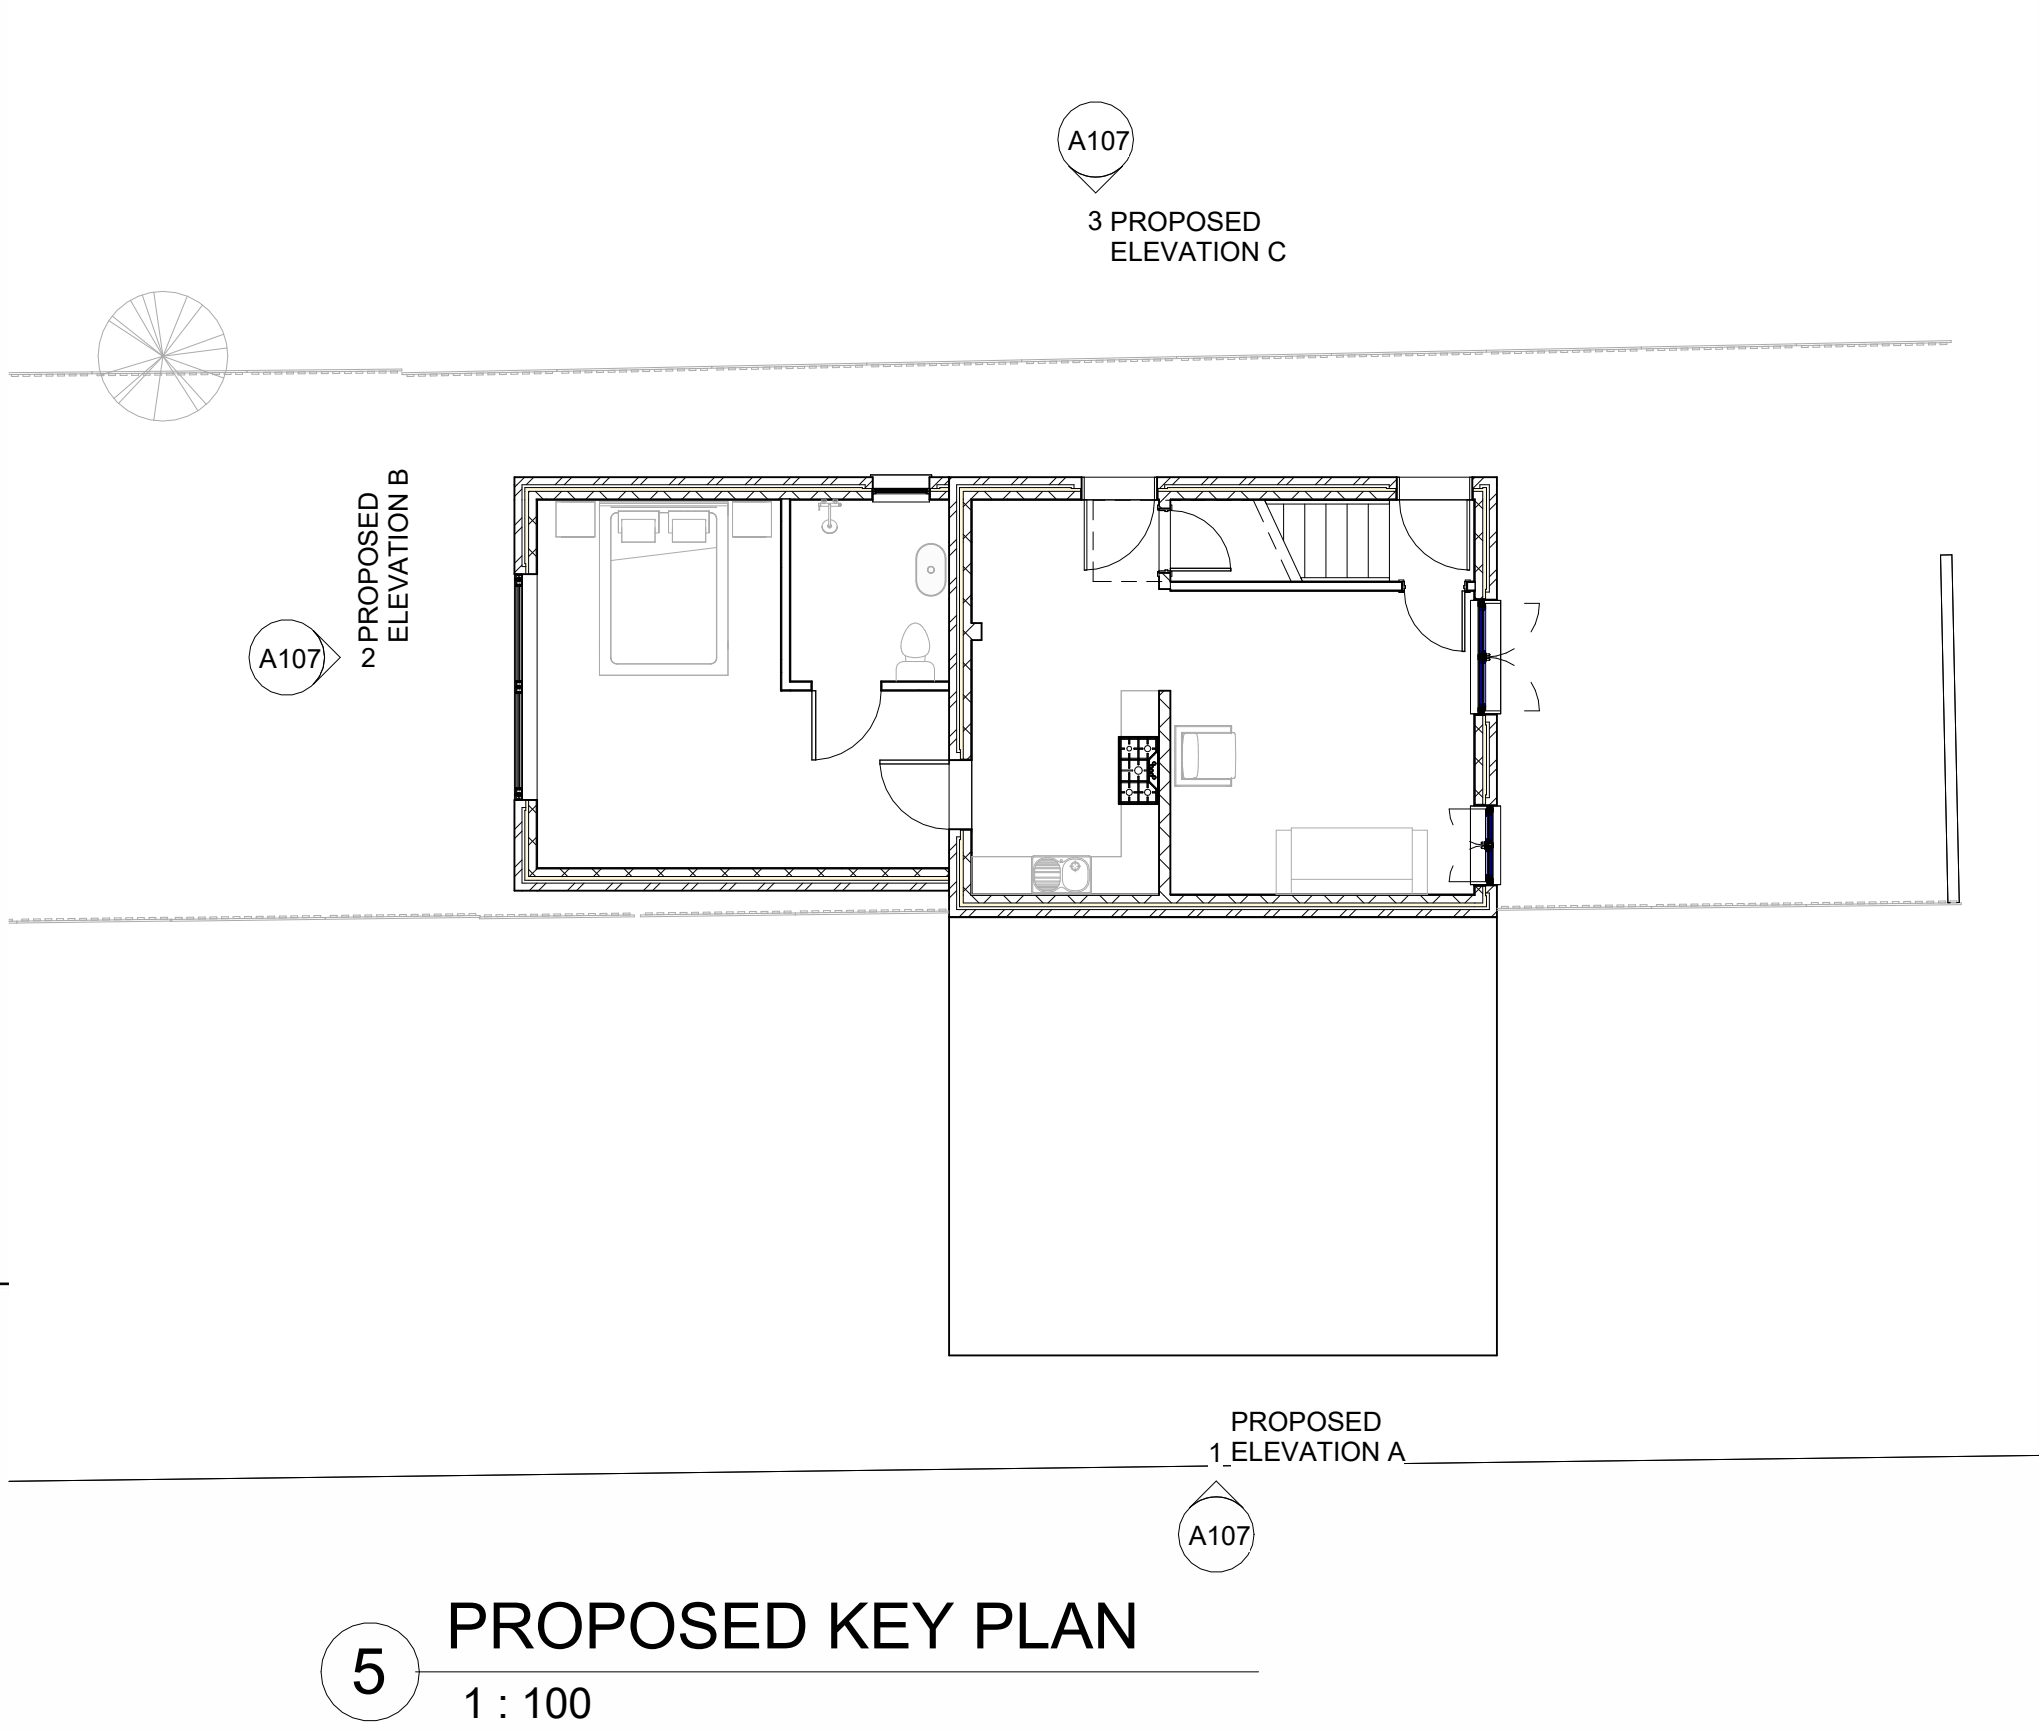


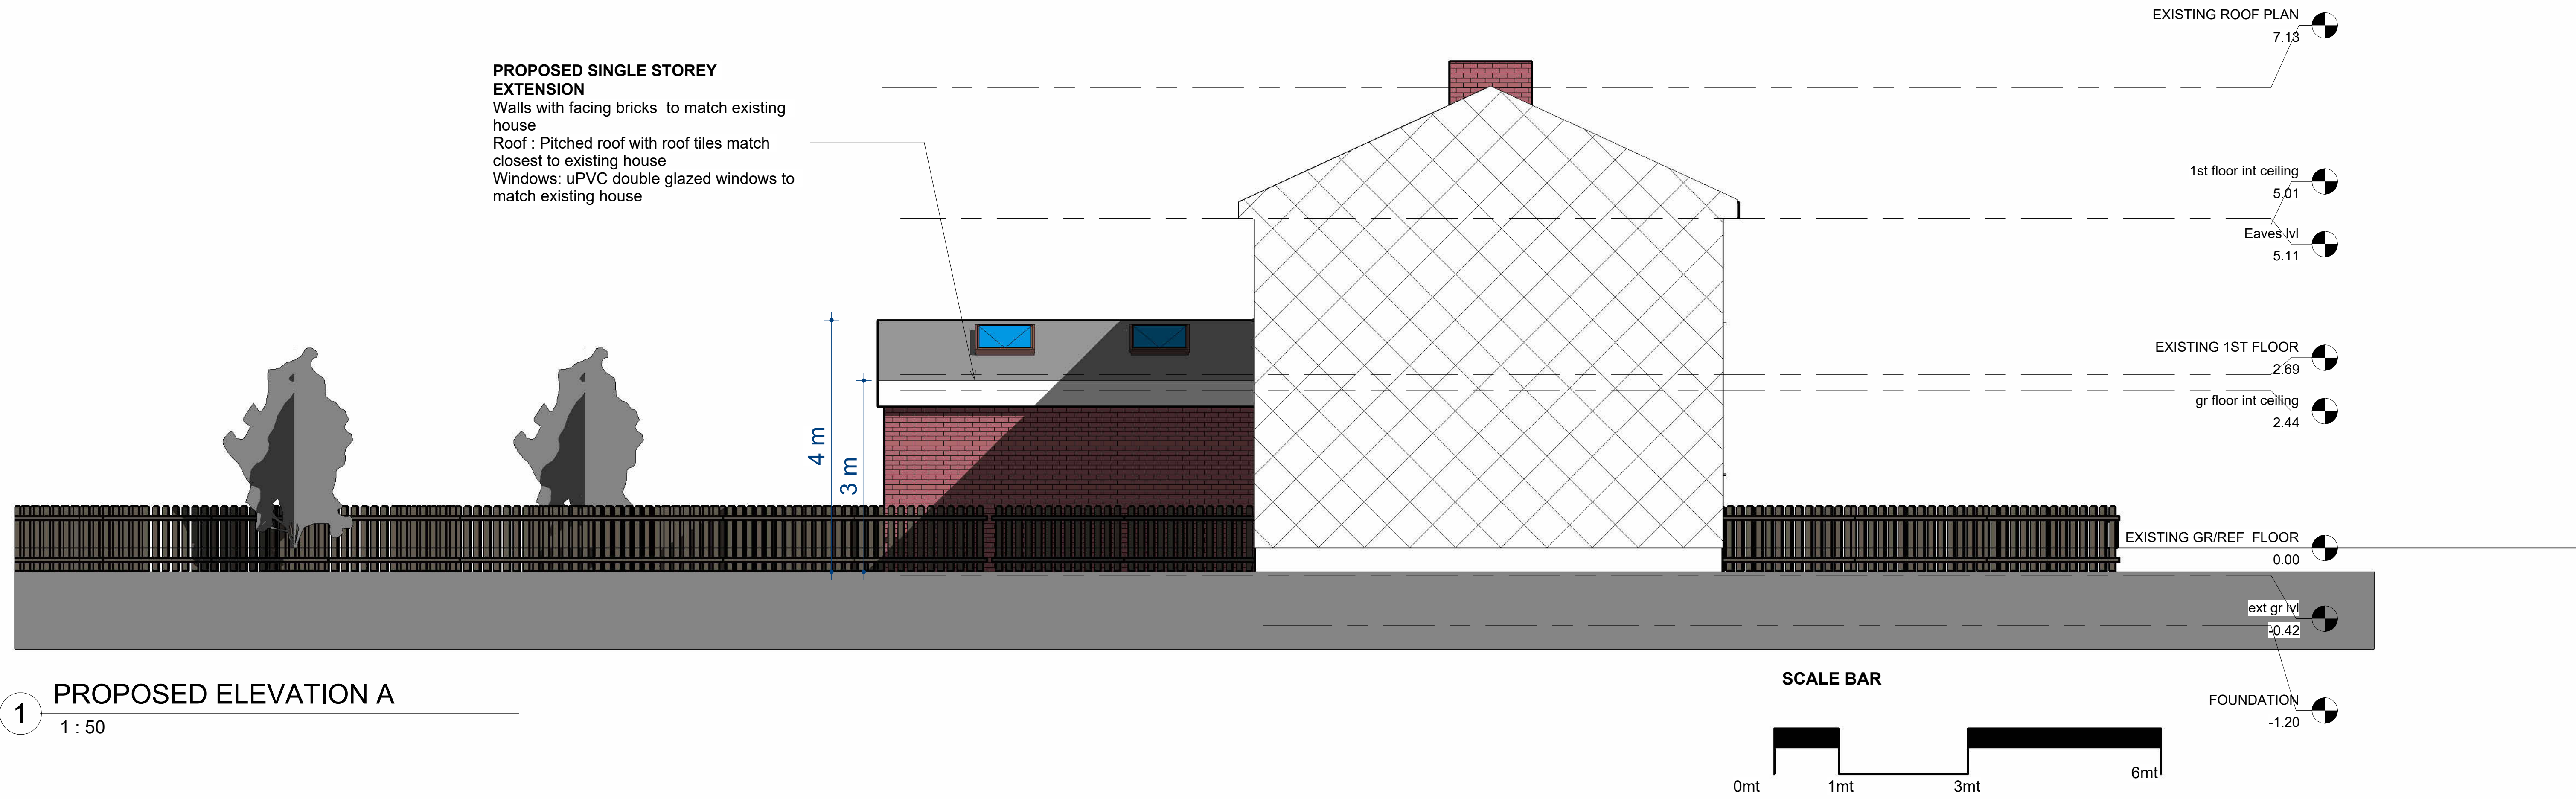

b/a
BRYONN ARCHITECTURE LTD.

NEWCASTLE UPON TYNE OFFICE
Bryonn Architecture Ltd,
The Grainger Suite, Dobson house,
Regent Centre.
Newcastle upon Tyne, NE3 3PF
t: +44 0191 406 2506
e: info@bryonnarchitecture.com

LONDON
Bryonn Architecture Ltd,
Summit House
12 Red Lion Square, London WC1R 4HQ
t: +44 203 086 7111
e: info@bryonnarchitecture.com

Rev	Description	Date

PURPOSE OF ISSUE
PLANNING

PROJECT
24 Norham Ave S
South Shields NE34 7LP

PROPOSED PLANS 02

DRAWN BY Author	CHECKED BY	DATE 8/14/2026 9:43:03 AM
SCALE (@A0) As indicated	PROJECT NUMBER 0001	
DRAWING NUMBER A107		REV